
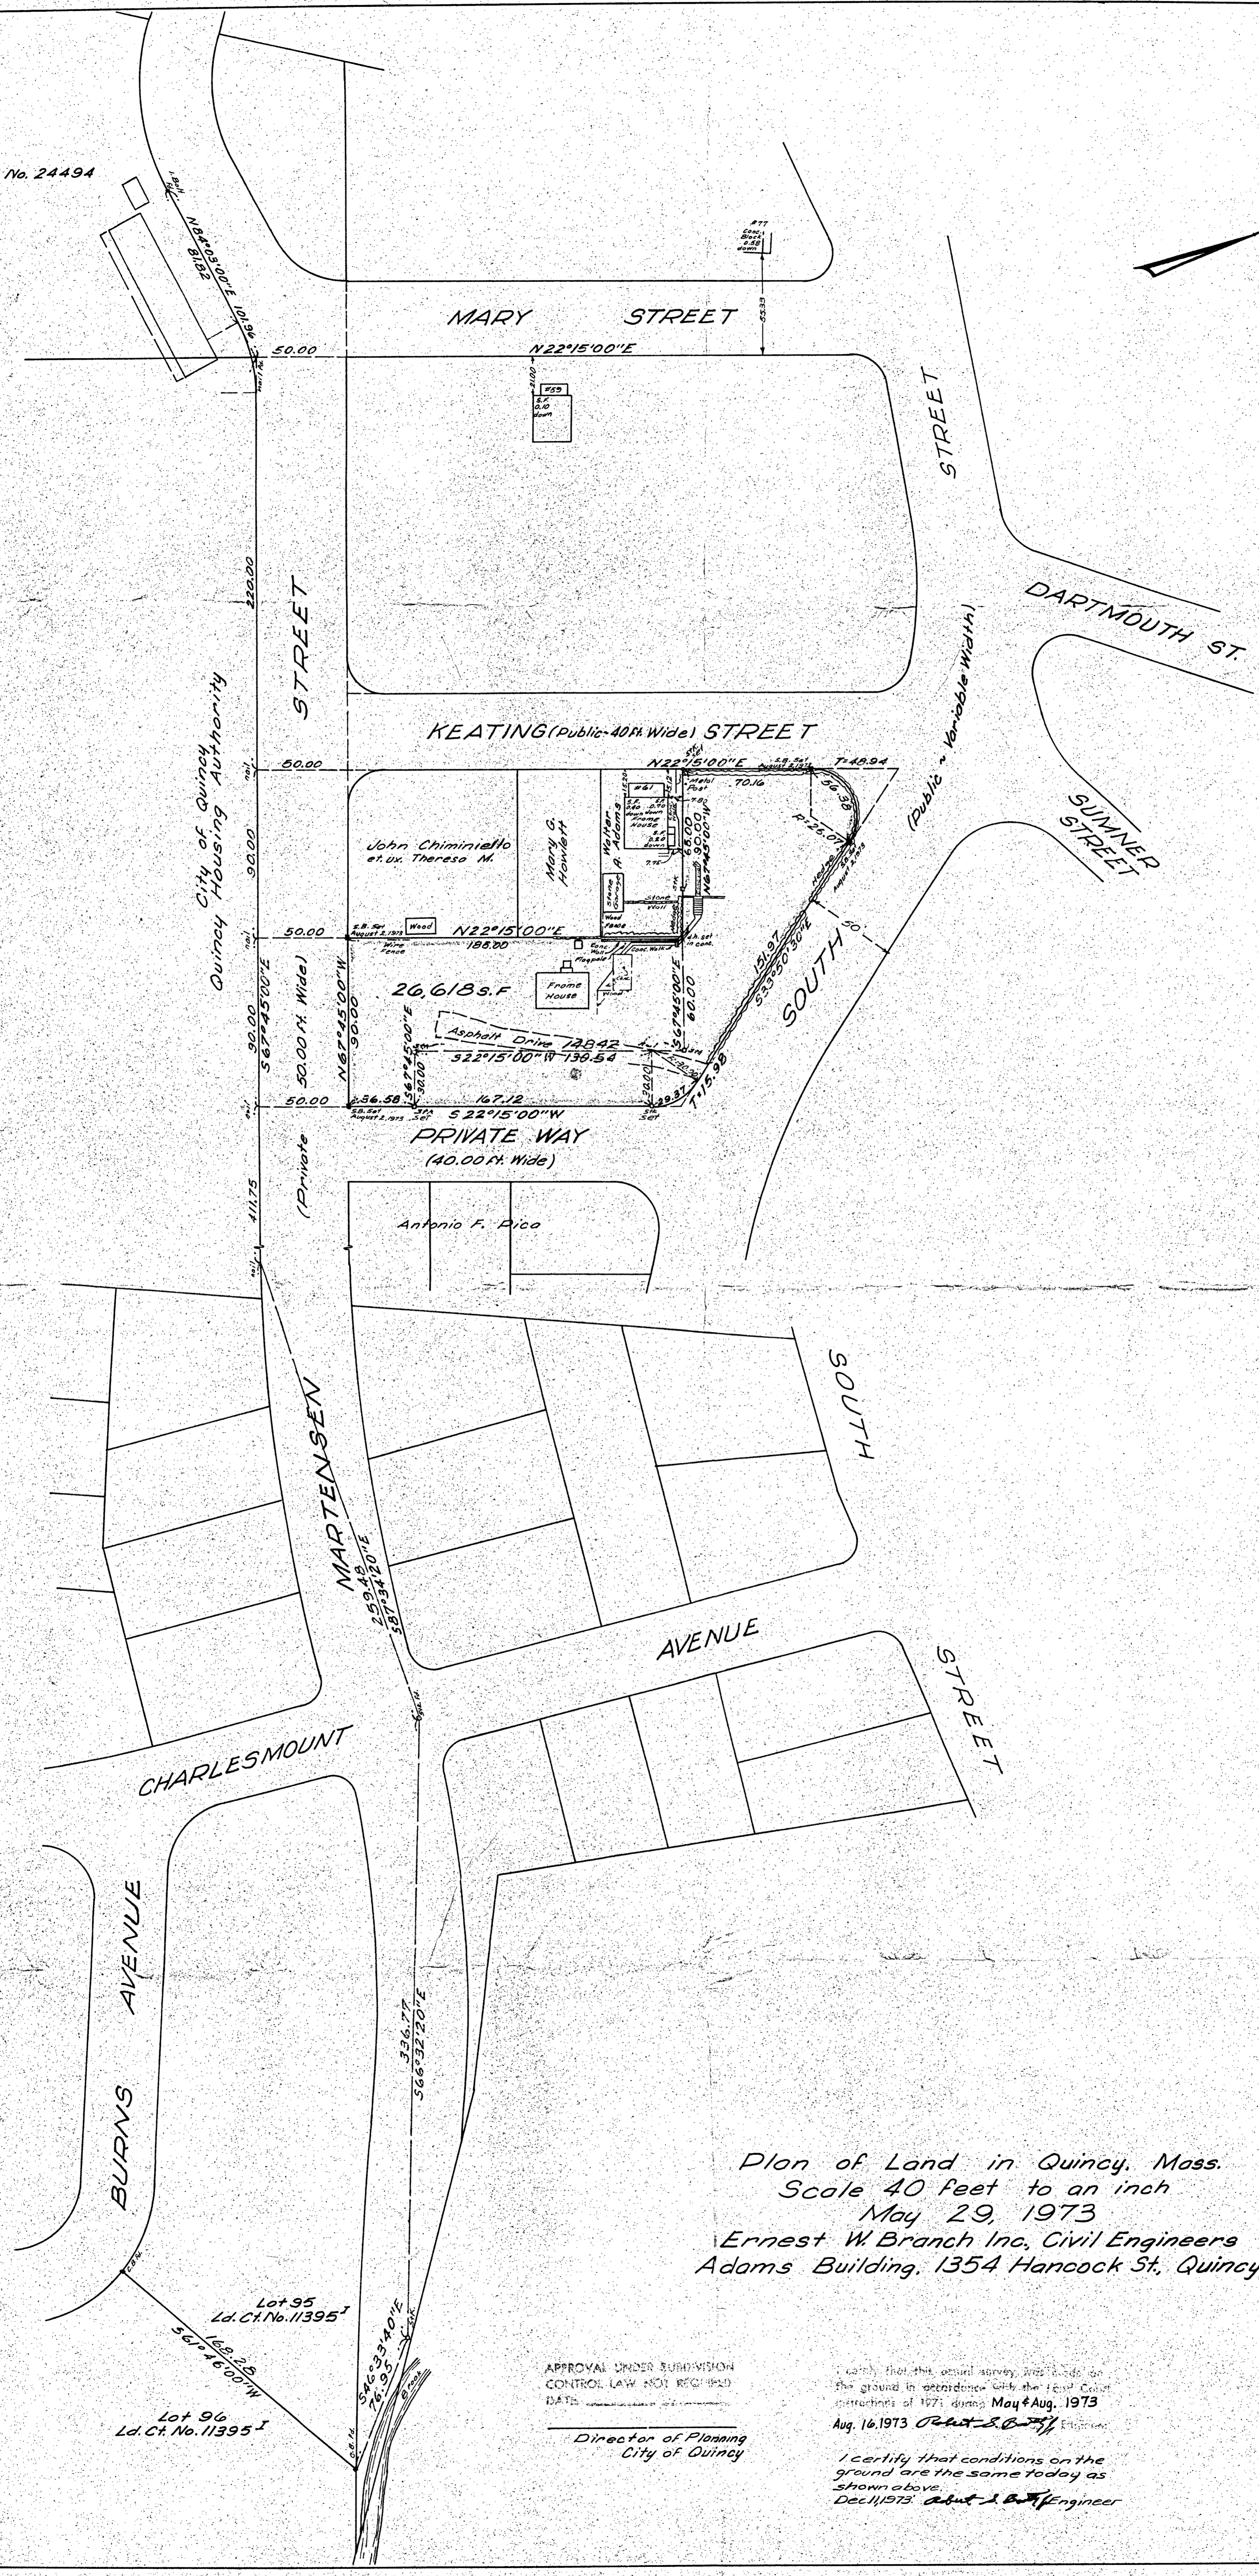


Ld. Ct. No. 24494

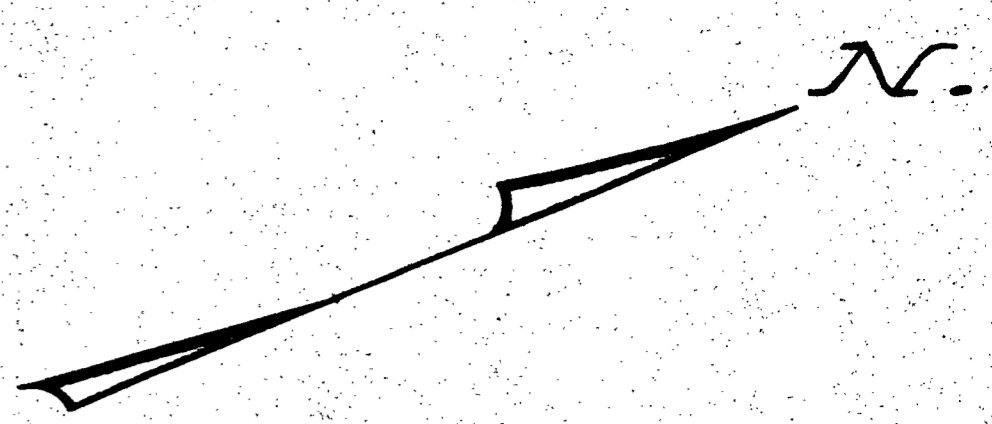

City of Quincy
Housing Authority

(Private)

(Public - Variable Width)

Plan of Land in Quincy, Mass.
Scale 40 feet to an inch
May 29, 1973
Ernest W. Branch Inc, Civil Engineers
Adams Building, 1354 Hancock St., Quincy



CONTROL LAW NOT REQUIRED

Director of Planning
City of Quincy

I certify that this survey was made on the ground in accordance with the First Course instructions of 1971 during May & Aug. 1973
Aug. 16, 1973 Robert S. Burt

I certify that conditions on the ground are the same today as shown above.
Dec 11, 1973 Robert S. Burt Engineer



Lot 95
Ld. Ct. No. 11395 I
168.25

336.77