

I certify that this plan shows the property lines that are the lines of existing ownerships, and the lines of streets and ways shown are those of public or private streets or ways already established, and that no new lines for division of existing ownership or for new ways are shown.

Date Oct 16, 1973

John J. Regan
Registered Land Surveyor


PLAN OF LAND
IN
HOLBROOK MASS.

SCALE 1 IN = 20 FT
APEX ASSOCIATES
NEWTON HIGHLANDS




OCT. 16, 1973
LAND SURVEYORS
MASS.

I certify that this actual survey was made on the ground in accordance with the Land Court Instructions of 1971 between Sept. 17, 1973 and October 6, 1973.

Date Oct. 16, 1973

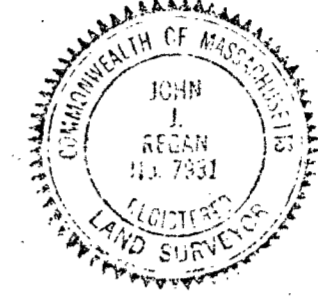

John J. Regan
1108 Beacon St. Newton Highlands

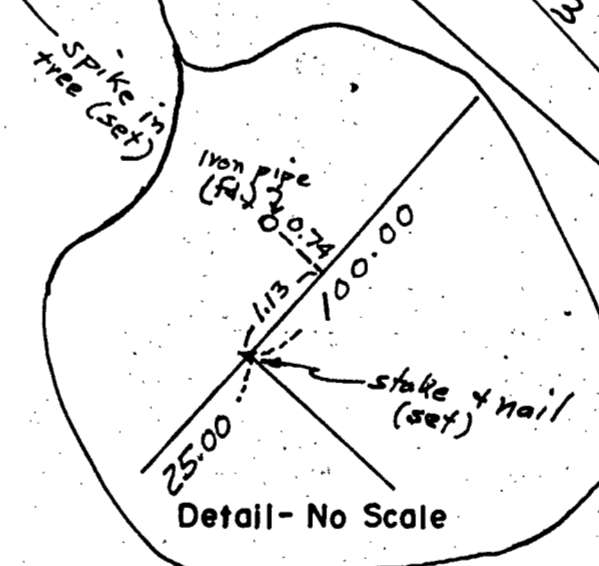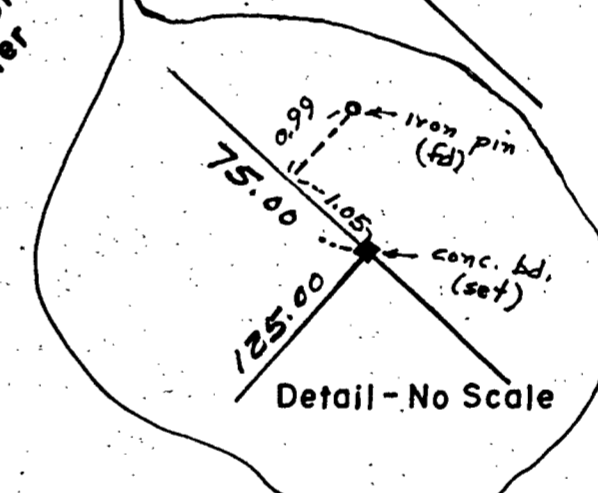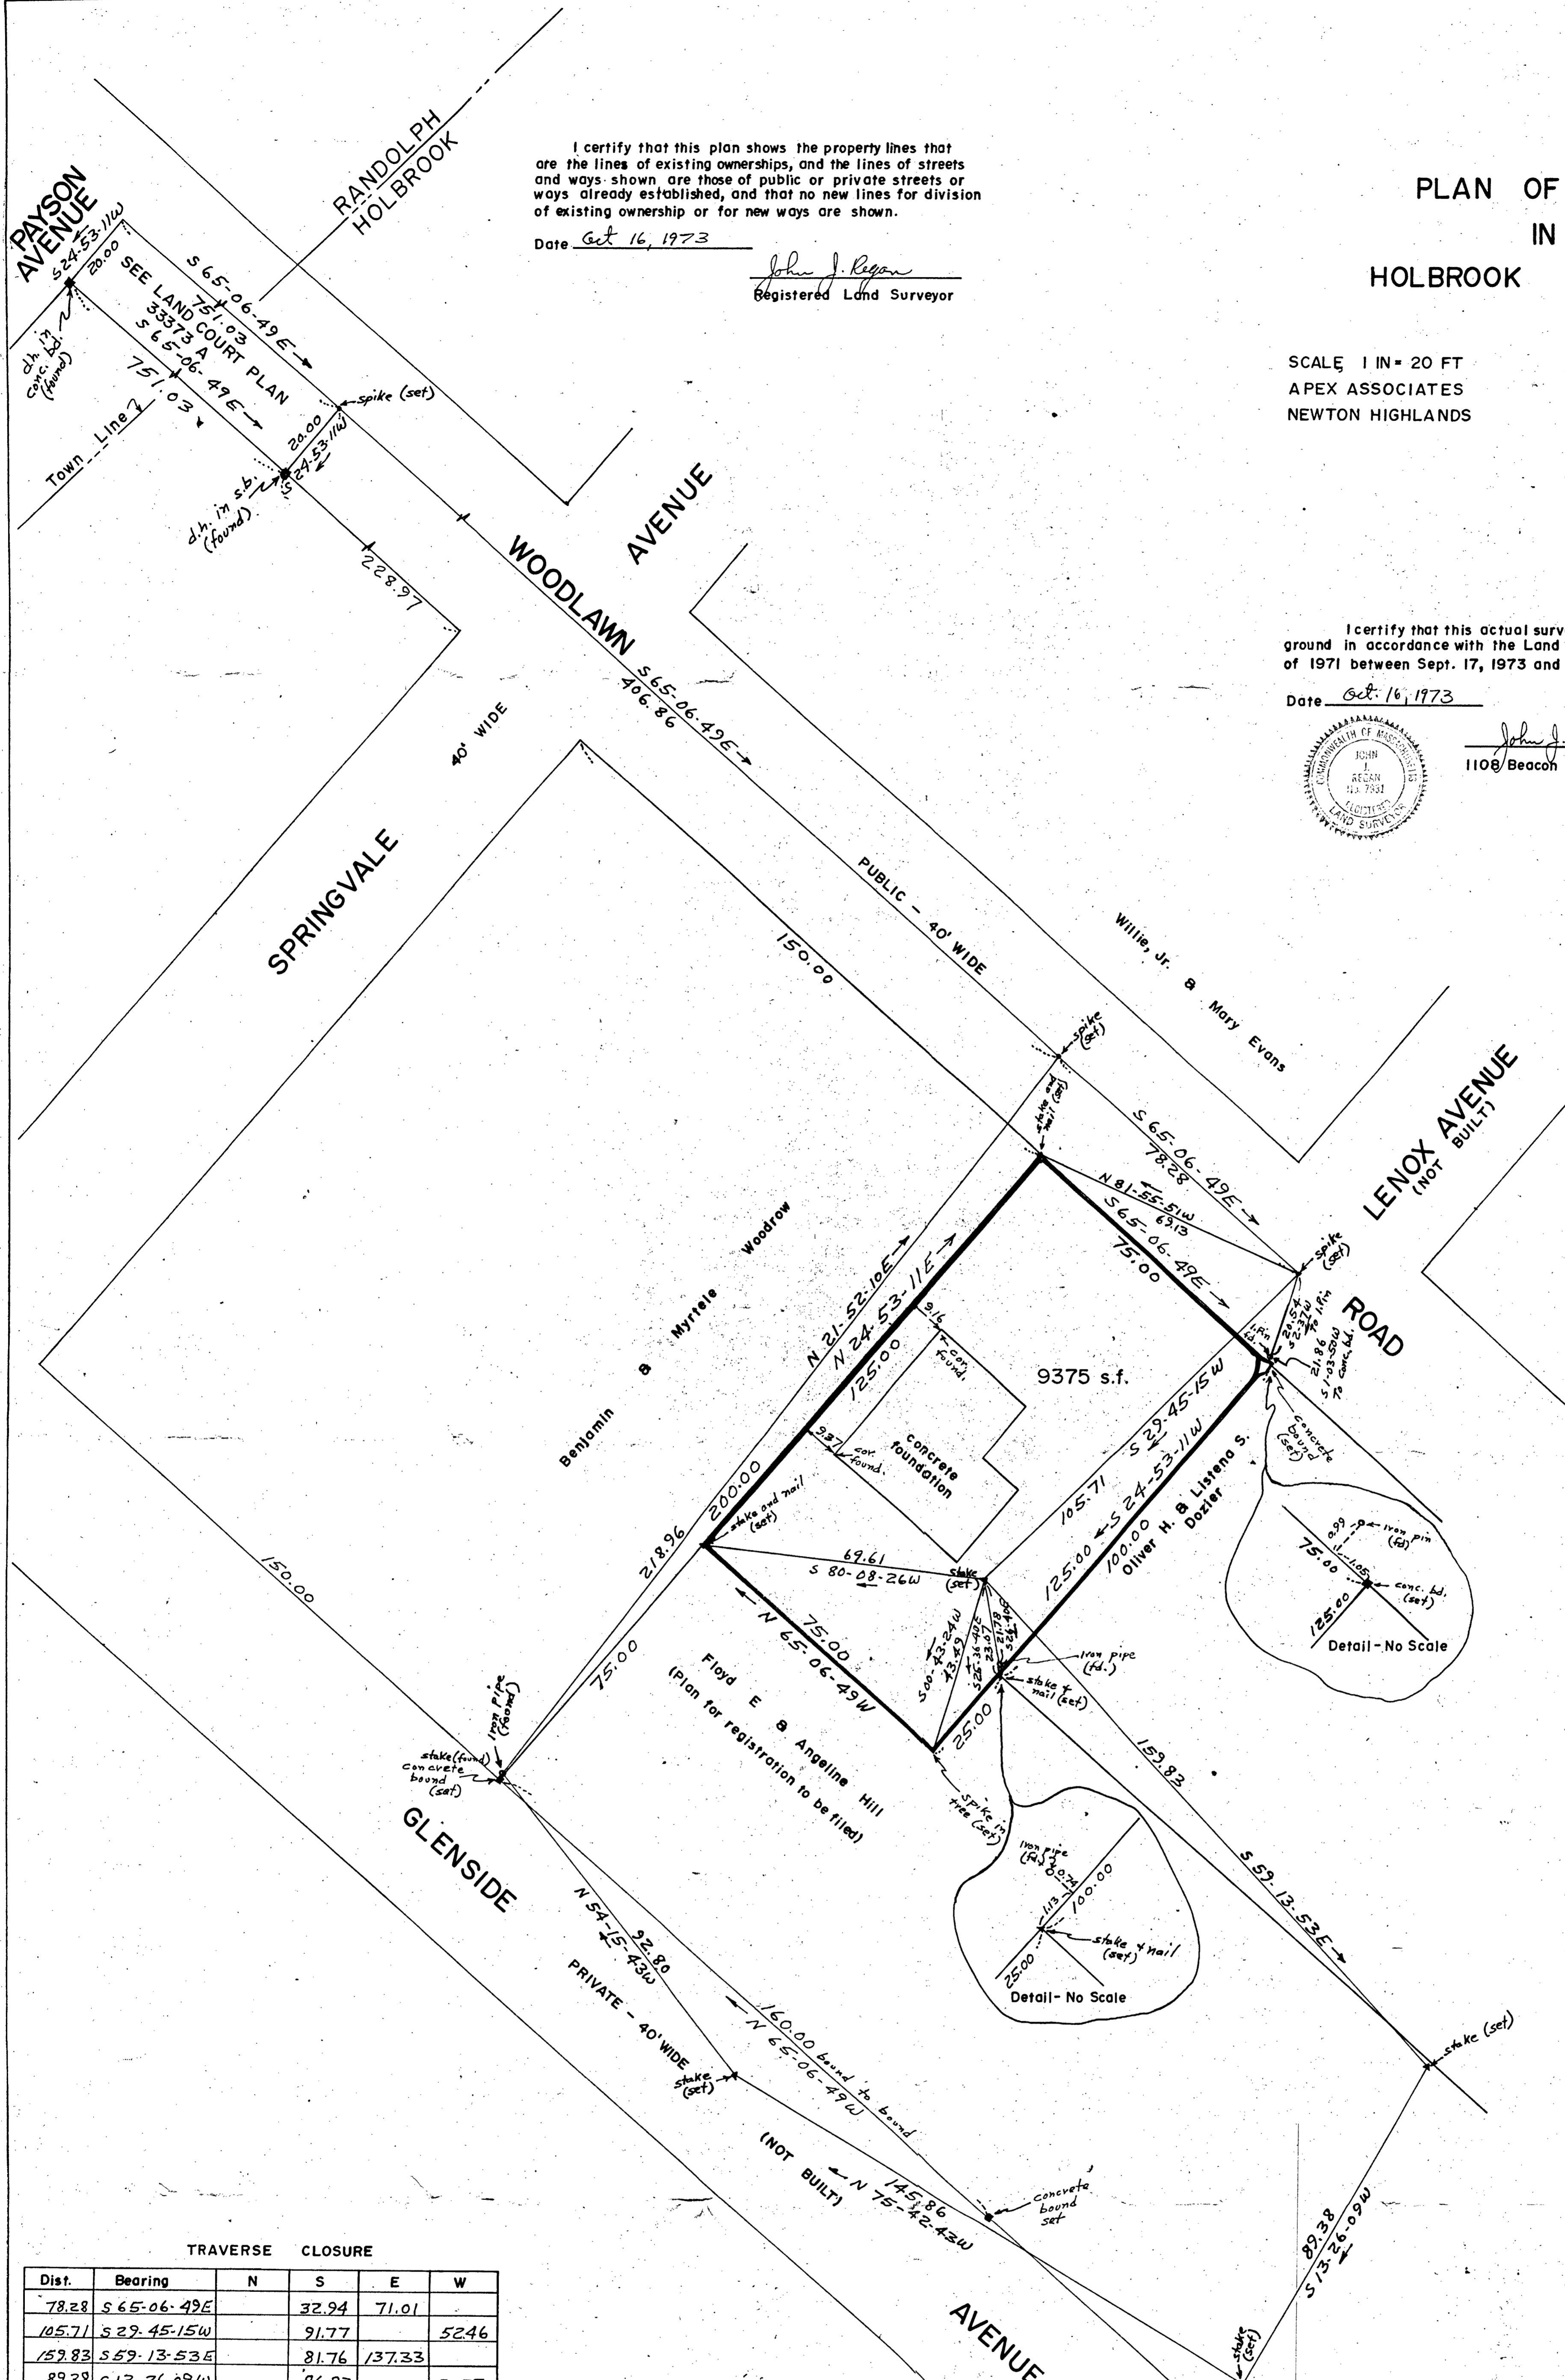

TRAVERSE CLOSURE

Dist.	Bearing	N	S	E	W
78.28	S 65-06-49E		32.94	71.01	
105.71	S 29-45-15W		91.77		52.46
159.83	S 59-13-53E		81.76	137.33	
89.38	S 13-26-09W		86.93		20.77
145.86	N 75-42-43W	36.00			141.35
92.80	N 54-15-43W	54.20			75.32
218.96	N 21-52-10E	203.20		81.56	
Totals		293.40		289.90	

LOT CLOSURE

Dist.	Bearing	N	S	E	W
75.00	S 65-06-49E		31.562	68.036	
125.00	S 24-53-11W		113.393		52.603
75.00	N 65-06-49W	31.562			68.036
125.00	N 24-53-11E	113.393		52.603	
Totals		144.955		120.639	

AWP
1/5/74