



# PLAN OF LAND IN MILLIS, MASS.

Scale: 40 feet = 1 inch  
 Paul N. Robinson  
 91 Ridge Street  
 March 14, 1974  
 Reg. Land Surveyor  
 Millis, Mass.

APPROVAL UNDER THE  
 SUBDIVISION CONTROL LAW  
 NOT REQUIRED.  
 MILLIS PLANNING BOARD

*Arthur B. Black*  
*Paul N. Robinson*  
*Charles J. Sullivan*

Date: April 2, 1974

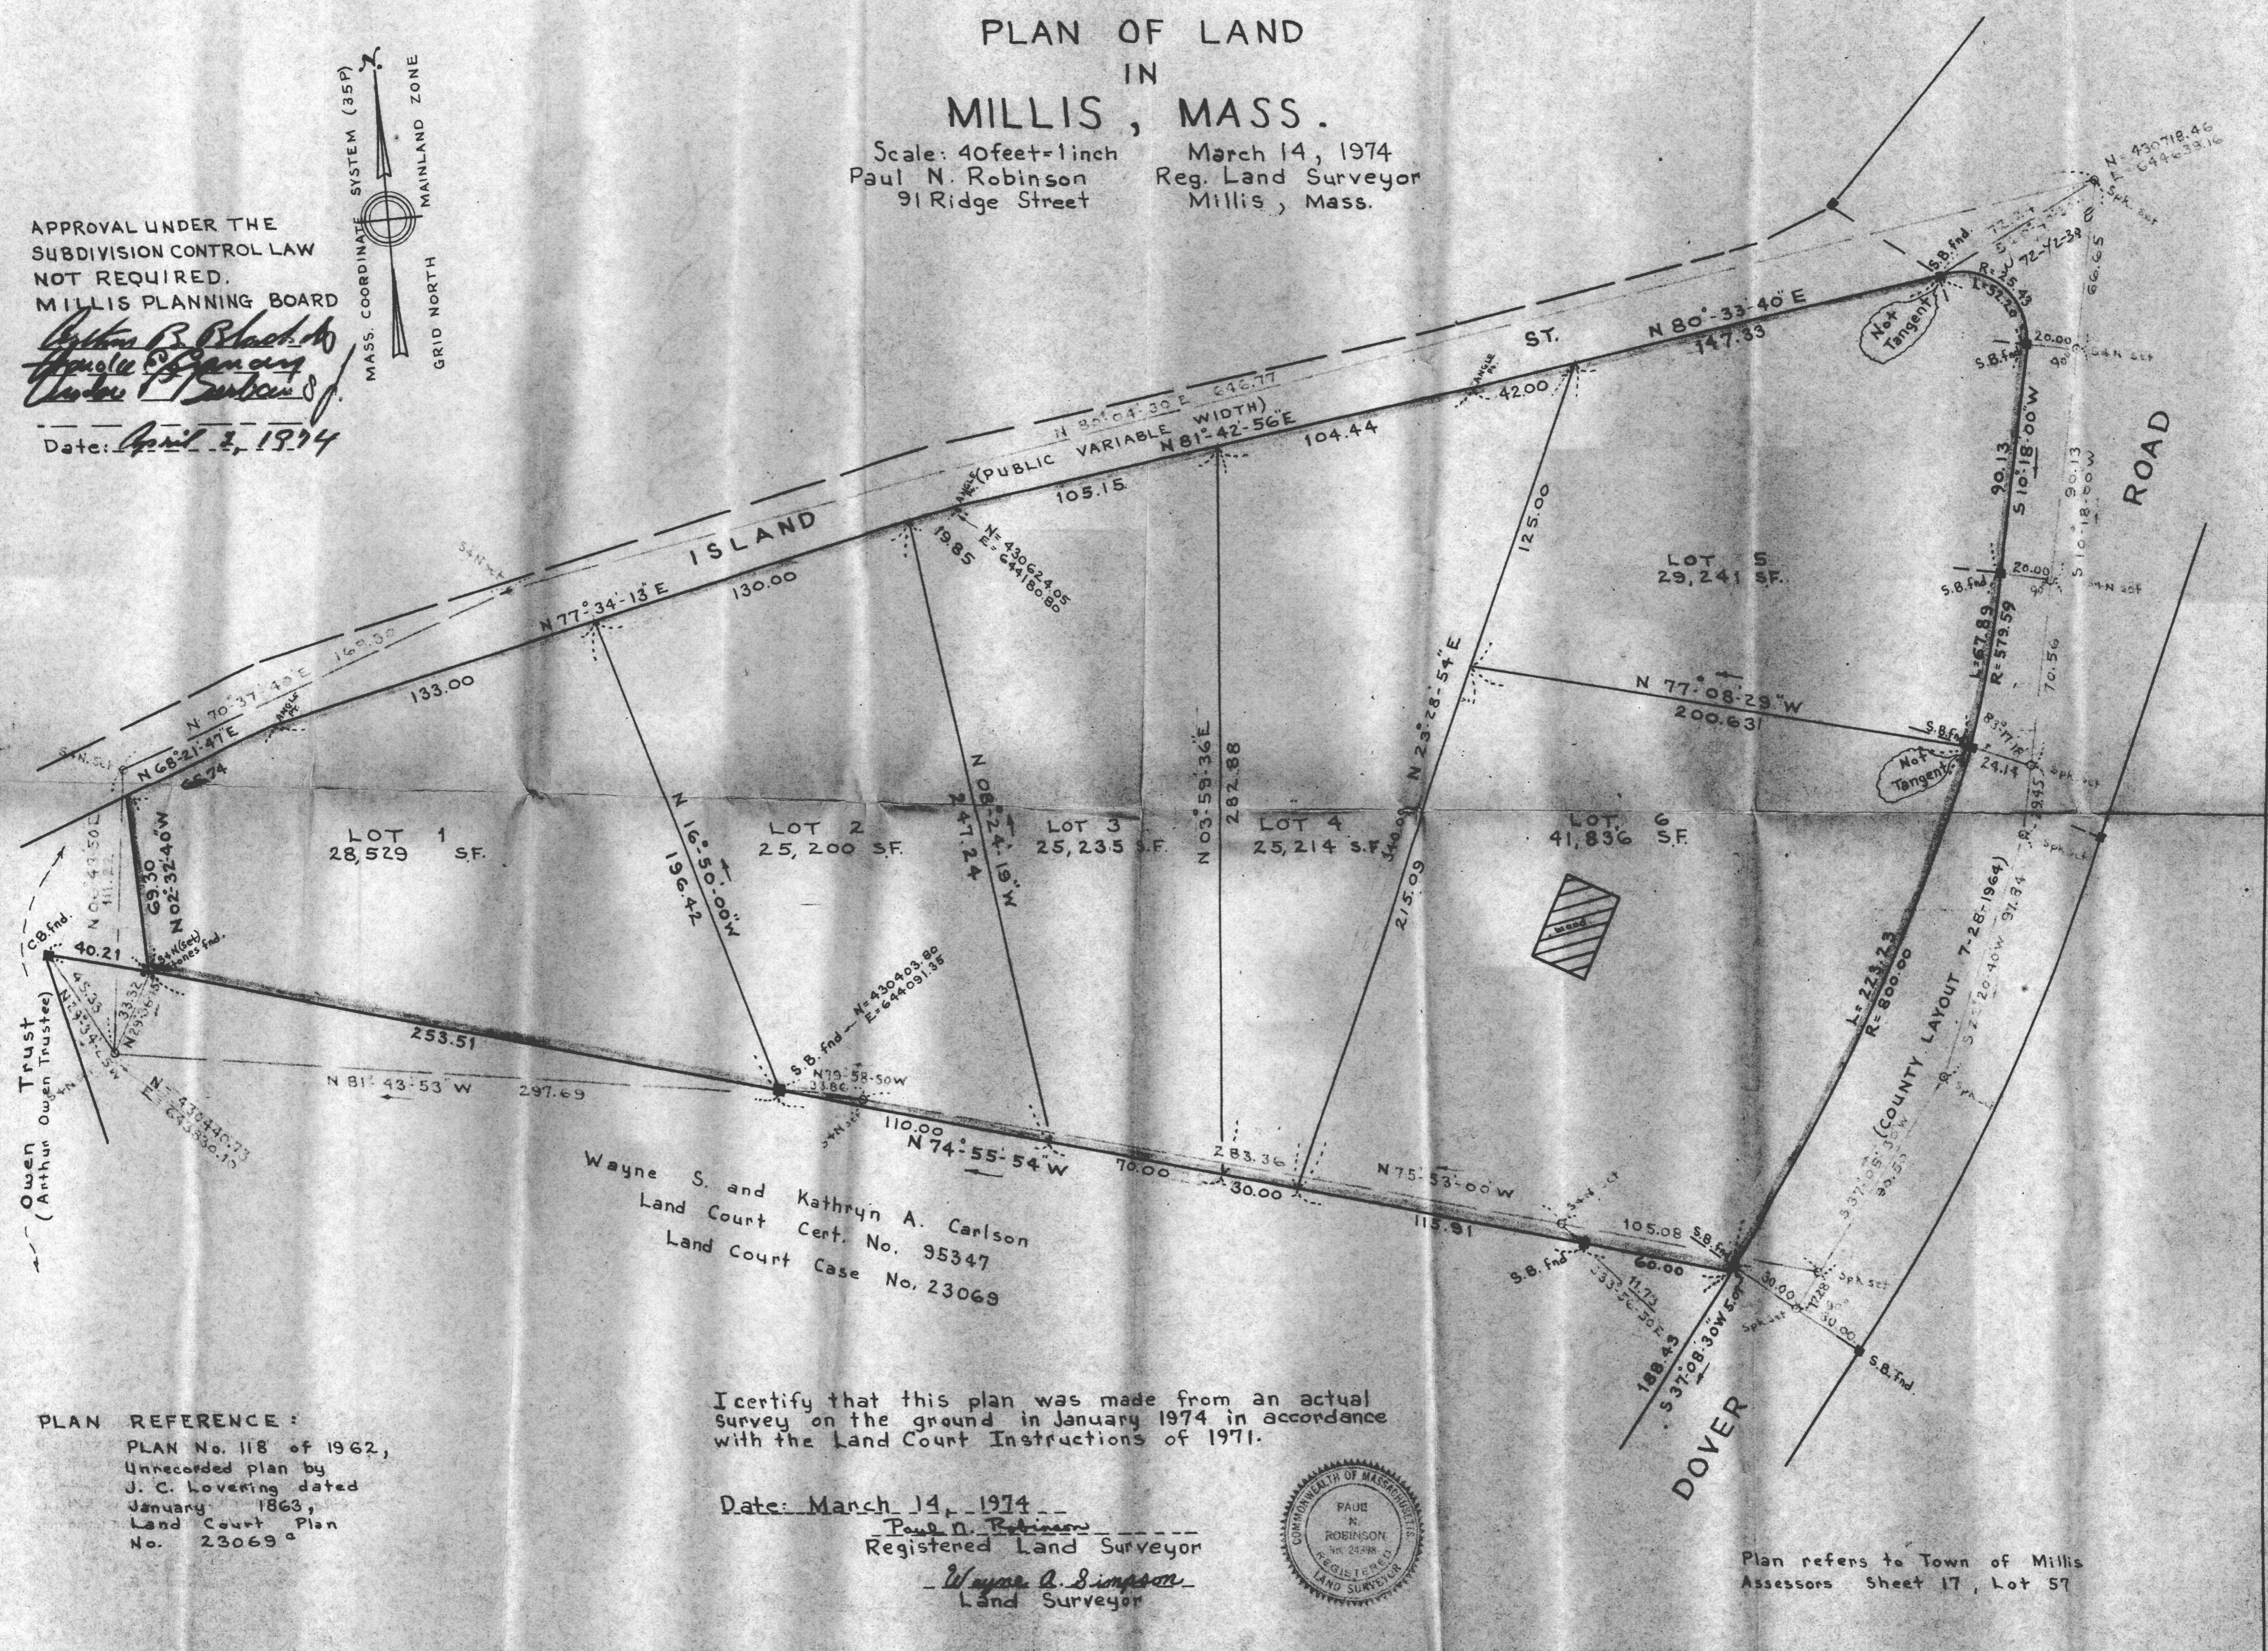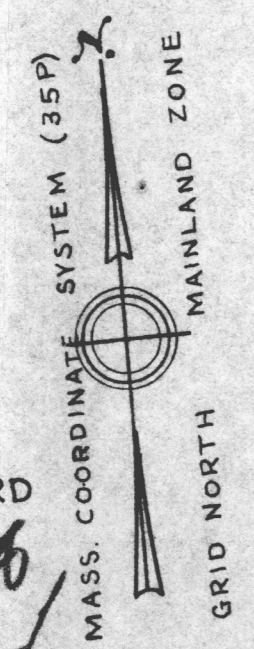

Wayne S. and Kathryn A. Carlson  
 Land Court Cert. No. 95347  
 Land Court Case No. 23069

PLAN REFERENCE:  
 PLAN No. 118 of 1962,  
 Unrecorded plan by  
 J. C. Lovering dated  
 January 1863,  
 Land Court Plan  
 No. 23069<sup>a</sup>

I certify that this plan was made from an actual  
 survey on the ground in January 1974 in accordance  
 with the Land Court Instructions of 1971.

Date: March 14, 1974  
*Paul N. Robinson*  
 Registered Land Surveyor  
*Wayne A. Simpson*  
 Land Surveyor



Plan refers to Town of Millis  
 Assessors Sheet 17, Lot 57