



Plot 5
N/F
Edward J. Hanrahan

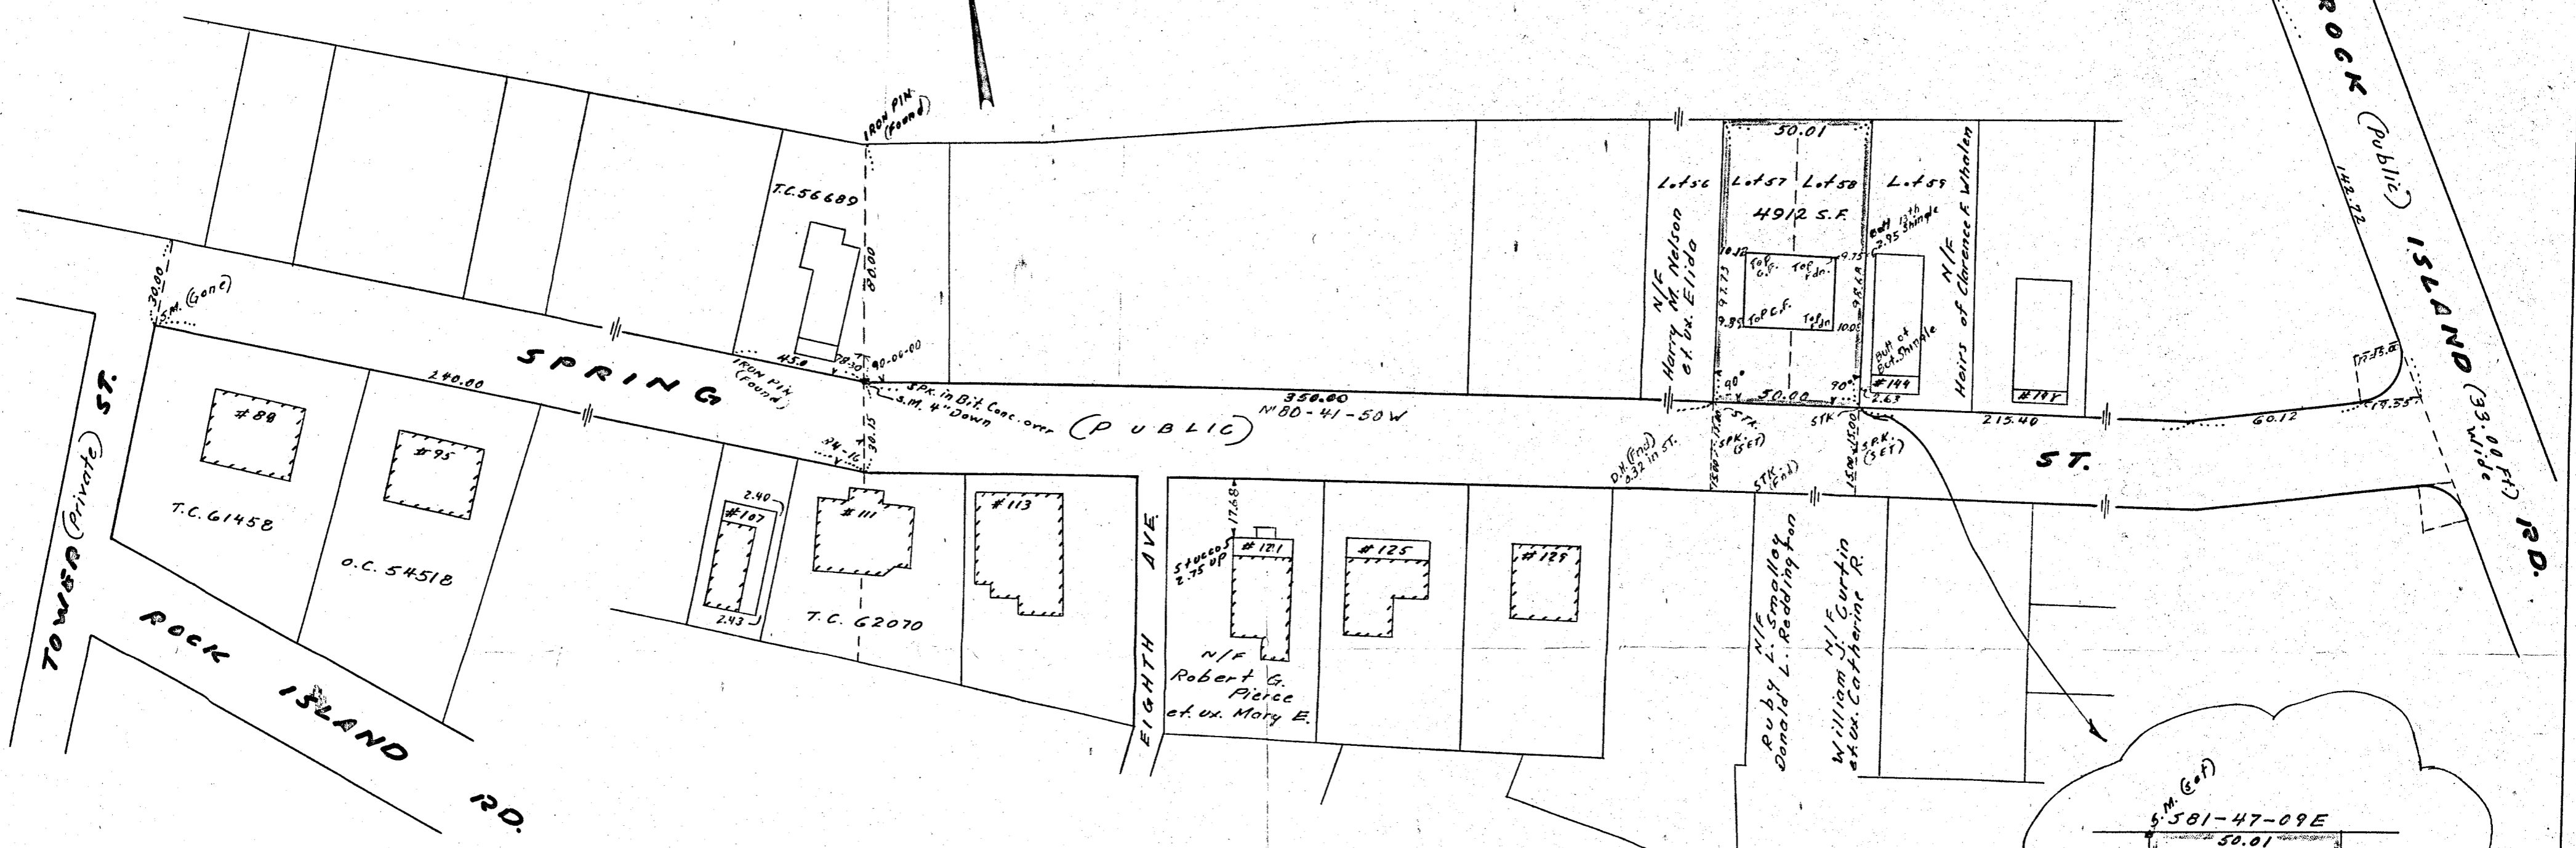

APPROVAL UNDER SUBDIVISION
CONTROL LAW NOT REQUIRED.
DATE: Feb 17, 1974
Jeff A. Dardar
DIRECTOR OF PLANNING

Plan of Land in Quincy
Scale: 40 feet to an inch
Edward H. Colloagan Surveyor
December 10, 1973

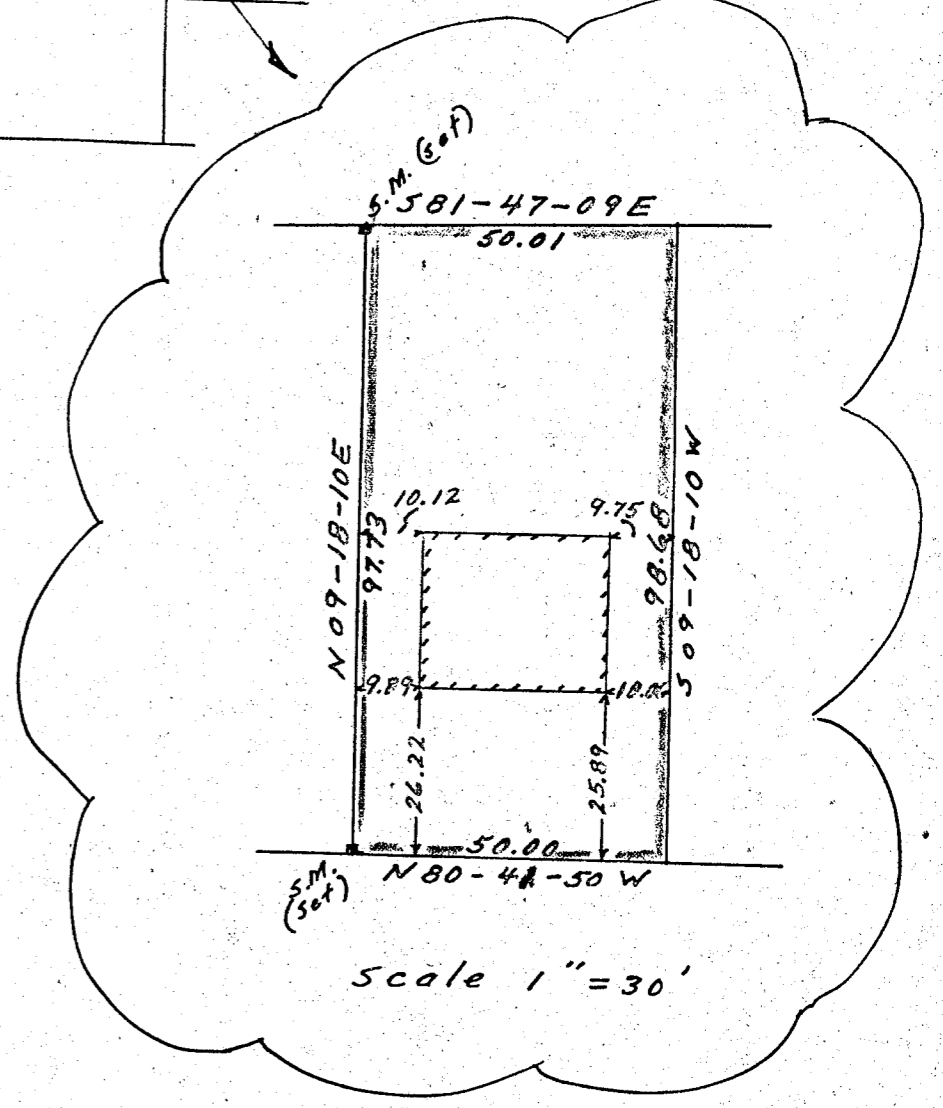

	BEARING	SIN	COS	DIST.	N+	S-	E+	W-
	N 80-41-50 W	.98684788	.16165167	50.00	8.073			49.342
	N 09-18-10 E	.16165167	.98684788	97.73	96.445		15.798	
	S 81-47-09 E	.98974093	.16165167	50.01		7.145	49.497	
	S 09-18-10 W	.16165167	.98684788	97.68		97.382	15.752	
					104.528	104.629	65.295	65.294



I certify that this actual survey was made on the ground in accordance with land court instructions of 1971 between Dec. 8, 1973 and Dec 15, 1973.
Edward H. Colloagan
Registered Land Surveyor