


Petitioners Plan of Land
in
MILLIS, MASS.
For
Registration
Scale: 1" = 40' January 22, 1974
GUERRIERE & HALJON, INC.
Engineering and Land Surveying
707 Main Street, Millis, Mass.

Amended: March 5, 1974 - Revised 4/23/74.
PETITIONER - OWENS TRUST
ARTHUR F. OWENS, TRUSTEE (Bk 409) Pg 49, DECLARATION OF TRUST


- REFERENCES (NORFOLK COUNTY REGISTRY OF DEEDS)
1. PLAN 157 OF 1957 PLAN Bk 203
 2. PLAN 118 OF 1962 PLAN Bk 212
 3. DEED Bk 4962 Pg 644
 4. PLANS No. 149 (A+B) OF 1938 IN Bk 2180, END.
 5. PLAN No. 56 OF 1959.

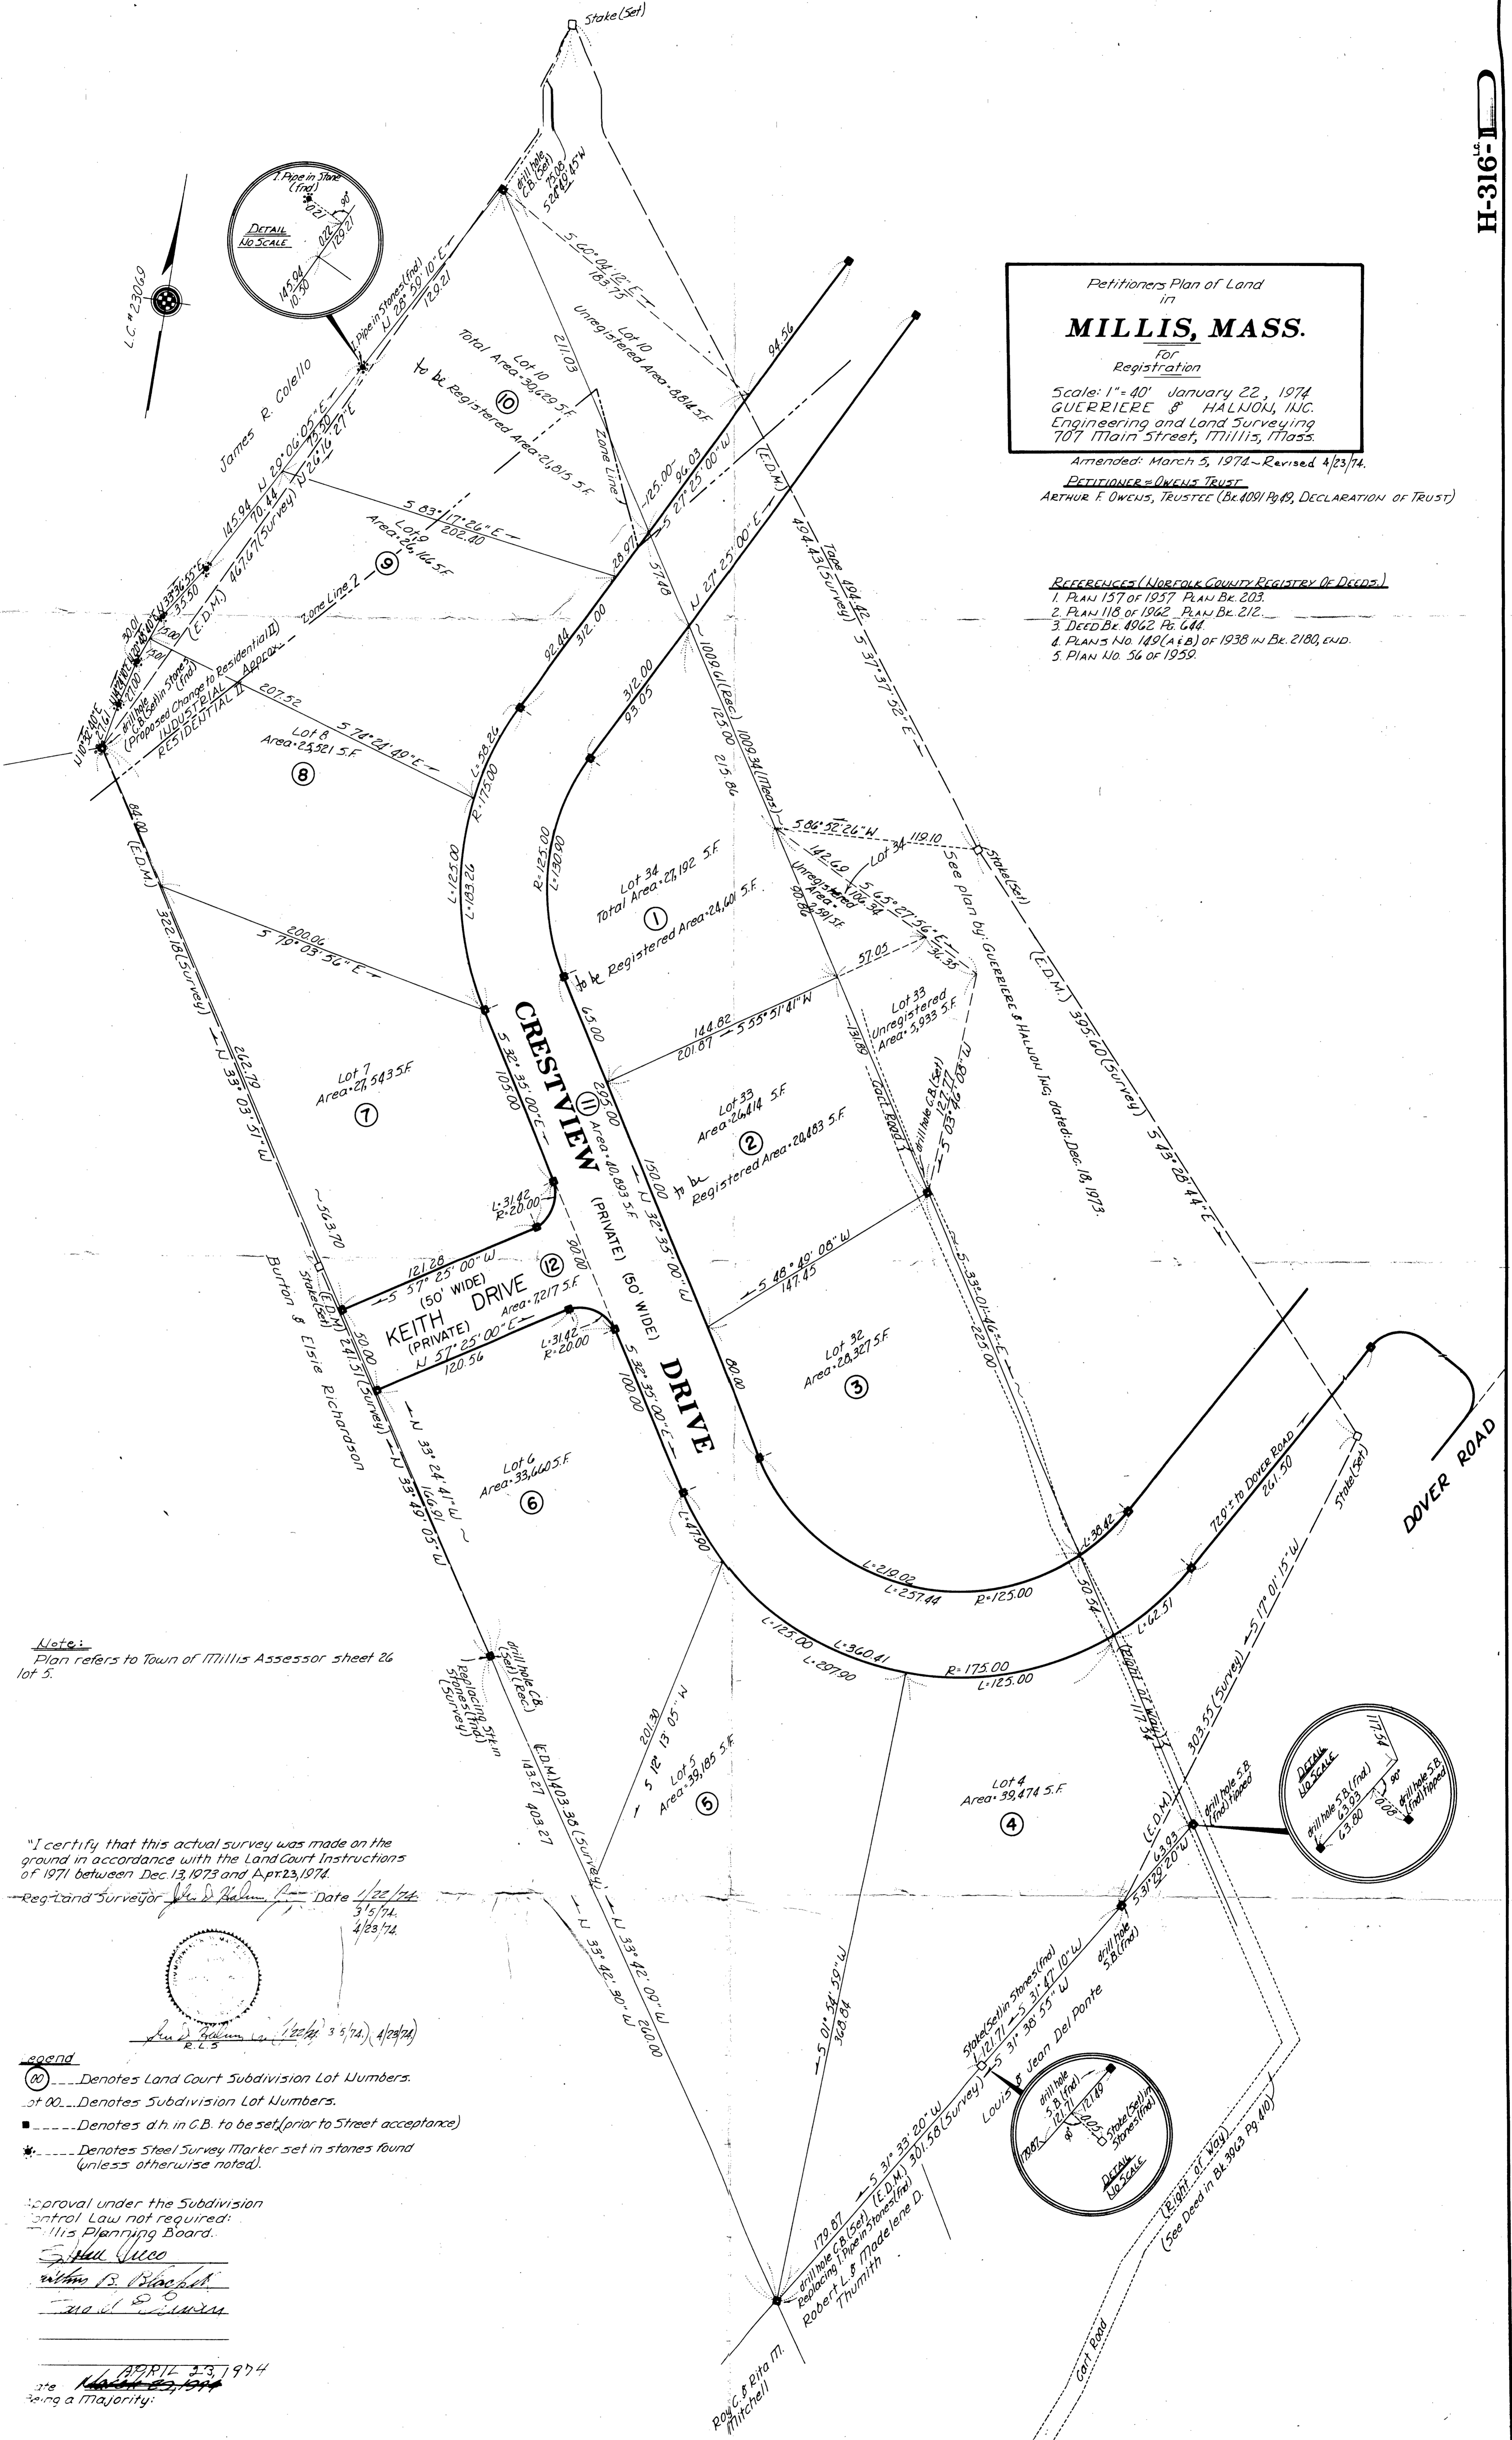

Note:
Plan refers to Town of Millis Assessor sheet 26 lot 5.

"I certify that this actual survey was made on the ground in accordance with the Land Court Instructions of 1971 between Dec. 13, 1973 and Apr. 23, 1974.

Registered Surveyor *John D. Adams* Date *1/22/74*
3/5/74
4/23/74

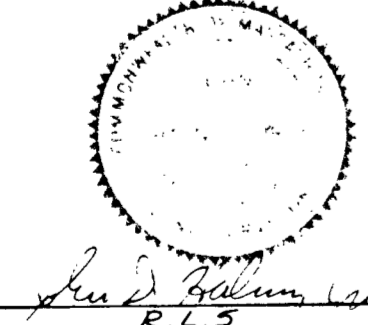

- Legend
- ⑩.....Denotes Land Court Subdivision Lot Numbers.
 - ①.....Denotes Subdivision Lot Numbers.
 -Denotes d.h. in C.B. to be set (prior to Street acceptance)
 - *.....Denotes Steel Survey Marker set in stones found (unless otherwise noted).

Approval under the Subdivision Control Law not required:
Millis Planning Board.
John J. Vico
William B. Blacklock
Richard J. ...

APRIL 23 1974
Attest: *John D. Adams*
Being a Majority: