


38485A

38485A

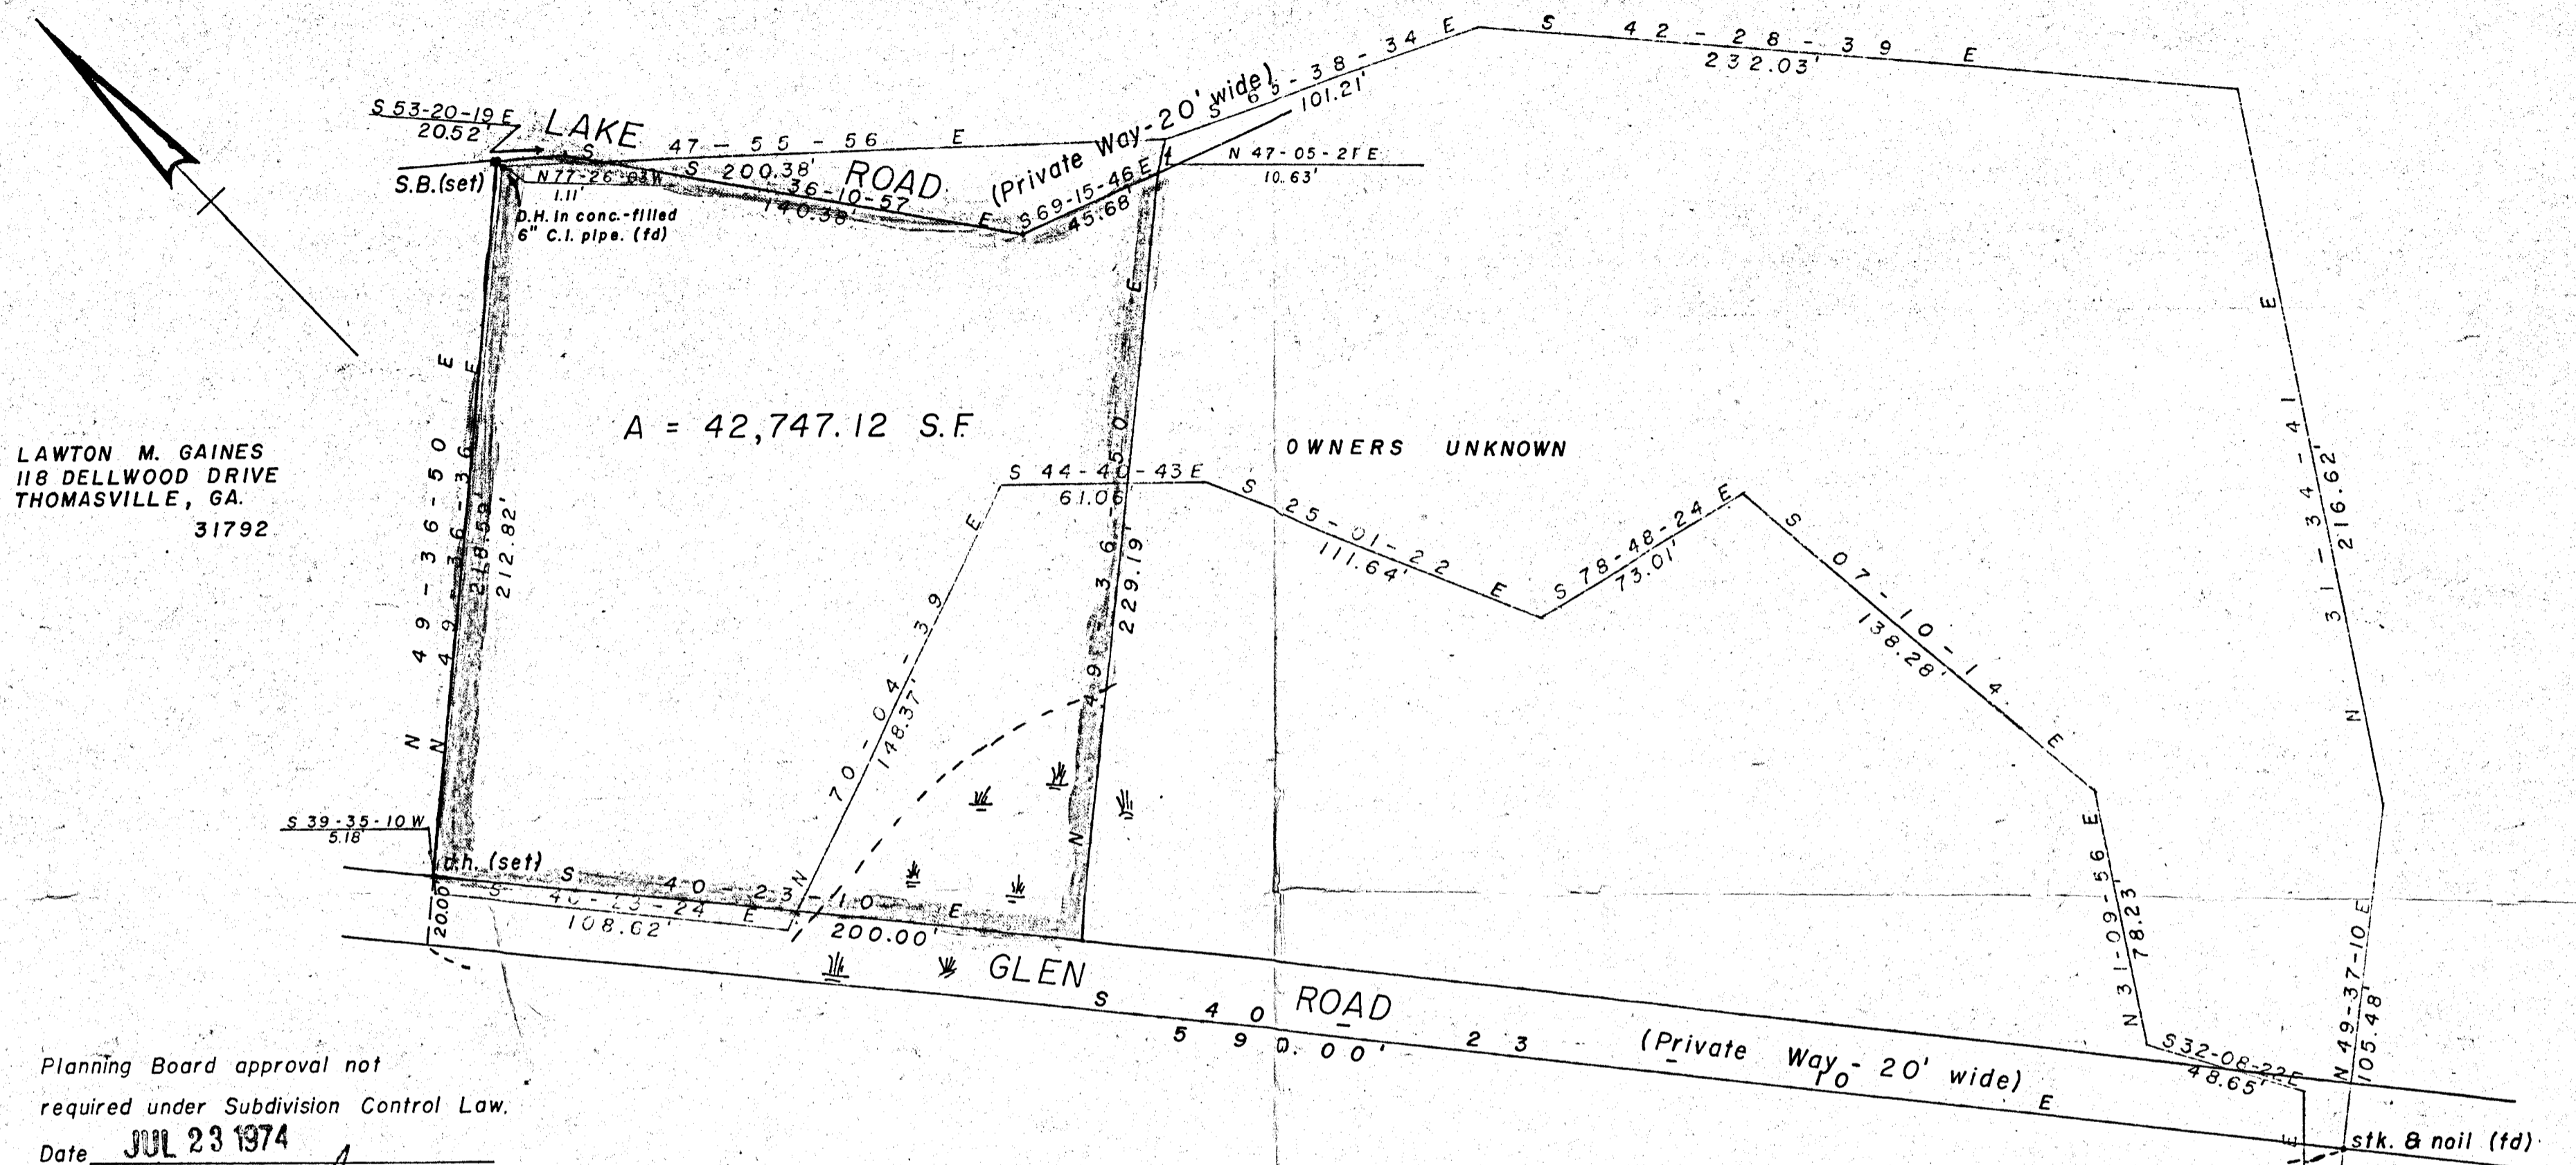

LAWTON M. GAINES
 118 DELLWOOD DRIVE
 THOMASVILLE, GA.
 31792

A = 42,747.12 S.F.

OWNERS UNKNOWN

Planning Board approval not
 required under Subdivision Control Law.
 Date JUL 23 1974

Frank A. Jamerson
 AUTHORIZED AGENT FOR PLANNING BOARD
 FOR CONVEYANCE PURPOSE ONLY

I certify that this actual survey was
 made on the ground, in accordance with
 the Land Court instructions of 1971,
 between June 4 and June 12, 1974.
 Date June 13 1974
 Surveyor *Wayne R. Austin*

PLAN OF LAND
 IN
 CANTON, MASS.

Petitioner
 ALLEN W. TRACY, JR.
 Scale 1" = 40' JUNE 13, 1974
 AUSTIN ENGINEERING CO.
 520 BAY ROAD
 STOUGHTON, MASS.



DEGREE PLAN
Order _____ Papers _____
Traverse filed _____
Notes _____
Drawn by _____
Math. by _____
Inspected by _____
Approved _____

L.C. PLAN
 24640A

GROVE TERRACE (Private Way-20' wide)
 L.C.D. (fd)

38485A
MAY BE FILED
 Date July 26, 1974
 By R.C.C.
 Atlas No. Co. SH-30
 Trav. filed S.S. names spp.
 Bds. and 48-68 line
 Stak'd at 22' Ck. Sh. mail
 Print Headed one

Note - All points not otherwise labelled are
 wooden stakes with cup tacks.