
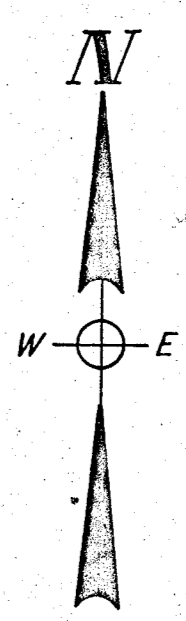


AND COURT
FILED

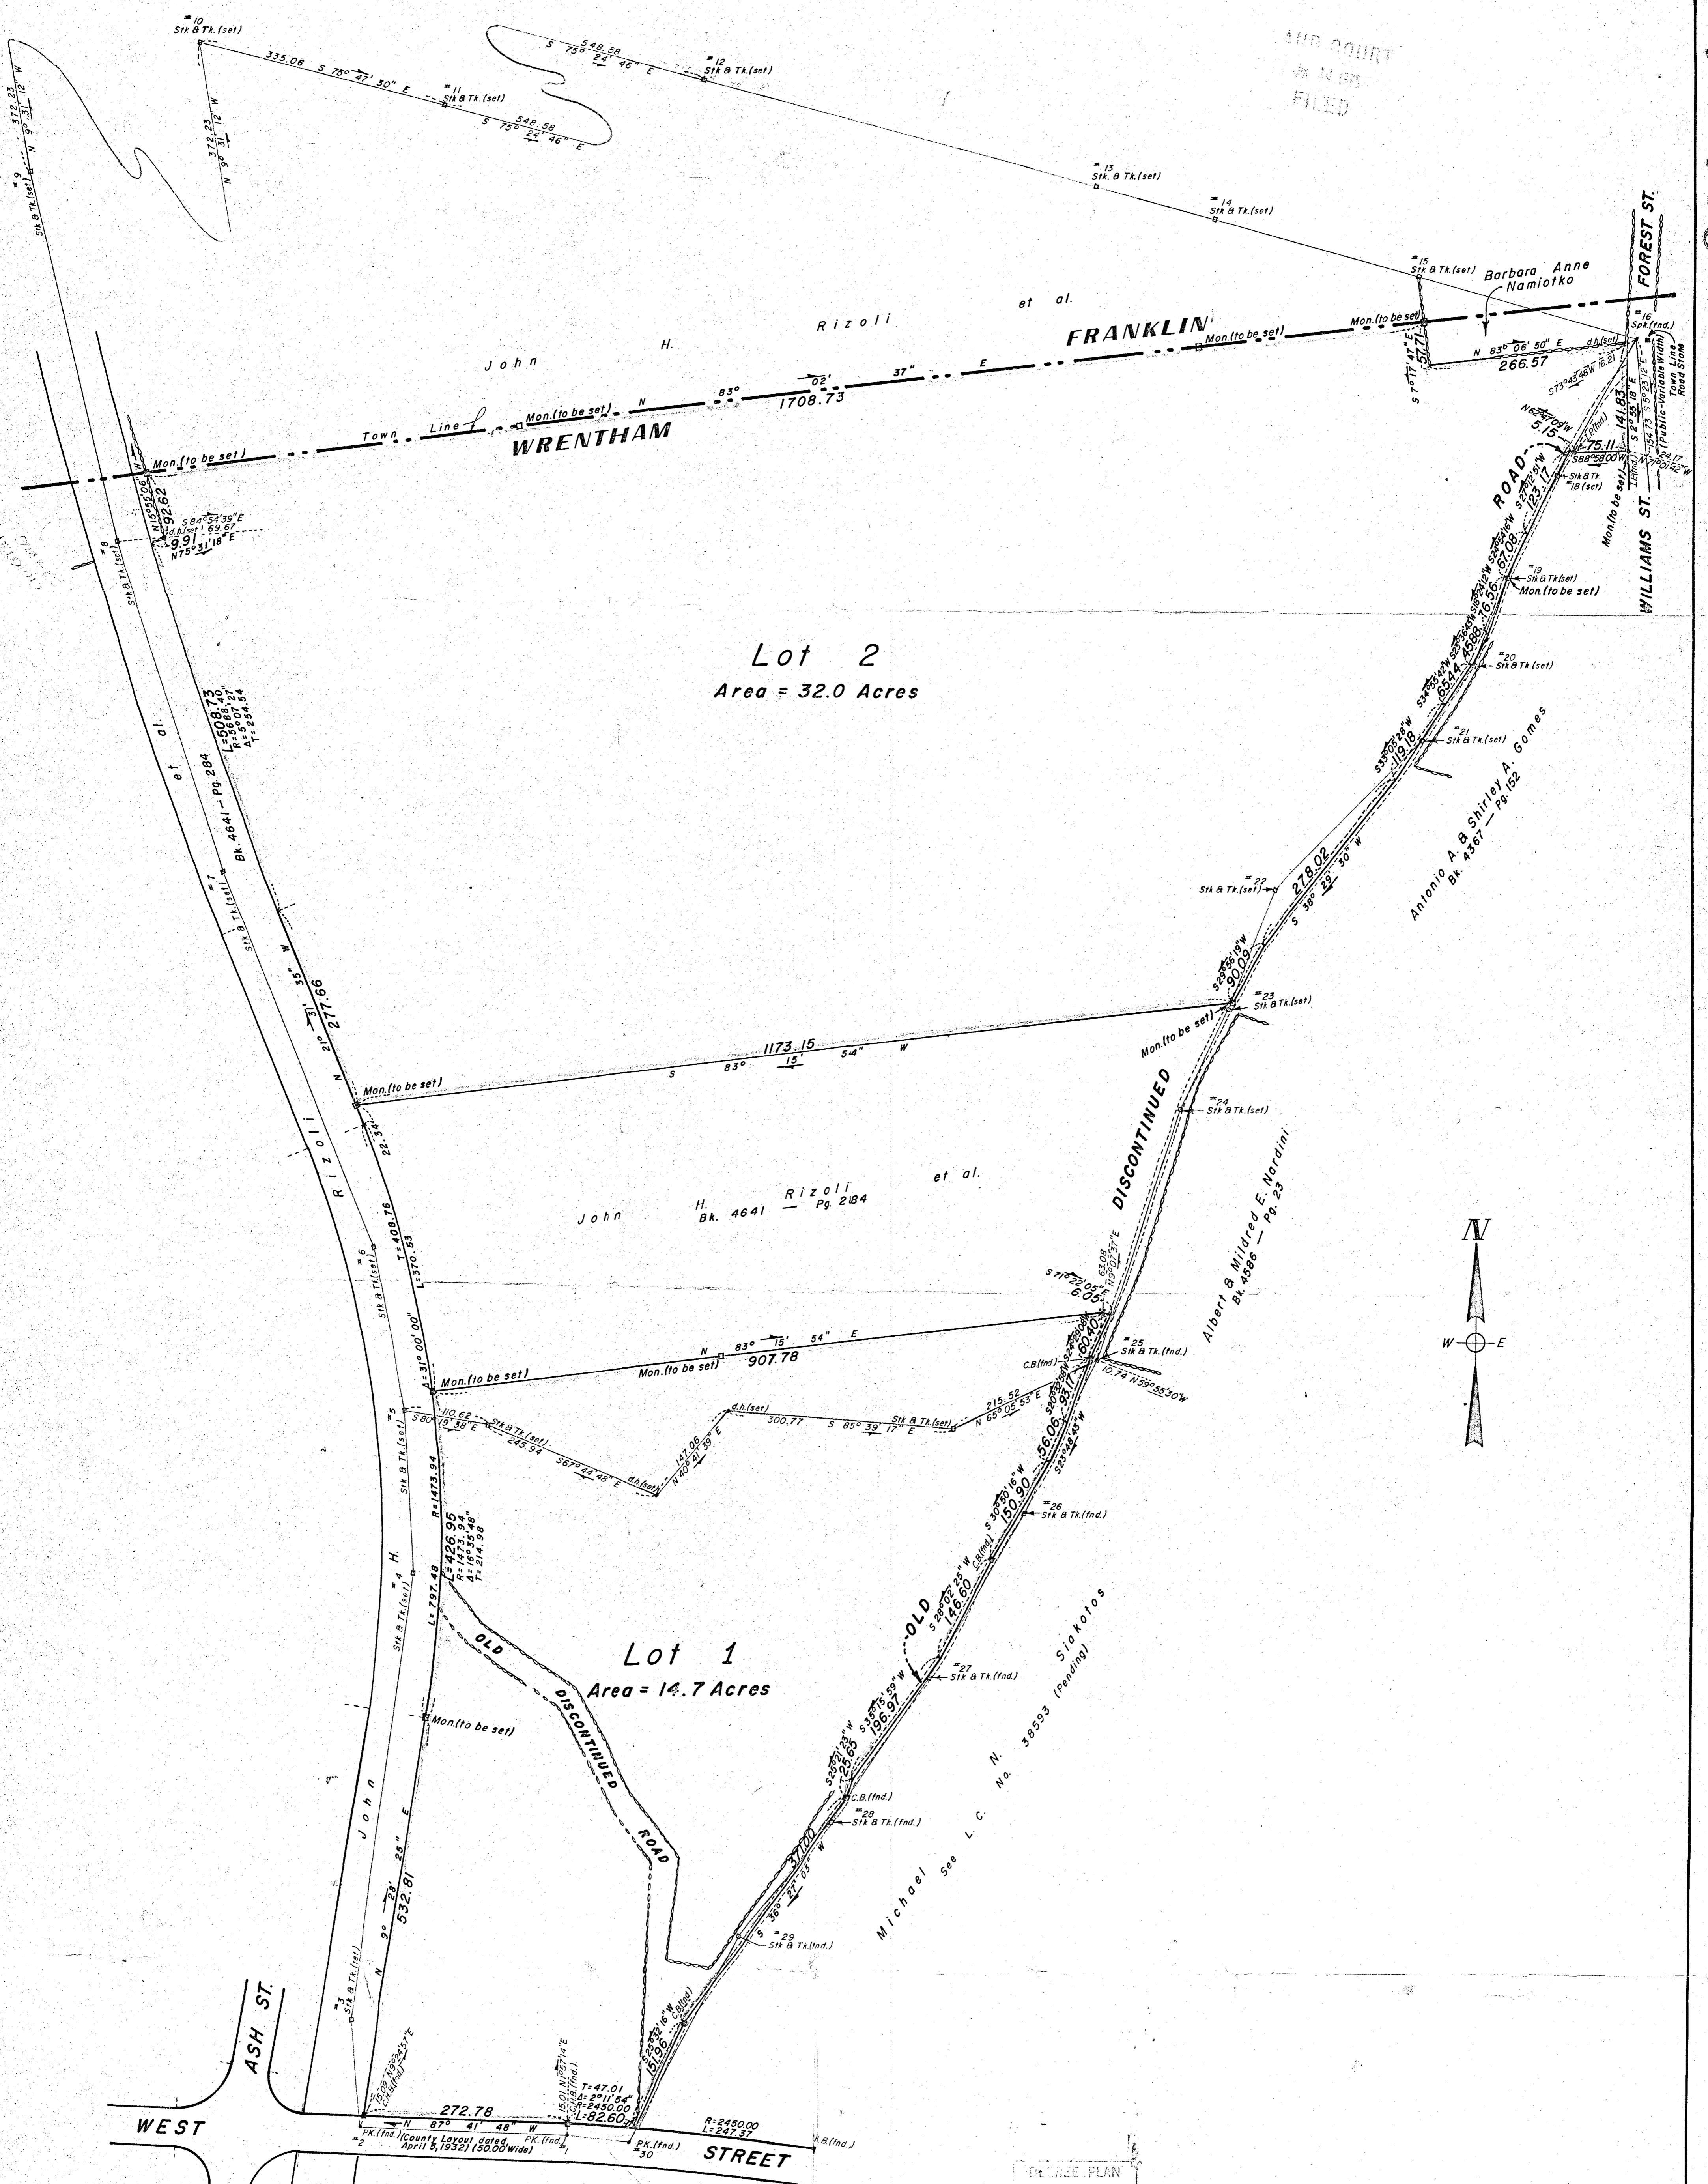


DEED PLAN
 Date: _____
 Title: _____
 Area: _____
 Scale: _____
 Made by: _____
 Inspected by: _____
 Approved: _____

38906A
MAY BE FILED
 Date: May 10, 1975
 By: Amherst Survey Associates, Inc.
 Amherst Survey Associates, Inc.
 State of Massachusetts
 Print Requested

PLAN OF LAND
 IN
WRENTHAM MASS.
 Scale 1" = 100' May 10, 1975
 Amherst Survey Associates, Inc.
 P.O. Box 73 Amherst N.H.

REGISTERED LAND SURVEYORS CERTIFICATION
 I hereby certify that the property lines shown on this plan are the lines dividing existing ownership, and the lines of the streets and ways shown are those of public or private streets or ways already established, and that no new lines for division of existing ownership or for new ways are shown.
 Date: 6-11-75

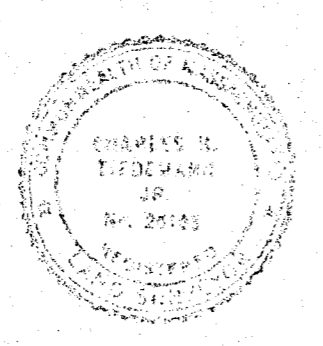

I certify that this actual survey was made on the ground in accordance with the Land Court Instructions of 1971 on or between February 1, 1975 and April 12, 1975
 Date: 6-11-75
Charles P. Tideman Jr.
 Registered Land Surveyor