
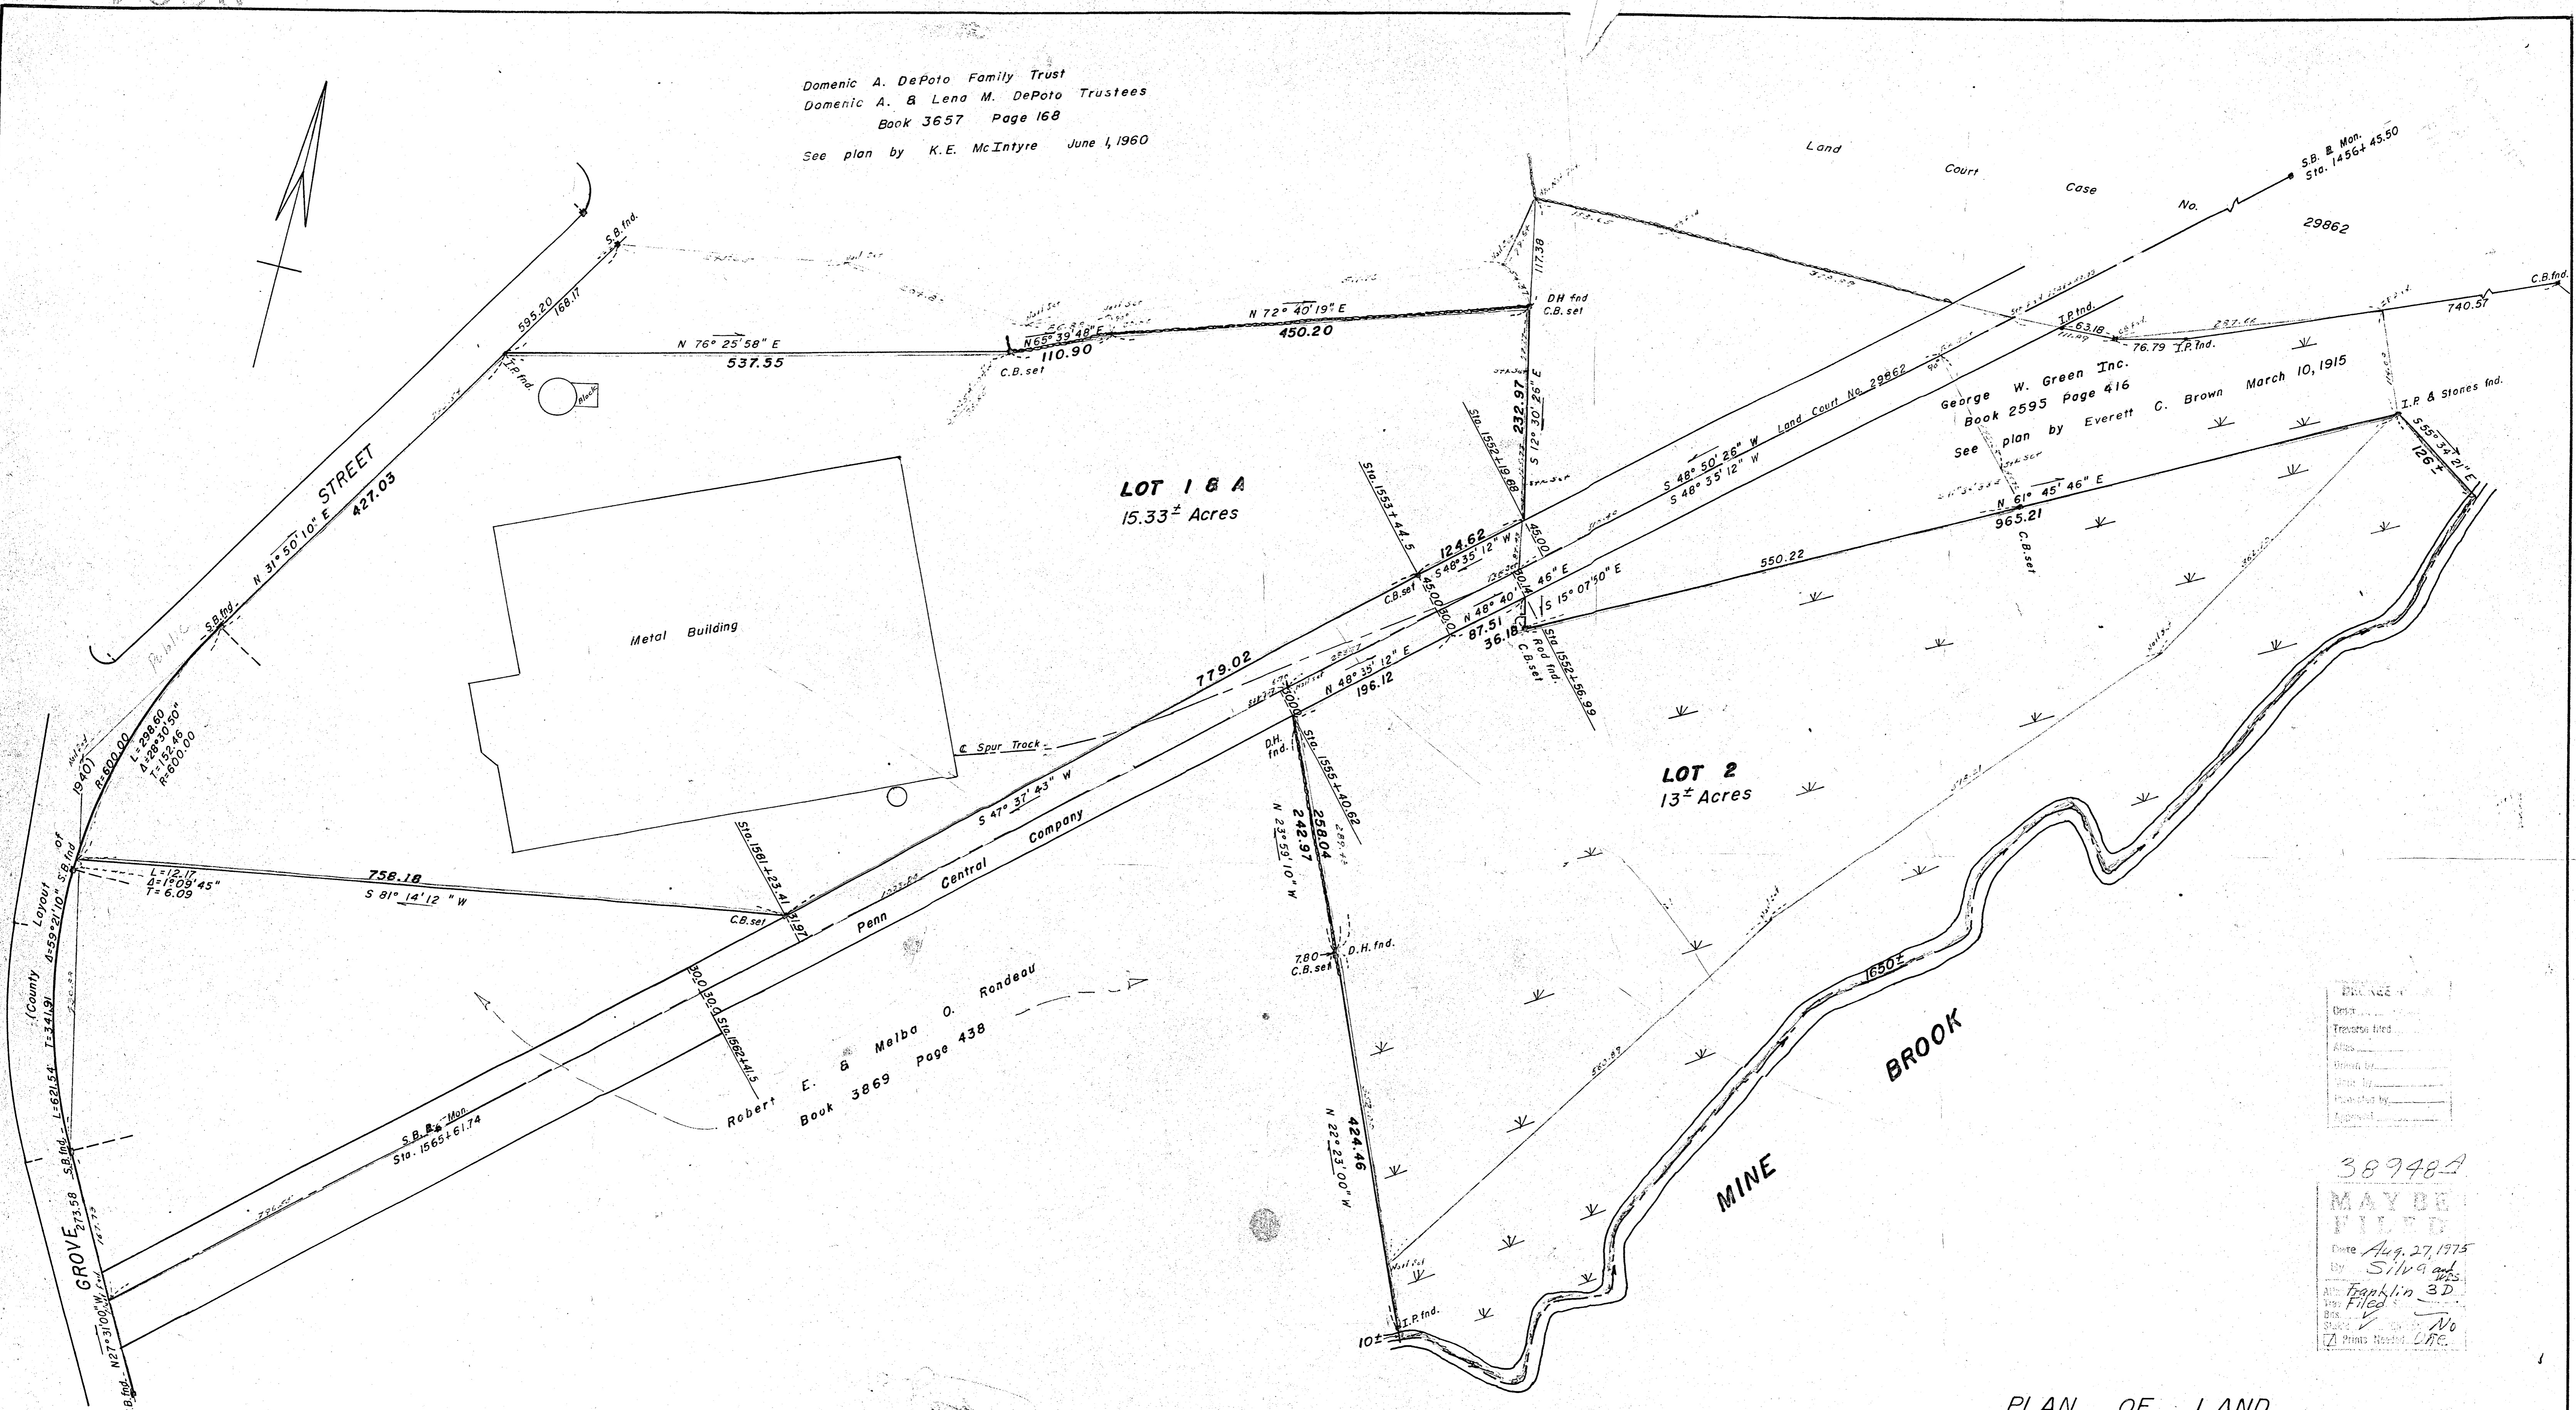


Domenic A. DePoto Family Trust
 Domenic A. & Lena M. DePoto Trustees
 Book 3657 Page 168
 See plan by K.E. McIntyre June 4, 1960

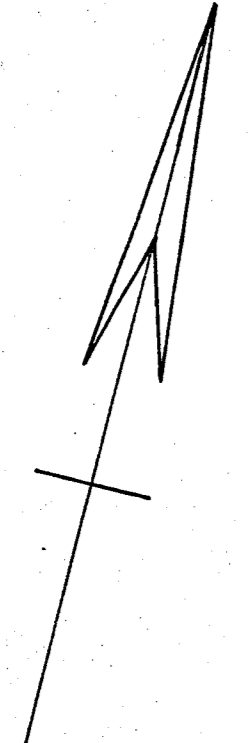


Province	
Dist.	
Township	
Atlas	
Drawn by	
Scale	
Projected by	
Approved	

38948A
 MAY BE FILED
 Date Aug. 27, 1975
 By Silver and
 Attn: Franklin 3D
 Filed
 No
 Printed on L.R.C.

Note: See valuation plan (V41) Sheets 30 & 31
 Plan by Ellsworth & Holman April 1969
 " " " " " " March 1972

FRANKLIN PLANNING BOARD
 Approval under the subdivision
 control law not required.
 Robert G. [Signature]
 James L. [Signature]
 Nicholas [Signature]
 James [Signature]
 Date: April 28, 1975

I certify that this actual survey
 was made on the ground in
 accordance with the Land Court
 instructions of 1971 on or
 between Feb. 19, 1975 and
 April 8, 1975.
 Date April 15, 1975

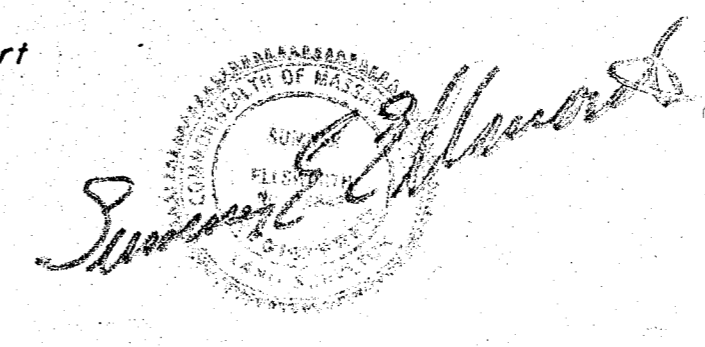

PLAN OF LAND
 IN
FRANKLIN MASS.
 Scale 1" = 80'
 March 24, 1975
 Globe Engineering Corp.
 Franklin Mass.

38948A