



AVON PLANNING BOARD	
APPROVAL UNDER SUBDIVISION CONTROL LAW GRANTED: NOT REQUIRED:	
<i>John Brock</i>	CHMN
<i>James [unclear]</i>	
<i>[unclear]</i>	
<i>Edward [unclear]</i>	CLERK
DATE: <i>06-9-75</i>	

39134A
 MAP RECORDED
 March 2, 1976
 Silva
 Norfolk Pl. 30
 No
 No
 Two

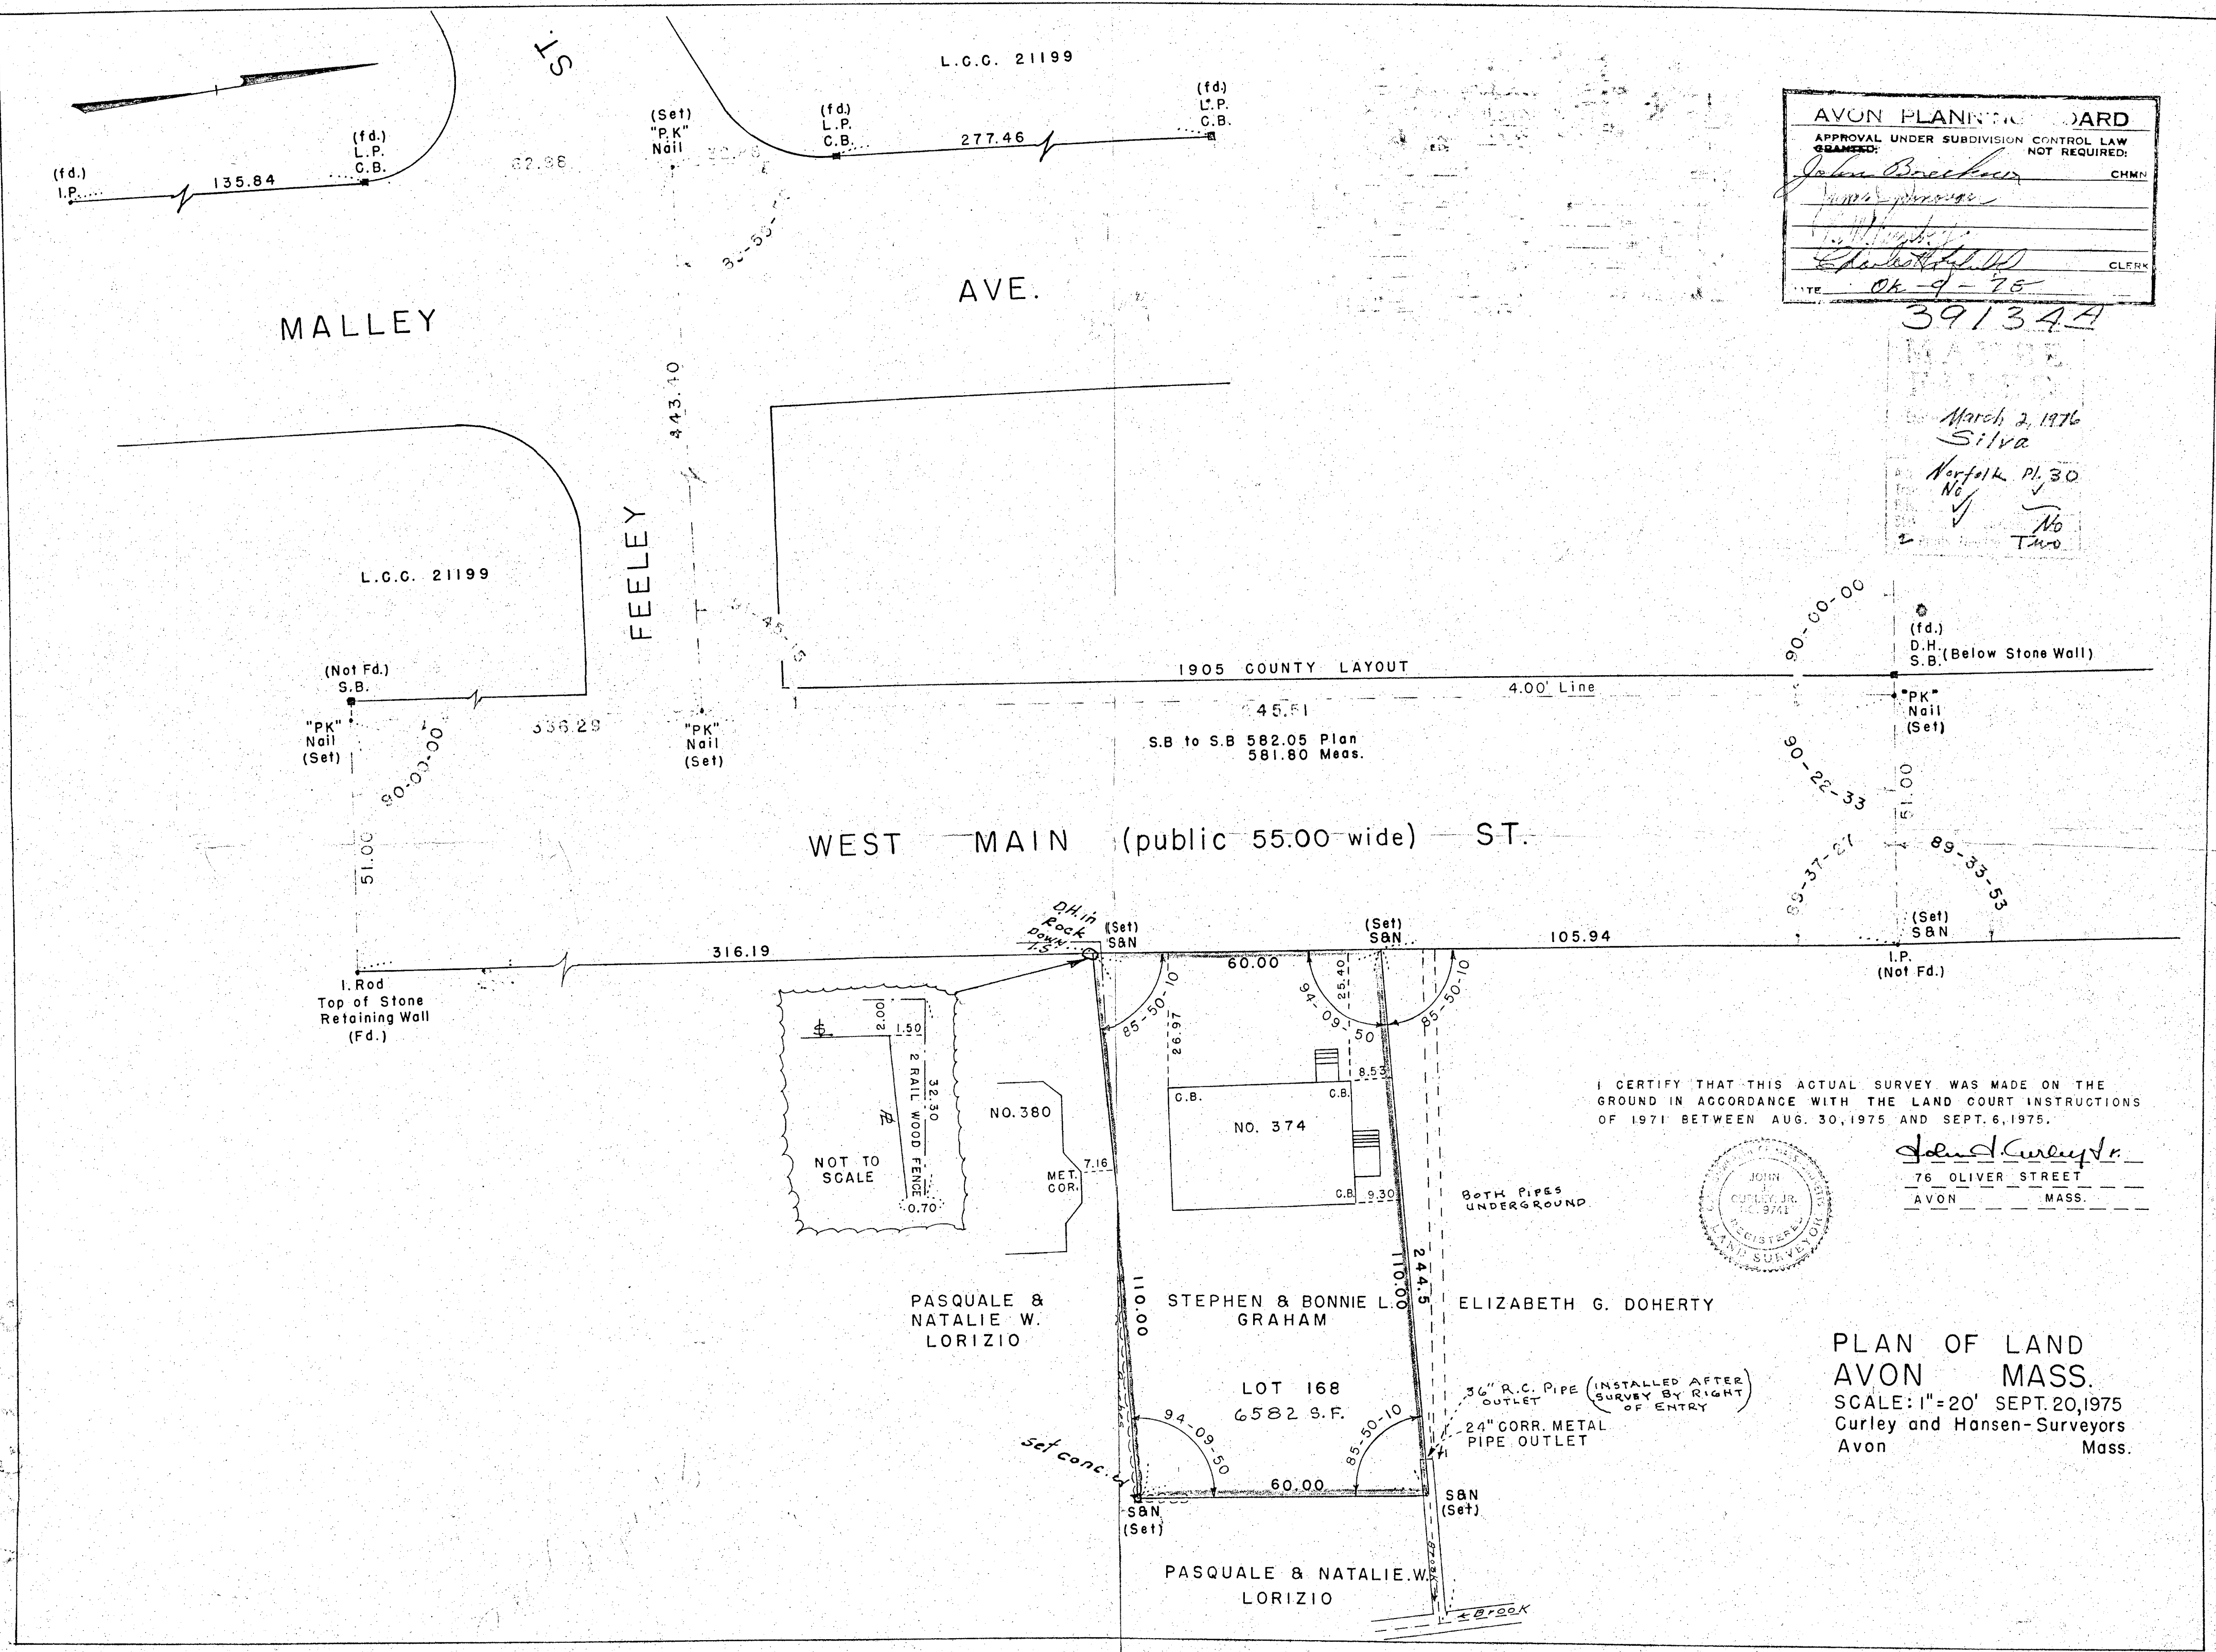

I CERTIFY THAT THIS ACTUAL SURVEY WAS MADE ON THE GROUND IN ACCORDANCE WITH THE LAND COURT INSTRUCTIONS OF 1971 BETWEEN AUG. 30, 1975 AND SEPT. 6, 1975.

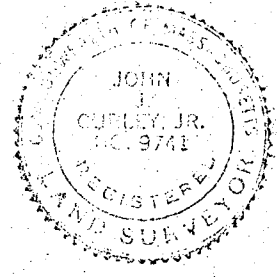

John Curley, Jr.
 76 OLIVER STREET
 AVON MASS.

PLAN OF LAND
 AVON MASS.
 SCALE: 1"=20' SEPT. 20, 1975
 Curley and Hansen-Surveyors
 Avon Mass.

39134A