


Approval under the Subdivision Control Law not required.  
 Town of Dedham Planning Board.  
 Date: APRIL 19, 1977

*Richard Burke*  
*Janet ...*

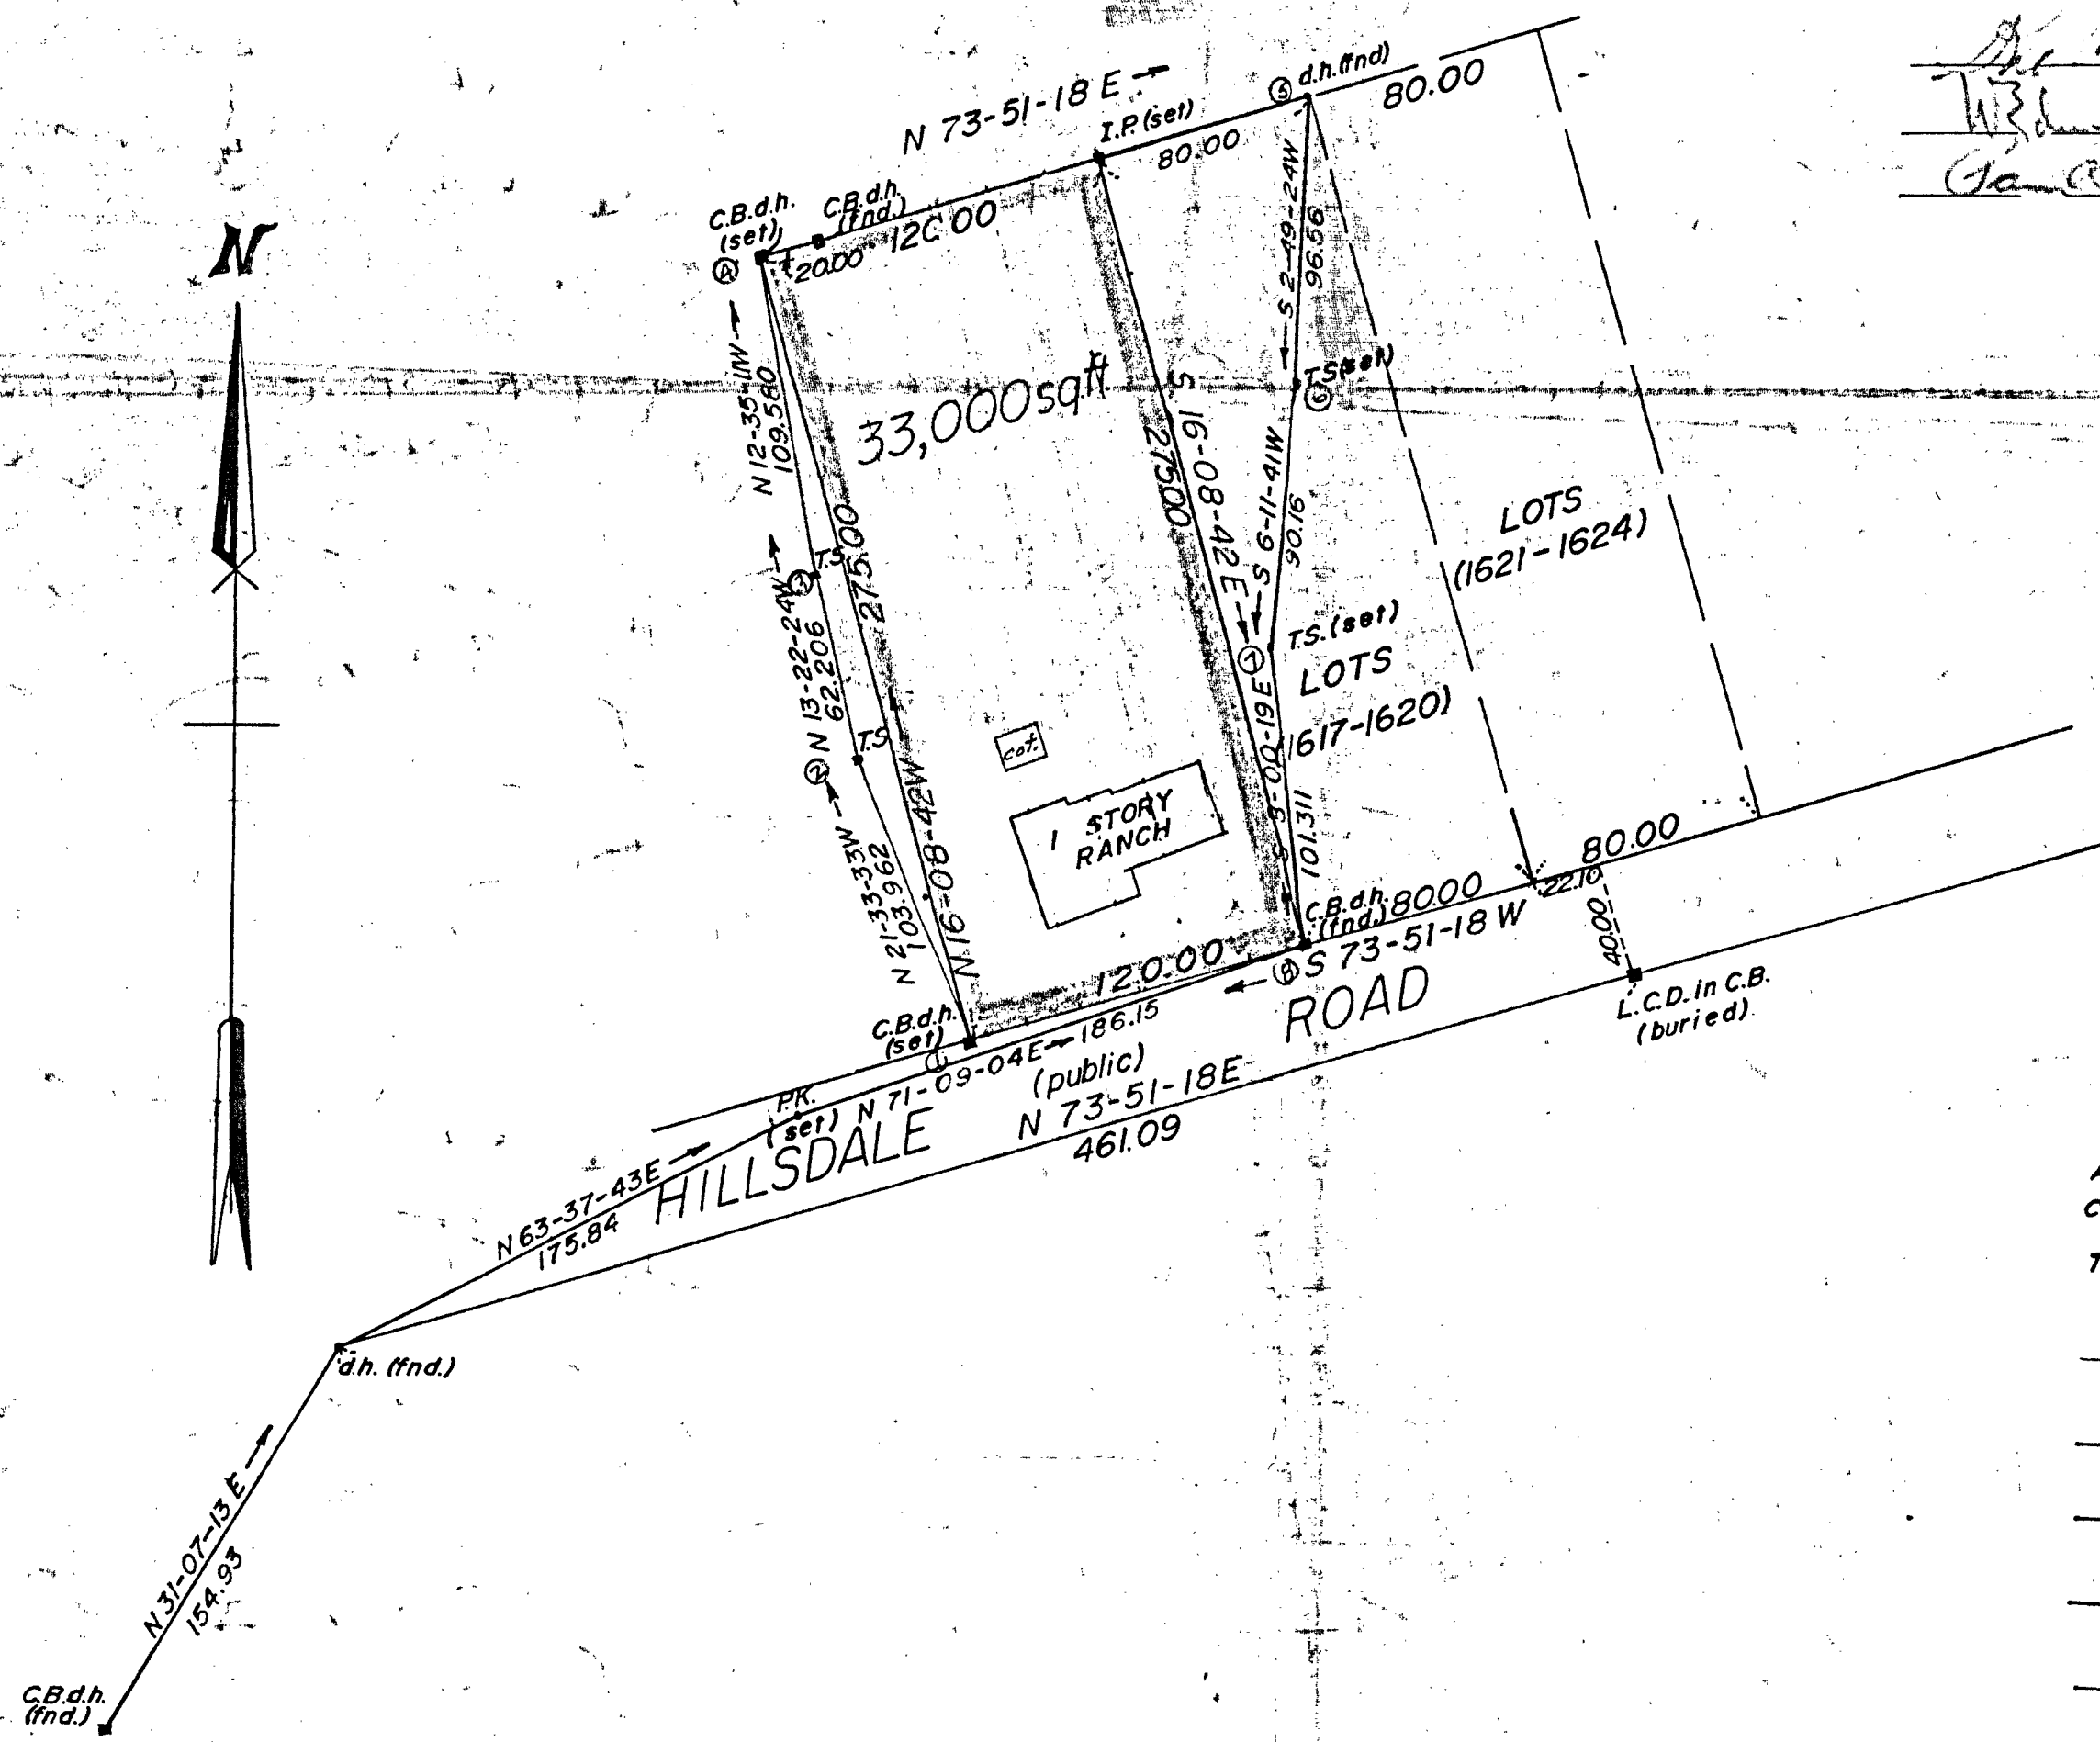

Approval under the Subdivision Control Law not required.  
 TOWN OF DEDHAM

\_\_\_\_\_  
 \_\_\_\_\_  
 \_\_\_\_\_  
 \_\_\_\_\_  
 \_\_\_\_\_  
 \_\_\_\_\_

The property lines shown are the lines dividing existing ownerships, and the line of streets and ways shown are those of public or private streets or ways already established and that no new lines for division of existing ownership or for new ways are shown William W. Perkins

**PLAN OF LOT  
 HILLSDALE ROAD  
 DEDHAM, MASS.**

MADE FOR LEO PHILLIPS  
 Scale: 1"=60 November 28, 1972  
 William W. Perkins Engr. Hingham, Mass

I certify that this survey was made on the ground in accordance with the land court instruction of 1959-between Sept. 10 & Oct. 2 1972 1971

March 20, 1977  
 I certify that the conditions are the same today as they were when surveyed.  
William W. Perkins

William W. Perkins

