

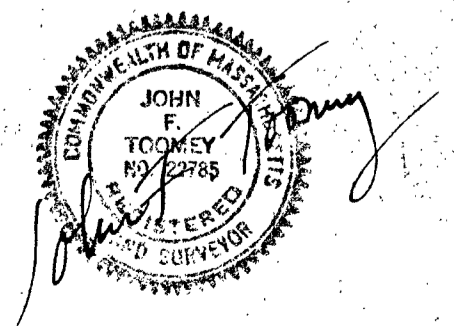


PLAN OF LAND
IN
FOXBOROUGH, MASS.

SCALE: 1" = 200' AUGUST 5, 1977
 NORWOOD ENGINEERING CO., INC.
 CIVIL ENGINEERS and LAND SURVEYORS
 1414 PROVIDENCE PIKE
 NORWOOD, MASS.

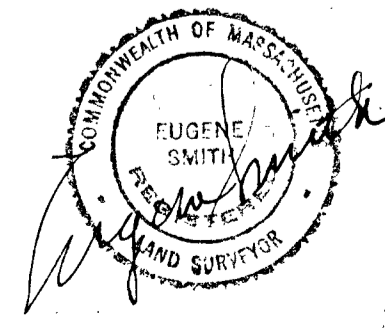

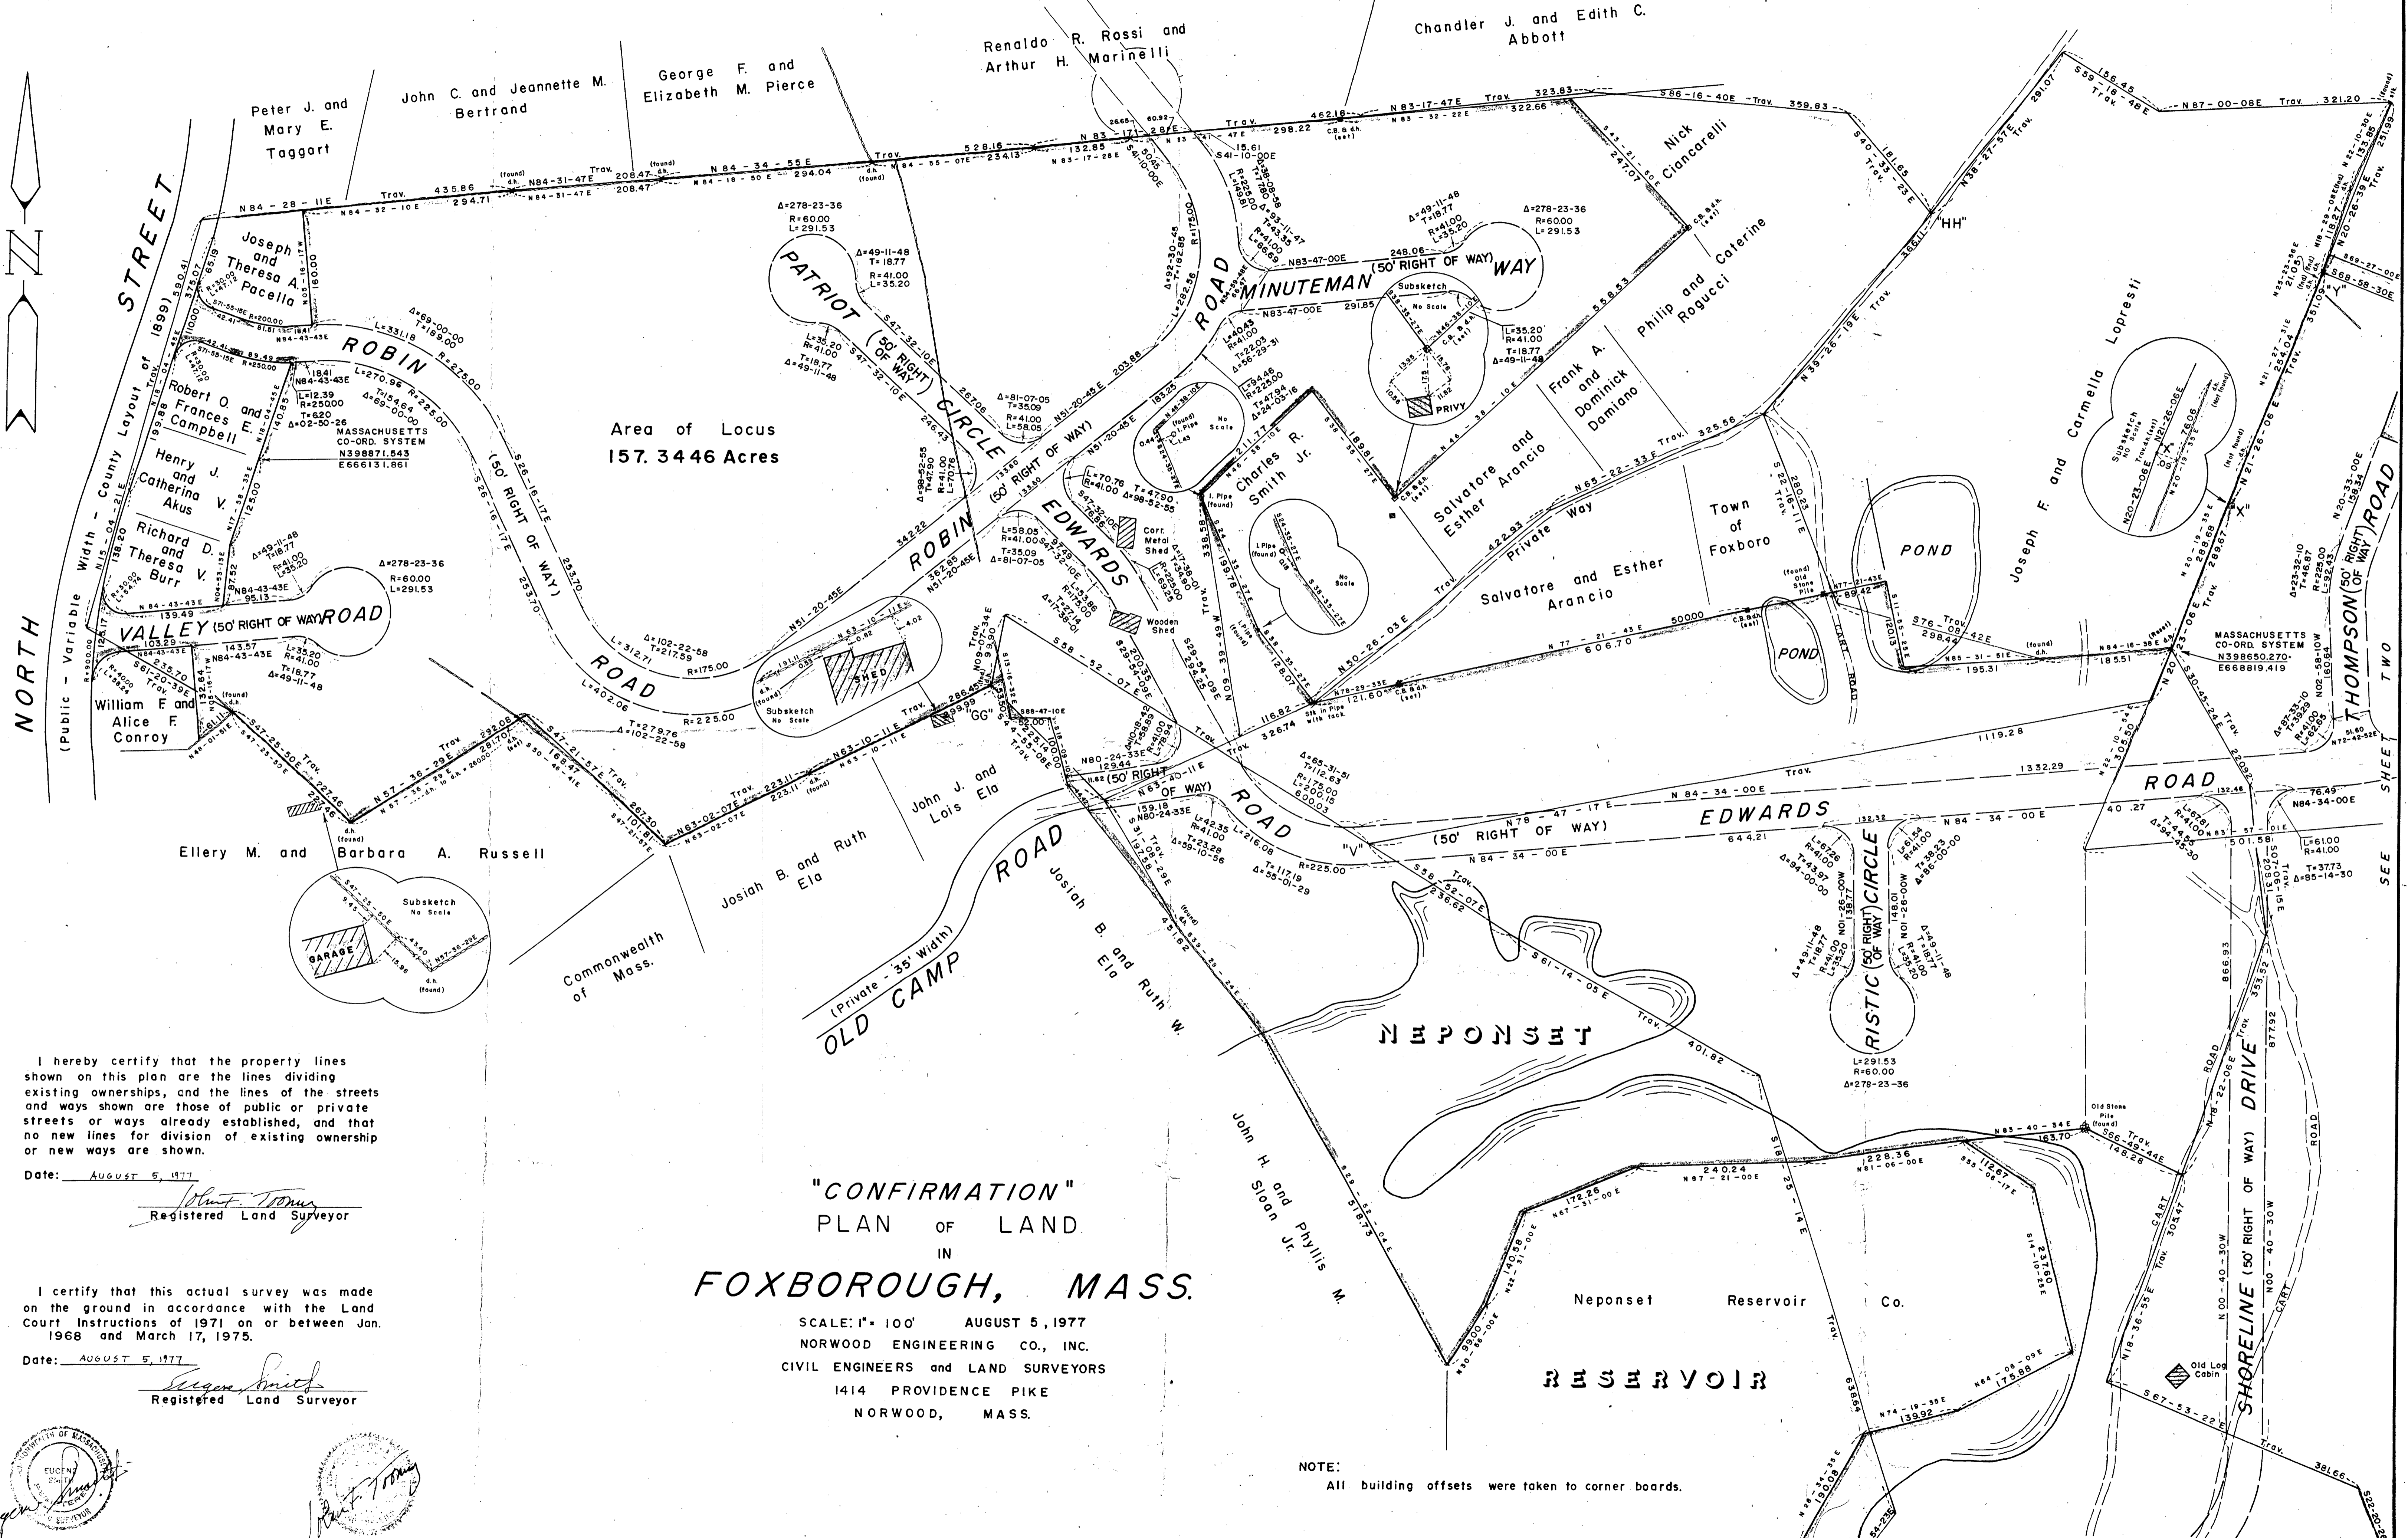

Area of Locus
157.3446 Acres

**"CONFIRMATION"
PLAN OF LAND
IN
FOXBOROUGH, MASS.**

SCALE: 1" = 100' AUGUST 5, 1977
NORWOOD ENGINEERING CO., INC.
CIVIL ENGINEERS and LAND SURVEYORS
1414 PROVIDENCE PIKE
NORWOOD, MASS.

I hereby certify that the property lines shown on this plan are the lines dividing existing ownerships, and the lines of the streets and ways shown are those of public or private streets or ways already established, and that no new lines for division of existing ownership or new ways are shown.

Date: August 5, 1977

Robert J. Thomas
Registered Land Surveyor

I certify that this actual survey was made on the ground in accordance with the Land Court Instructions of 1971 on or between Jan. 1968 and March 17, 1975.

Date: August 5, 1977

Eugene Smith
Registered Land Surveyor

NOTE:
All building offsets were taken to corner boards.

SEE SHEET THREE



NOTE:
All building offsets were taken to corner boards.

I hereby certify that the property lines shown on this plan are the lines dividing existing ownerships, and the lines of the streets and ways shown are those of public or private streets or ways already established, and that no new lines for division of existing ownership or new ways are shown.



Date: August 5, 1977

John F. Torrey
Registered Land Surveyor

I certify that this actual survey was made on the ground in accordance with the Land Court Instructions of 1971 on or between Jan. 1968 and March 17, 1975.

Date: August 5, 1977

John F. Torrey
Registered Land Surveyor

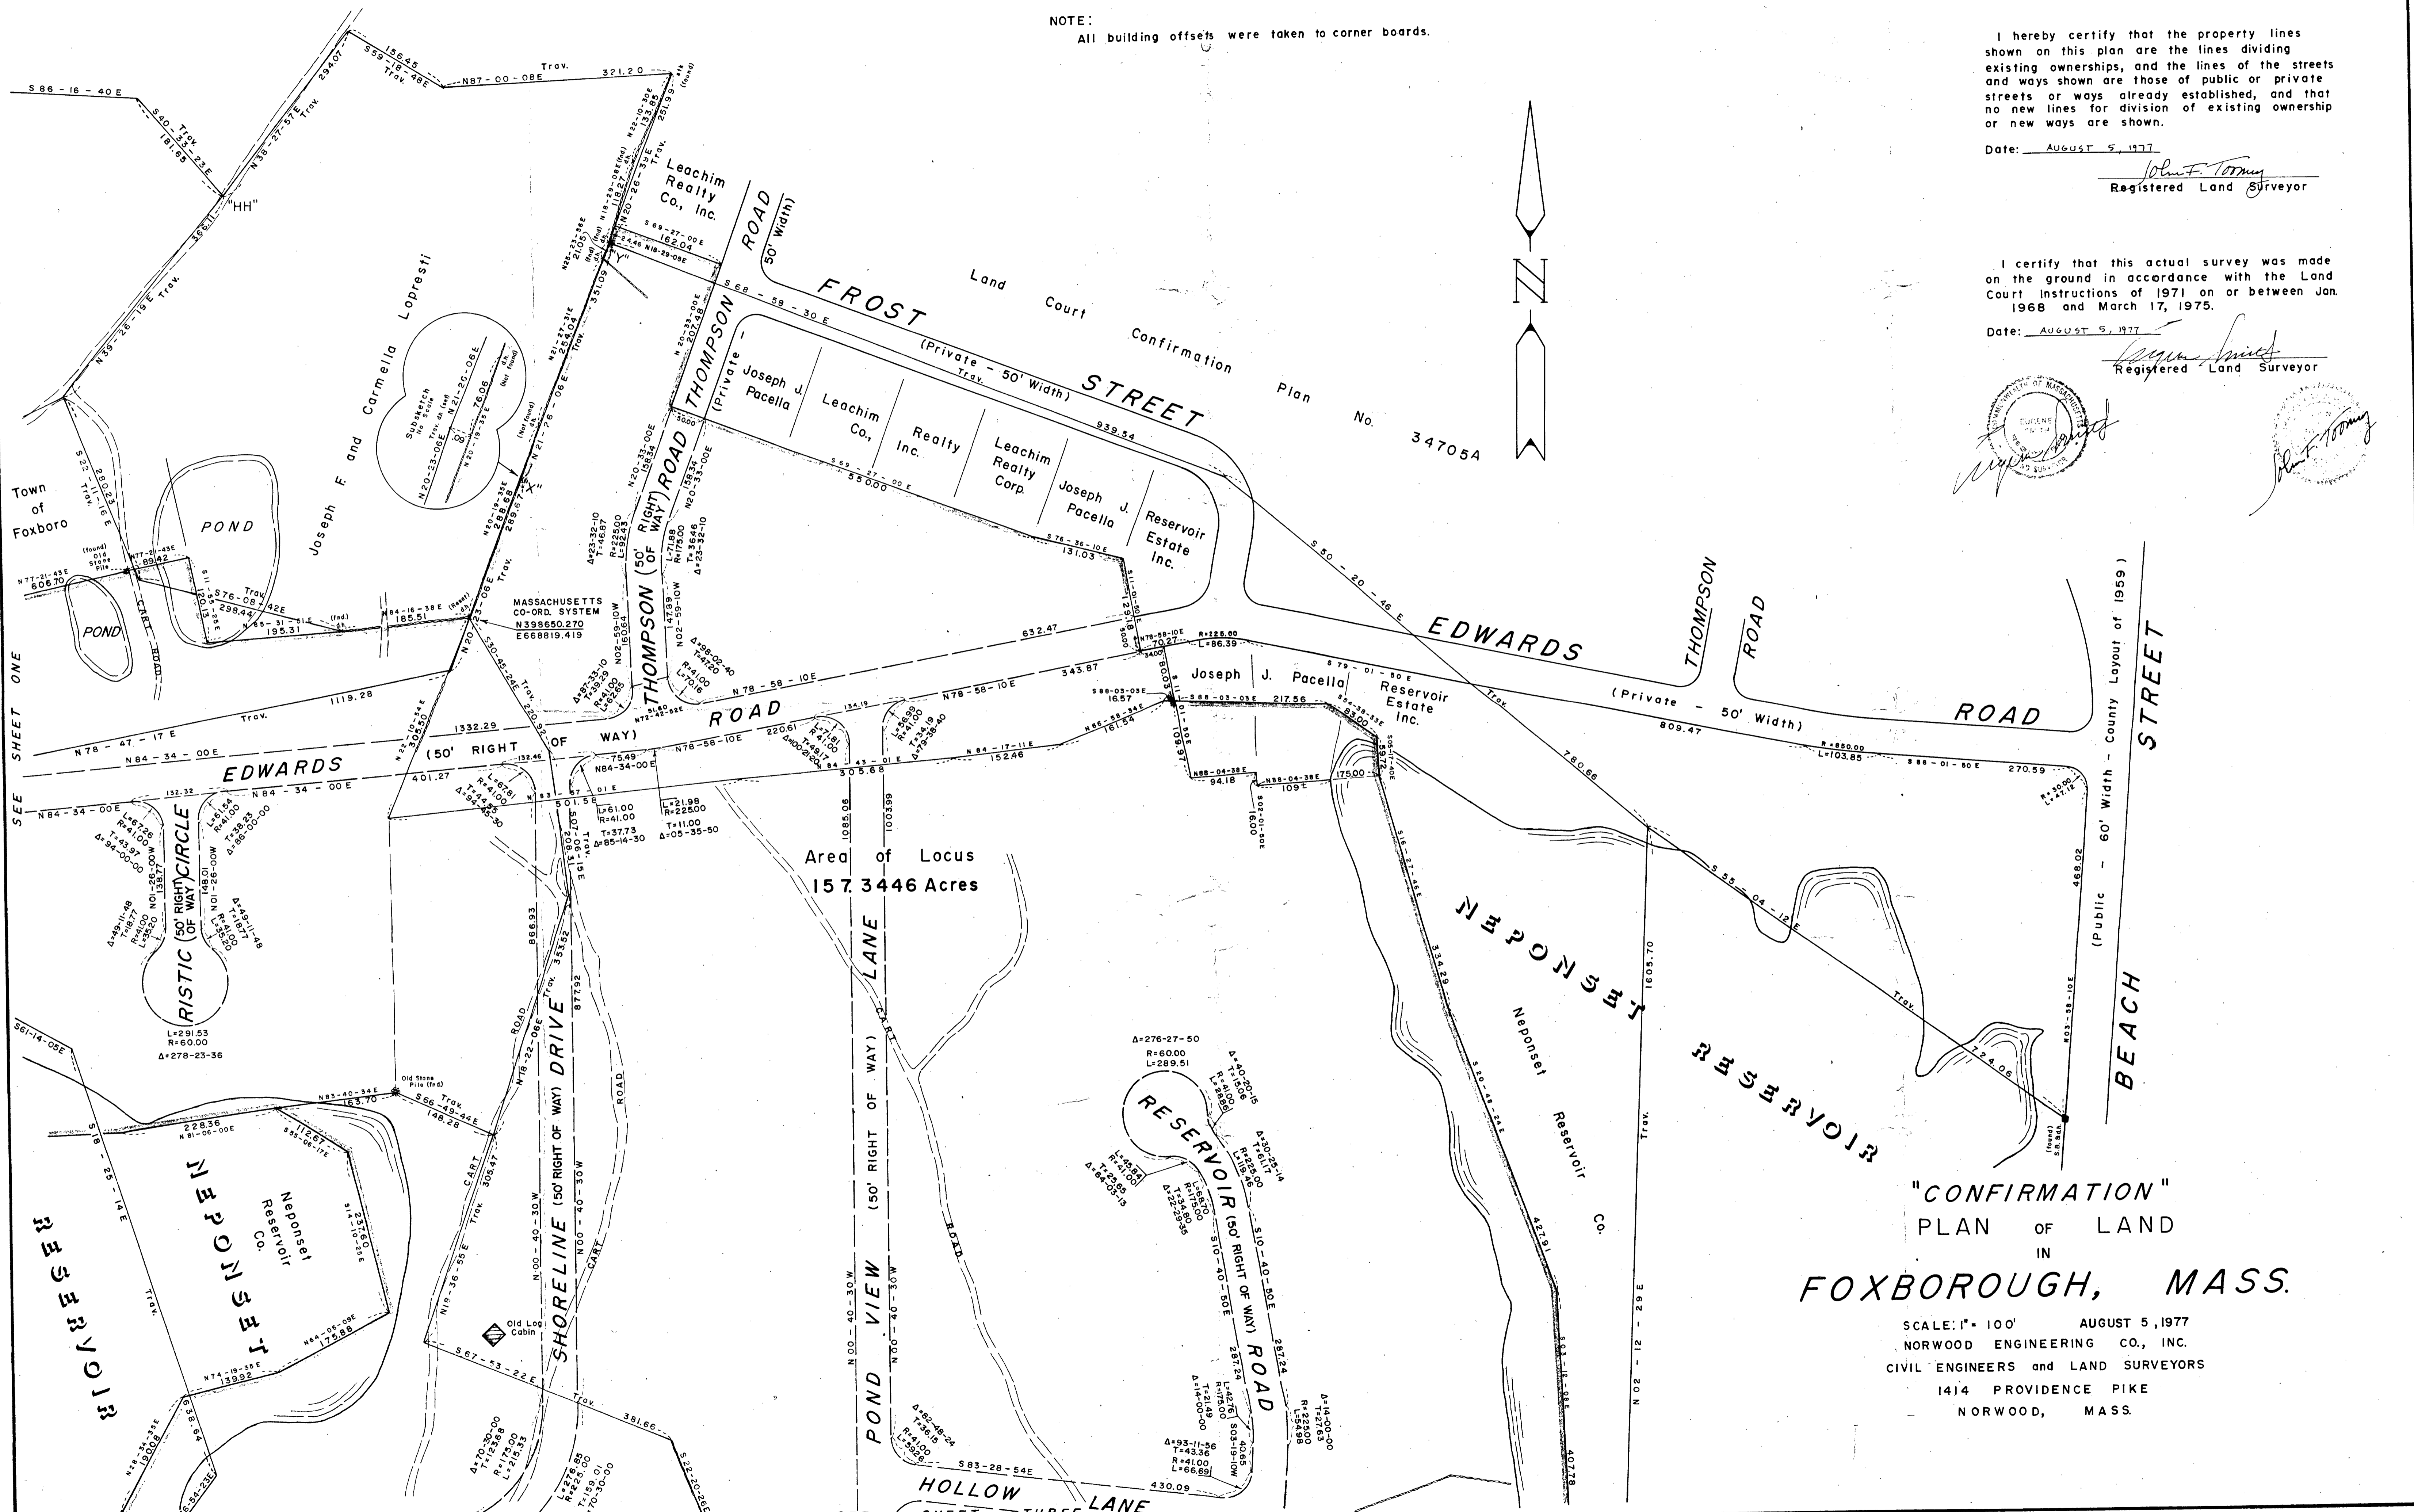
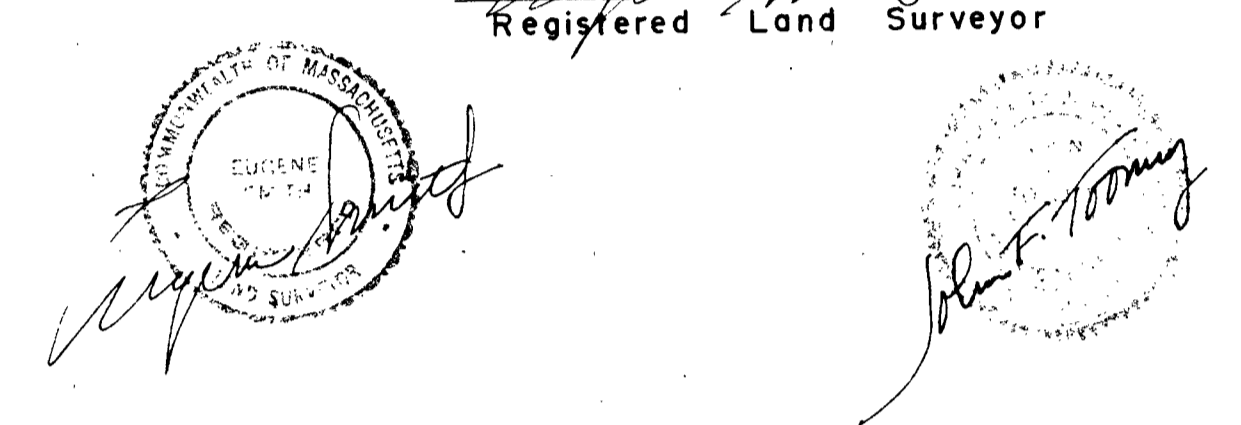


"CONFIRMATION"
PLAN OF LAND
IN
FOXBOROUGH, MASS.

SCALE: 1" = 100' AUGUST 5, 1977
NORWOOD ENGINEERING CO., INC.
CIVIL ENGINEERS and LAND SURVEYORS
1414 PROVIDENCE PIKE
NORWOOD, MASS.

SEE SHEET ONE

SEE SHEET THREE

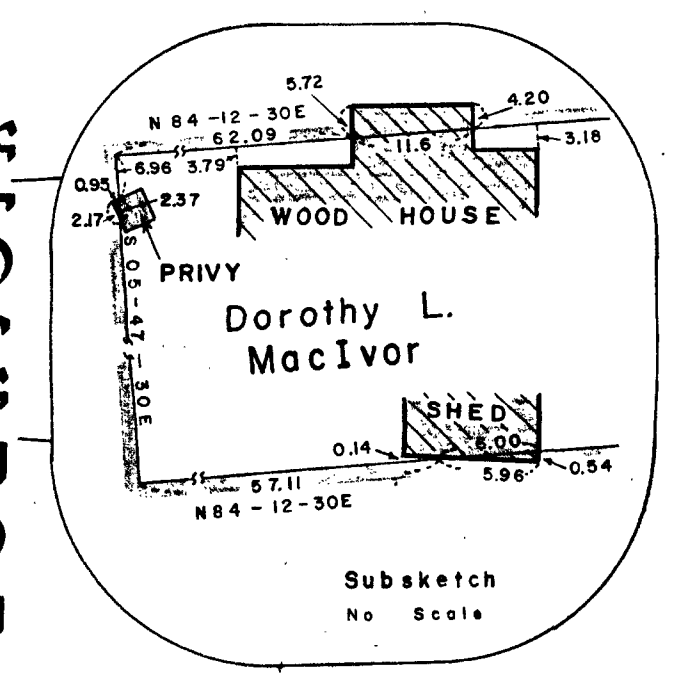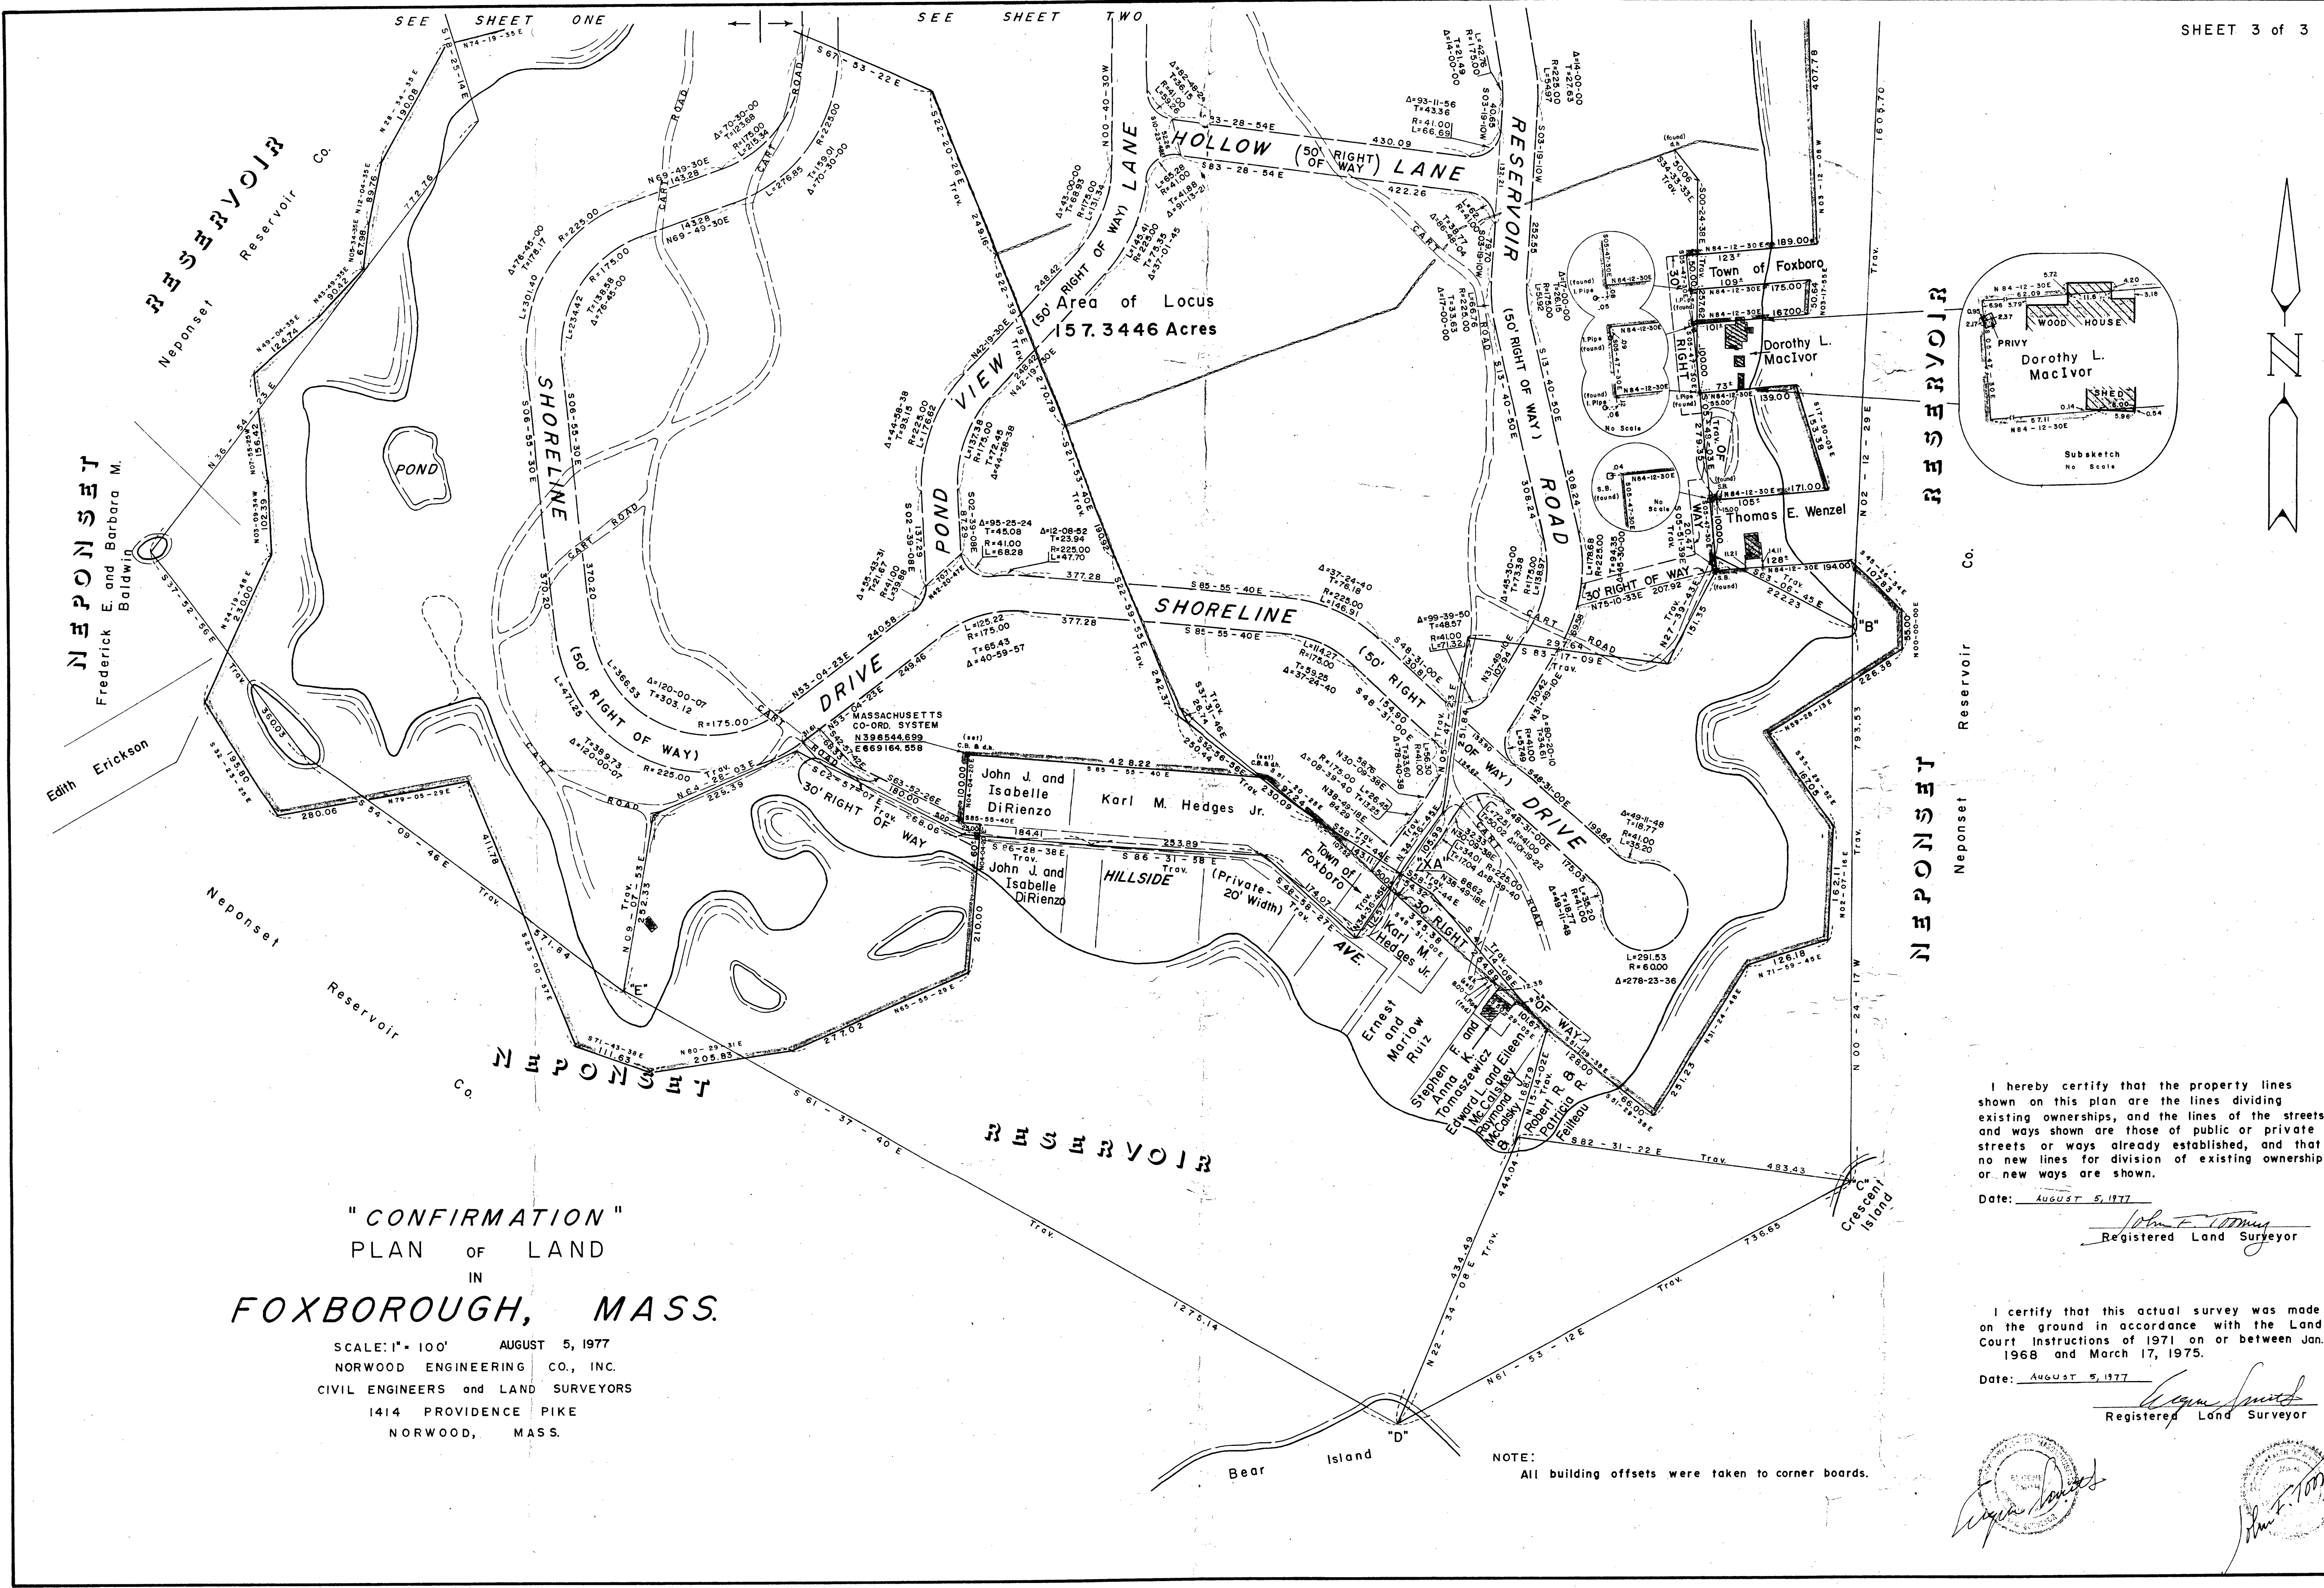

"CONFIRMATION"
 PLAN OF LAND
 IN
FOXBOROUGH, MASS.

SCALE: 1" = 100' AUGUST 5, 1977
 NORWOOD ENGINEERING CO., INC.
 CIVIL ENGINEERS and LAND SURVEYORS
 1414 PROVIDENCE PIKE
 NORWOOD, MASS.

I hereby certify that the property lines shown on this plan are the lines dividing existing ownerships, and the lines of the streets and ways shown are those of public or private streets or ways already established, and that no new lines for division of existing ownership or new ways are shown.

Date: AUGUST 5, 1977
William F. Topping
 Registered Land Surveyor

I certify that this actual survey was made on the ground in accordance with the Land Court Instructions of 1971 on or between Jan. 1968 and March 17, 1975.

Date: AUGUST 5, 1977
William F. Topping
 Registered Land Surveyor

NOTE:
 All building offsets were taken to corner boards.

