

PLAN OF LAND IN  
 FOXBOROUGH, NORFOLK COUNTY, MASS.

SCALE: 1"=40'

DECEMBER 28, 1977



ROY C. ANDERSON JR., SURVEYOR  
 800 HIGH STREET  
 HANSON, MASS.

OWNERS: TRUMAN & JAQUELINE MORLEY

Chapter 41, Section 81 X

I certify that this plan shows the property lines that are the lines of existing ownerships, and the lines of streets and ways shown are those of public or private streets or ways already established, and that no new lines for division of existing ownership or for new ways are shown.

*Roy C. Anderson Jr.*

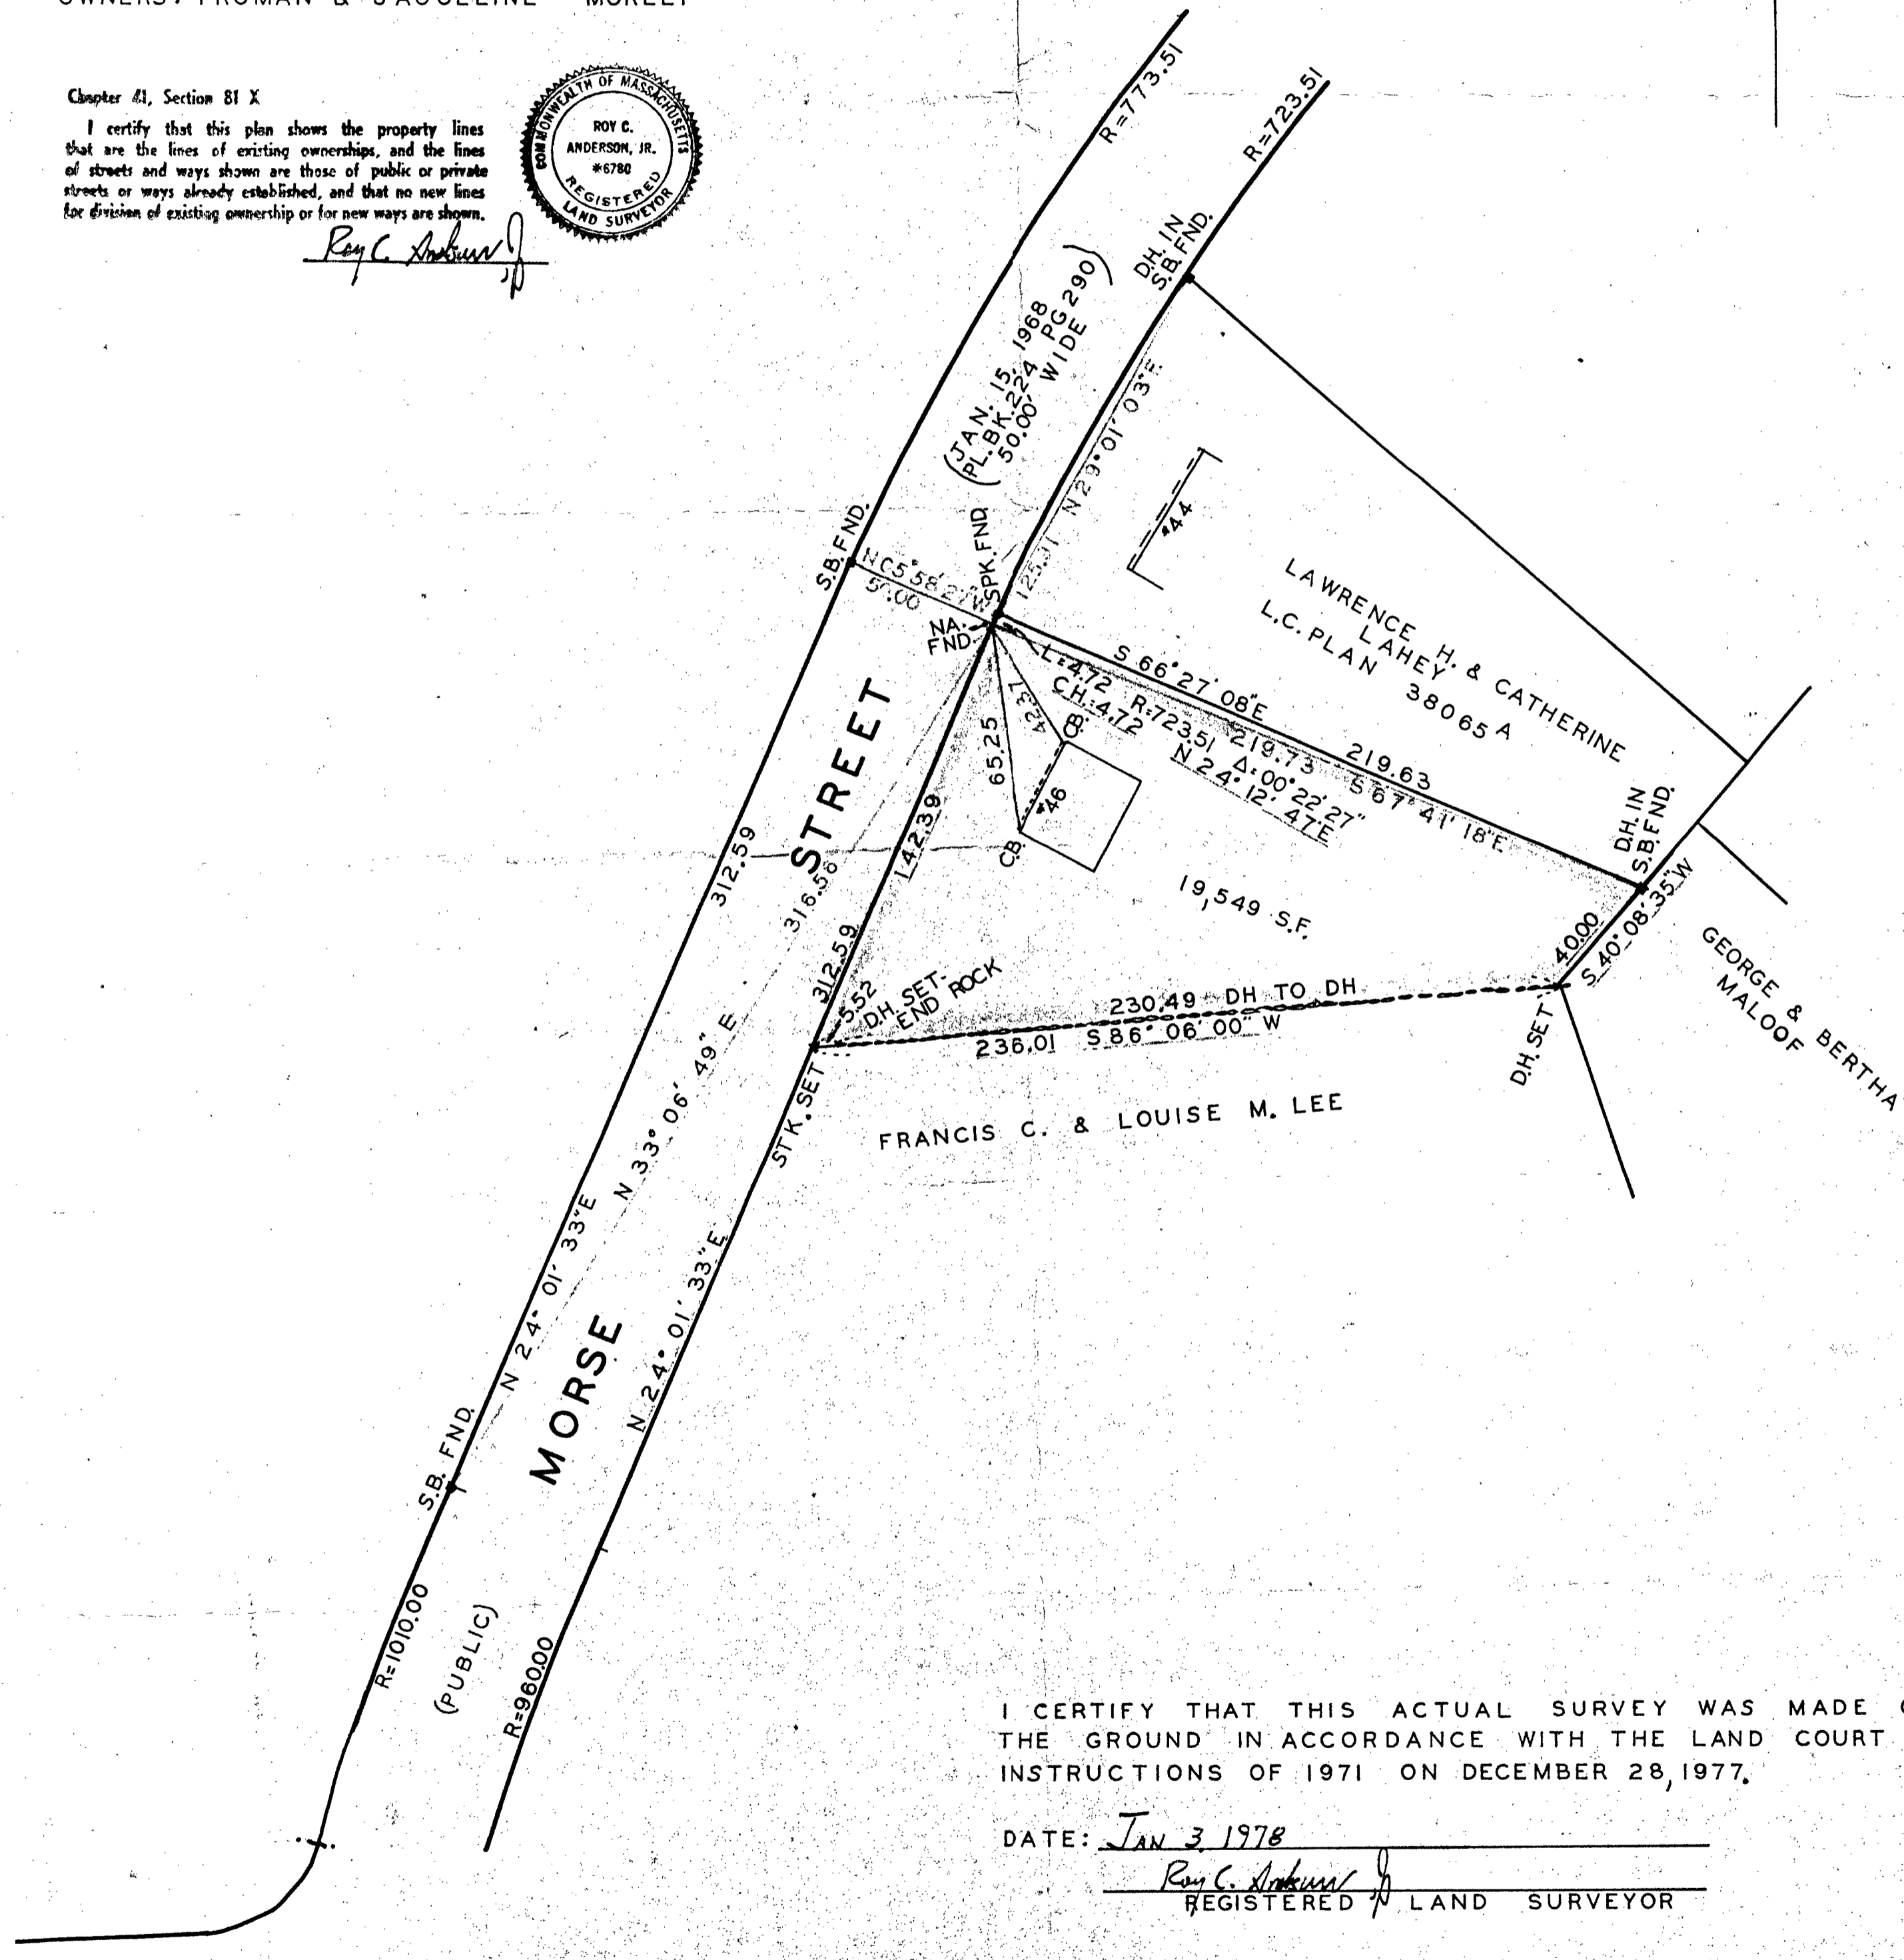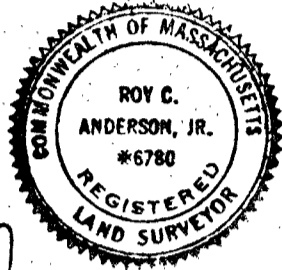

I CERTIFY THAT THIS ACTUAL SURVEY WAS MADE ON THE GROUND IN ACCORDANCE WITH THE LAND COURT INSTRUCTIONS OF 1971 ON DECEMBER 28, 1977.

DATE: JAN 3 1978  
*Roy C. Anderson Jr.*  
 REGISTERED LAND SURVEYOR

ALDEN ST.  
 (PUBLIC)