



PLAN OF LAND IN
WEYMOUTH
 NORFOLK COUNTY, MASS.
 SCALE 1"=40' SEPT. 20, 1977
 PAUL J. KNIGHT, SURVEYOR
 WEYMOUTH, MASS.

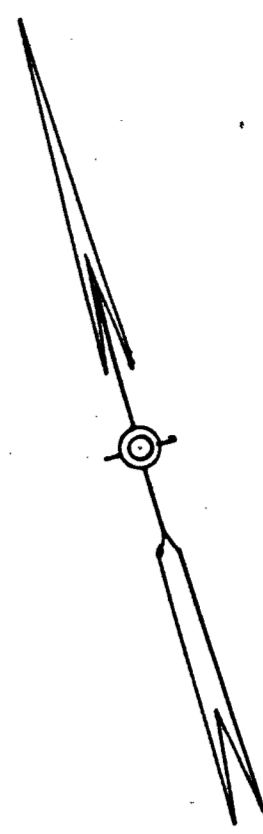

I certify that this actual survey was made on the ground in accordance with the land court instructions of 1971 or between NOV. 6, 1976 AND SEPT. 10, 1977.
Paul J. Knight
 56 GRIFFIN TERRACE
 WEYMOUTH, MASS.

I CERTIFY THAT THIS PLAN SHOWS THE PROPERTY LINES THAT ARE THE LINES OF EXISTING OWNERSHIP AND THE LINES OF STAKE SETS AS SHOWN ARE FROM THE RECORD OF PRIVATE DEEDS AND THAT NO NEW LINES OR DIVISION OF EXISTING OWNERSHIP OR FOR NEW WAYS ARE SHOWN.
Paul J. Knight

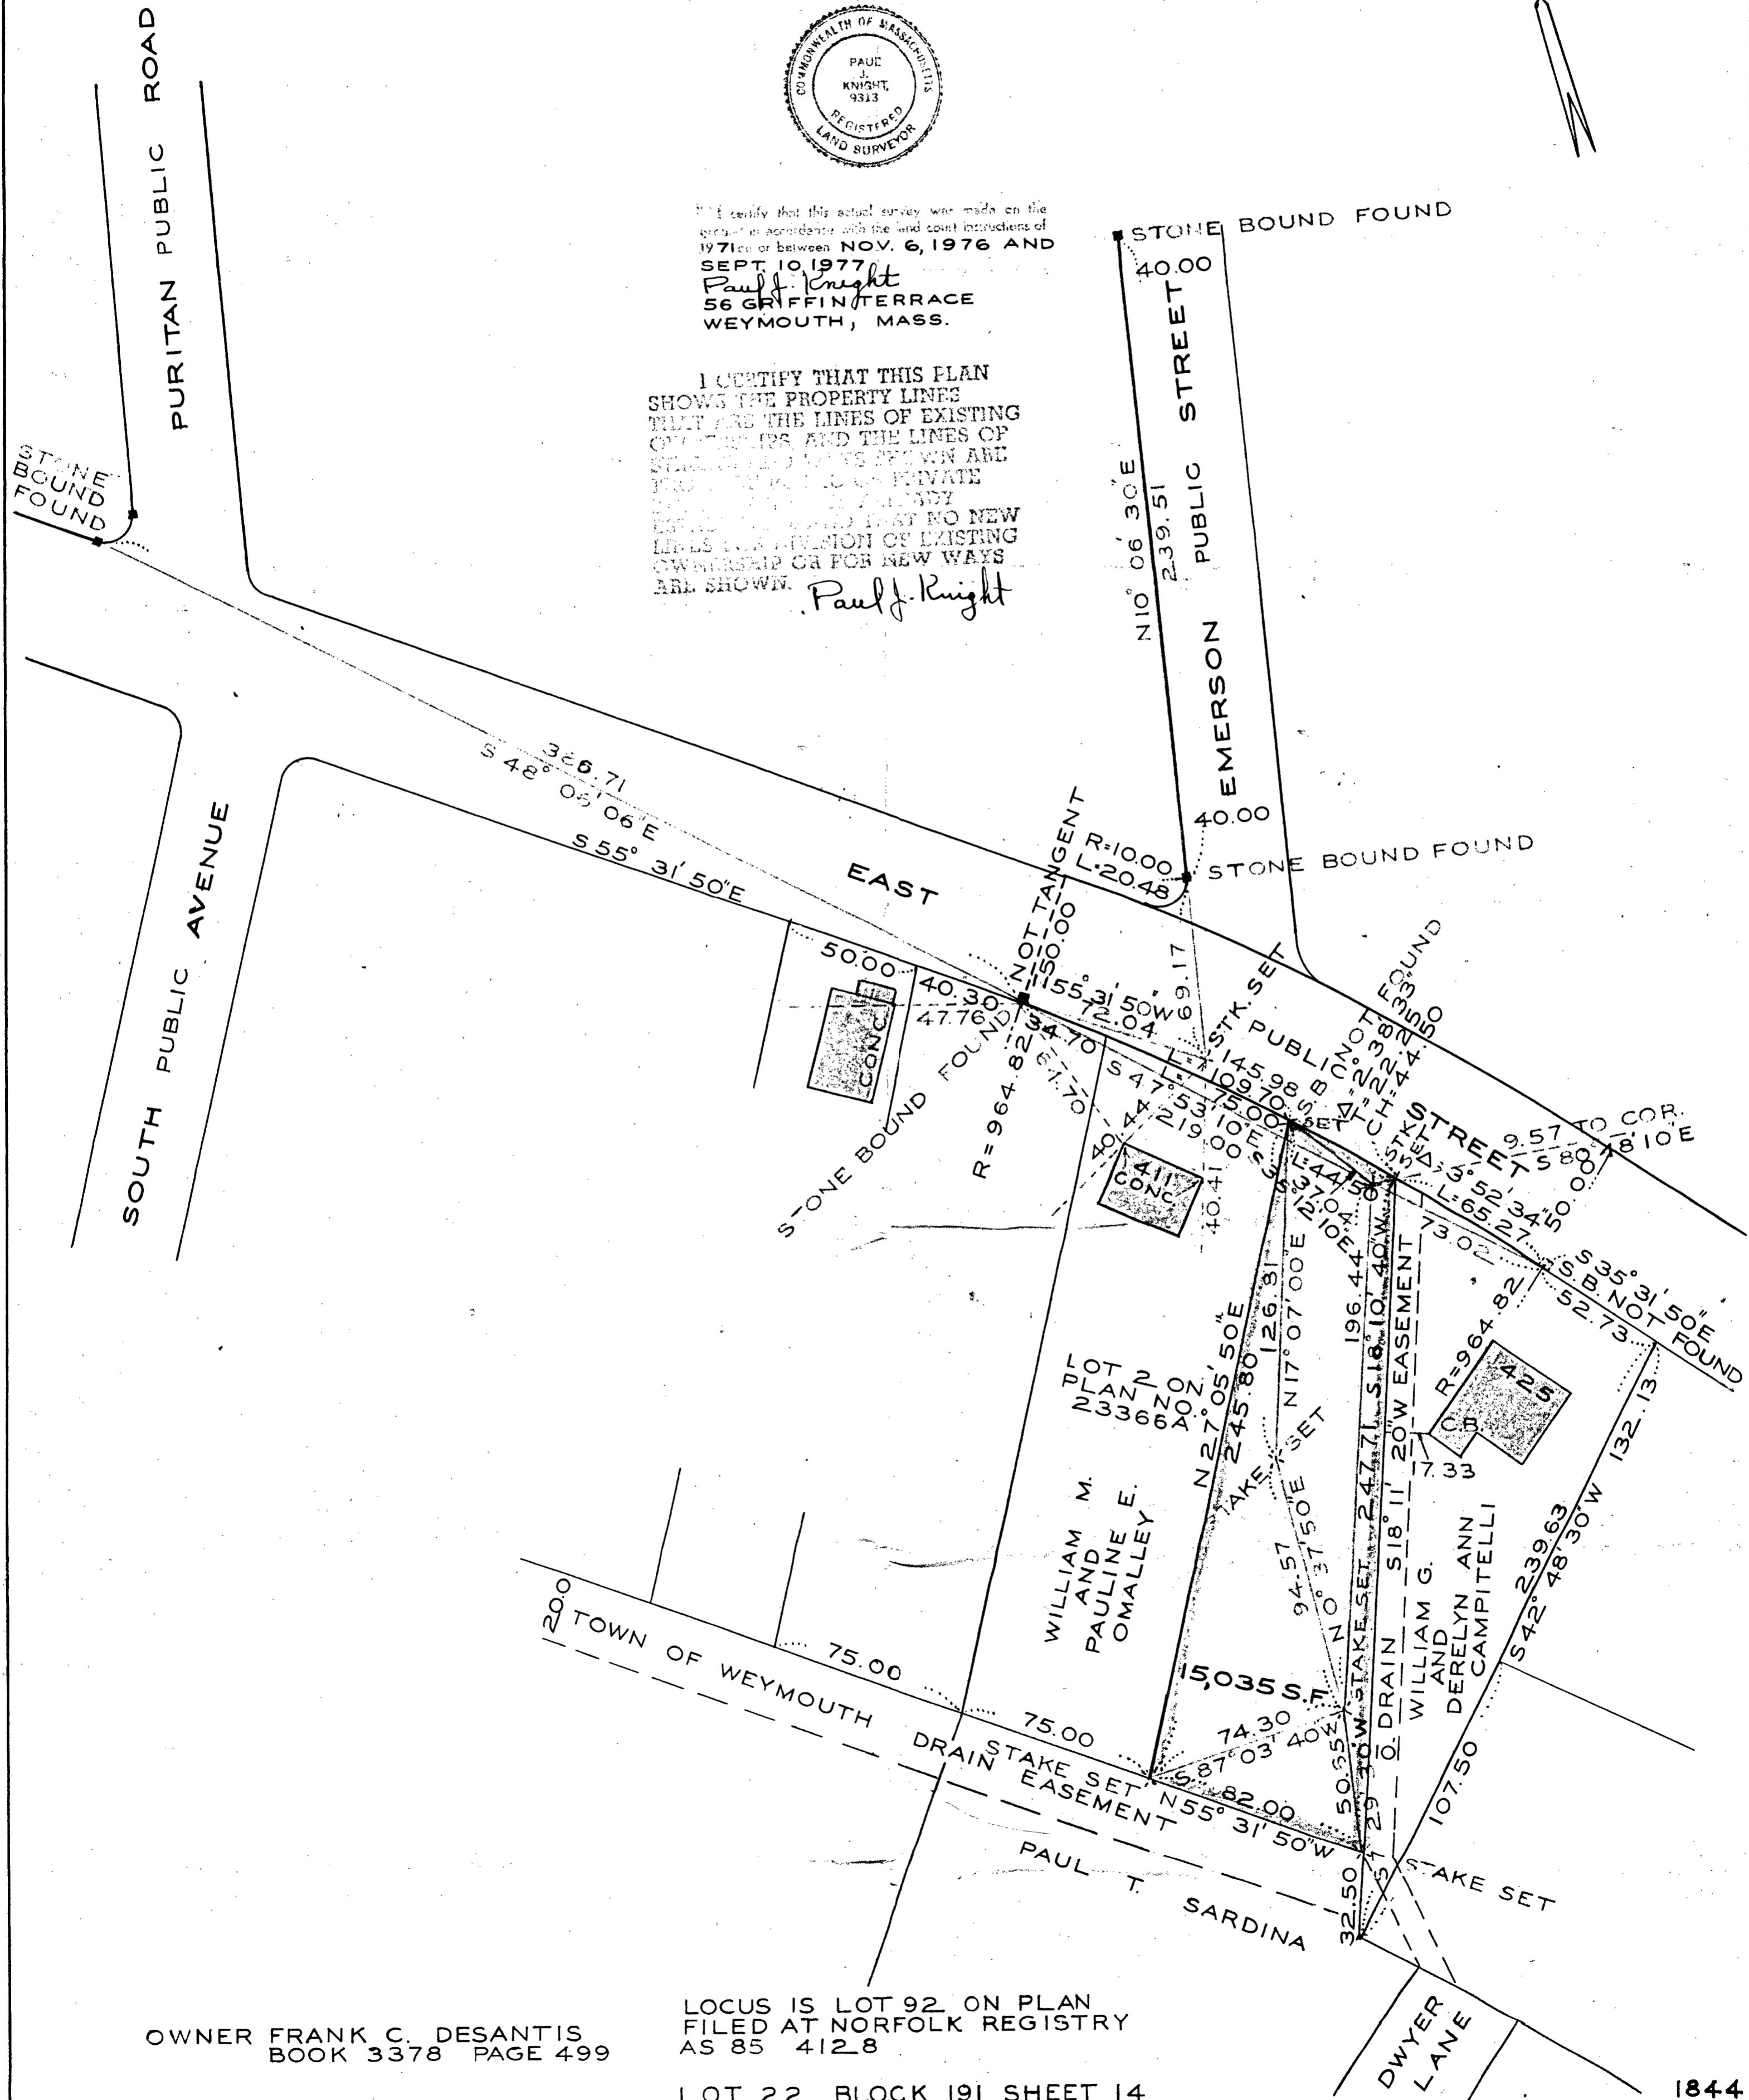

OWNER FRANK C. DESANTIS
 BOOK 3378 PAGE 499

LOCUS IS LOT 92 ON PLAN
 FILED AT NORFOLK REGISTRY
 AS 85 4128

LOT 22 BLOCK 191 SHEET 14