


- LOCUS MAP -
1" = 1000'

LOT # 43
Land Court Case # 25739A
Sheet # 7

Land of Sprague Realty Trust
Francesco Gioioso &
Ferrante S. Gioioso Trustees

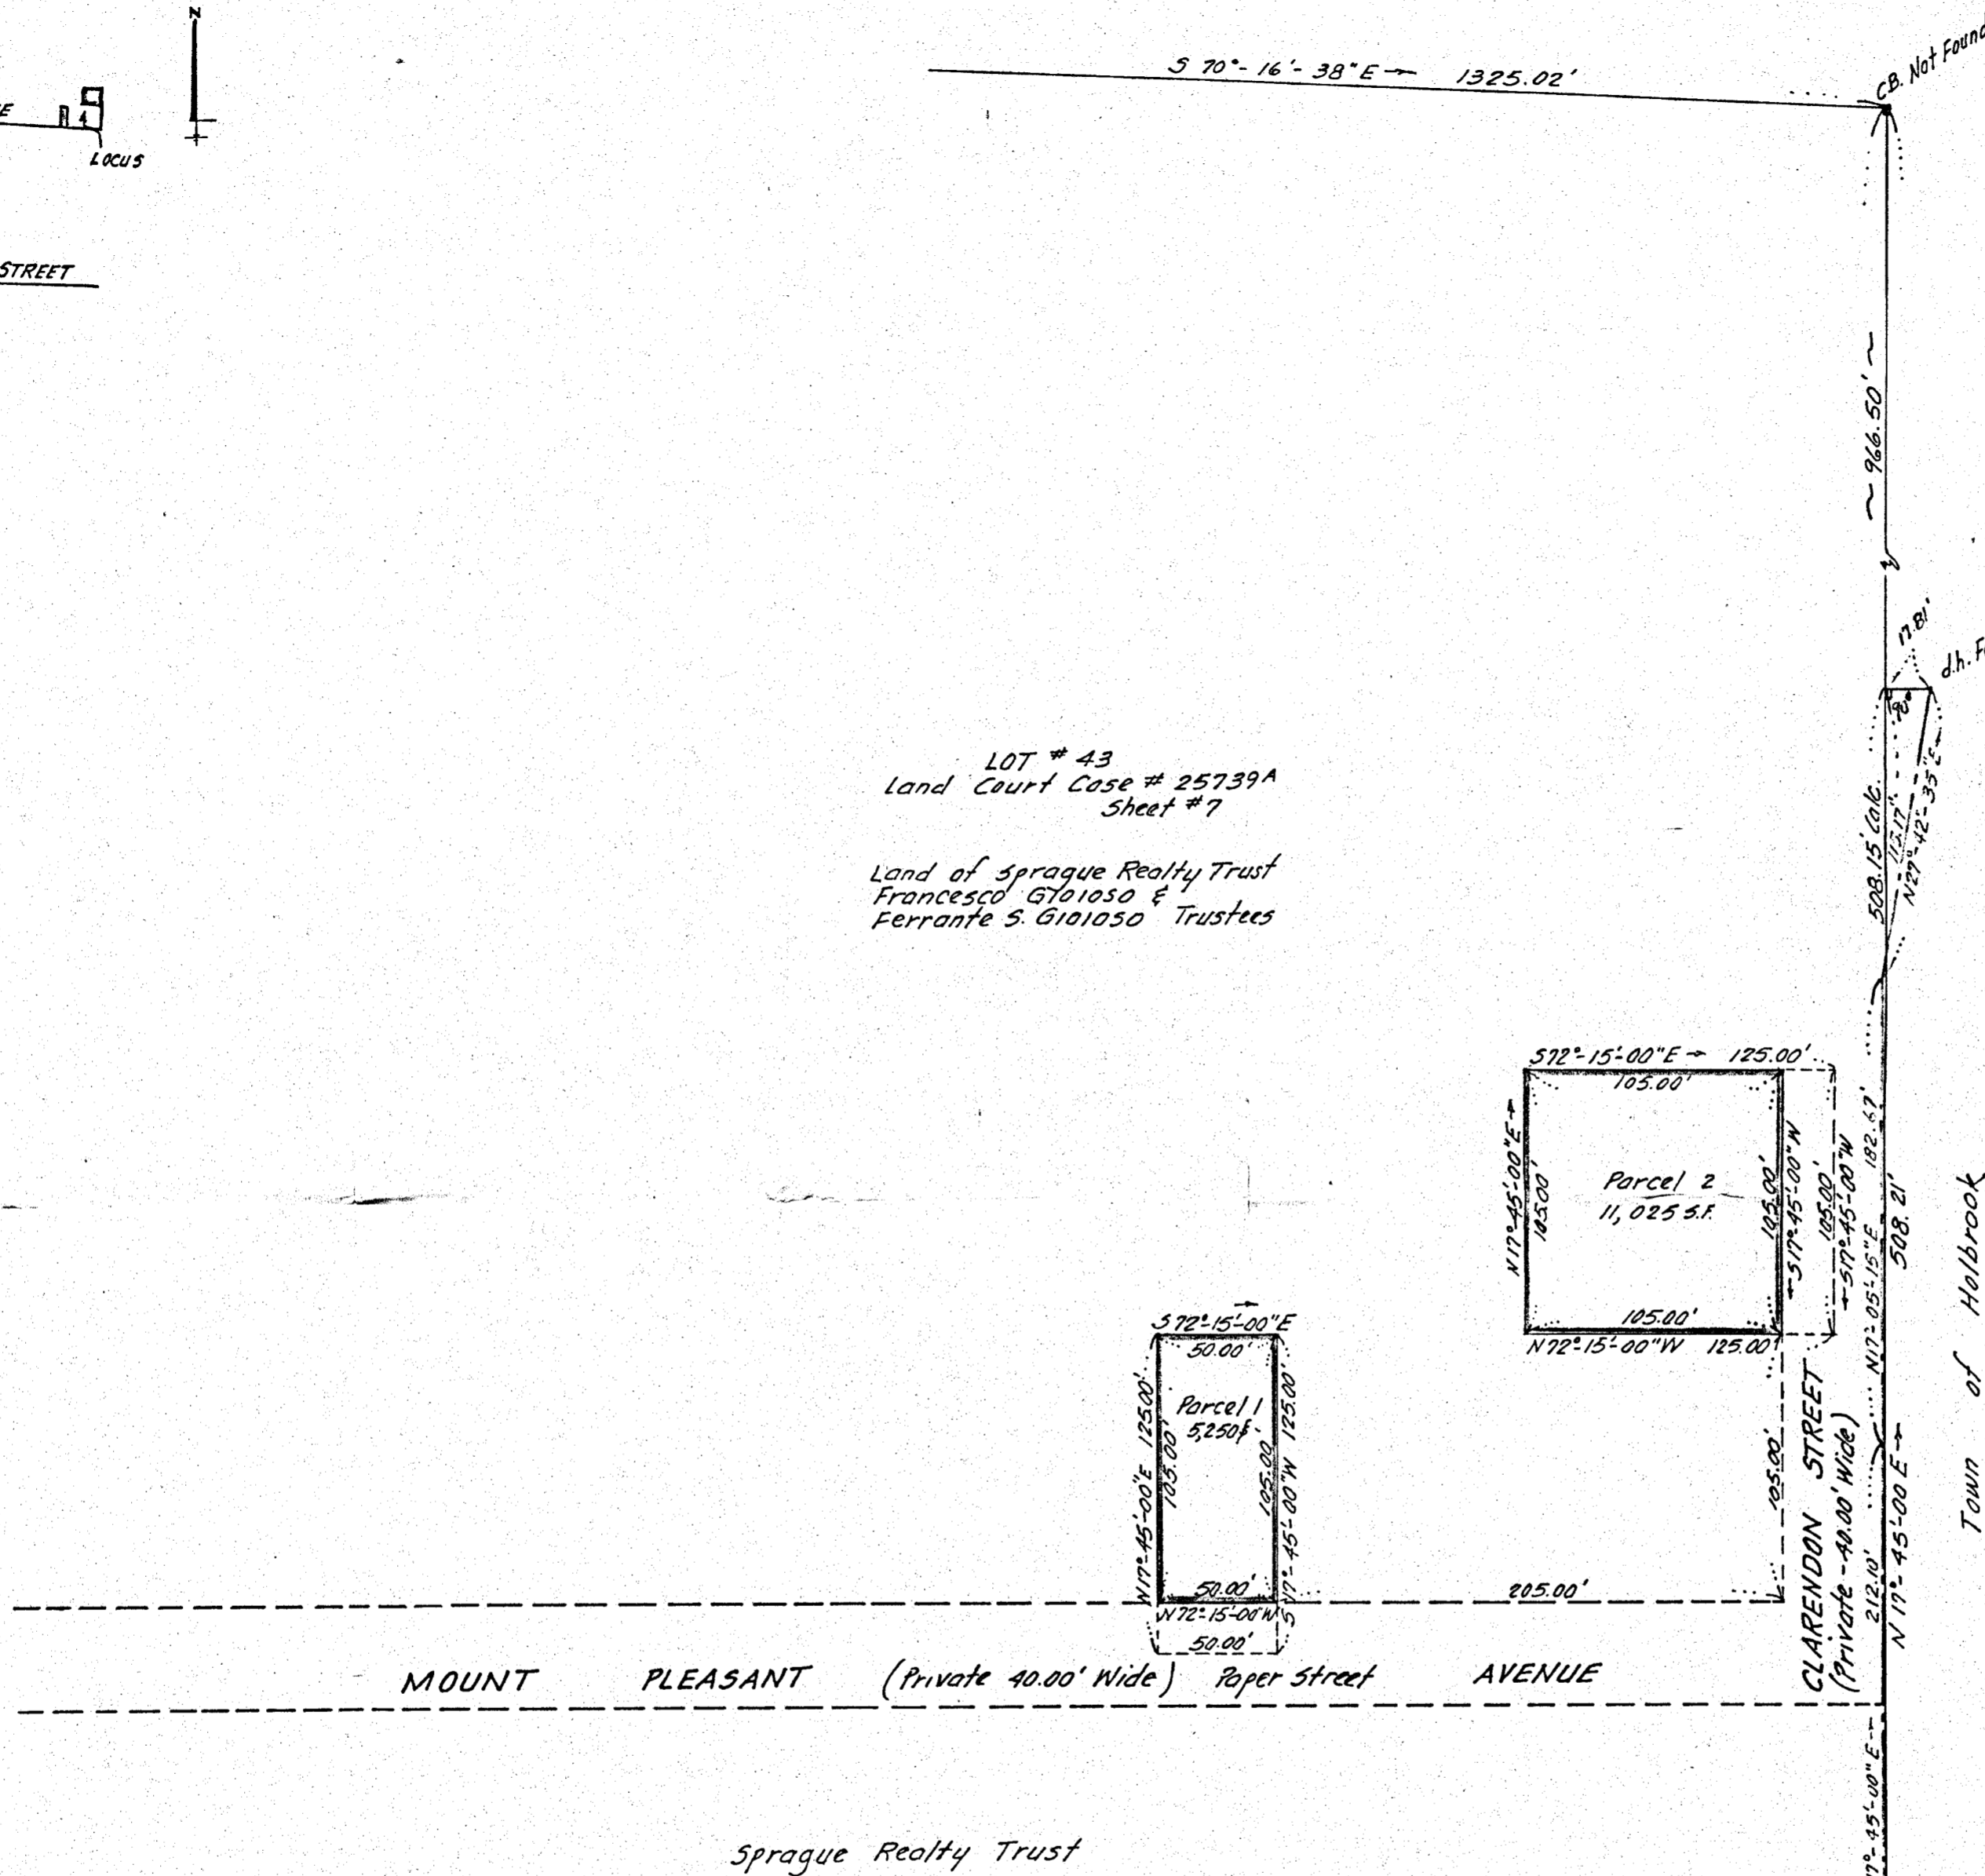

CERTIFICATION OF NON-JURISDICTION
APPROVAL UNDER SUBDIVISION
CONTROL LAW NOT REQUIRED.
(NOT AN APPROVAL AS TO ZONING
REGULATIONS)
SIGNATURES:
Chairman
Clerk
HOLBROOK PLANNING BOARD
FILE NO. 597... DATE 4/20/78

APPROVED UNDER SUBDIVISION
CONTROL LAW
HOLBROOK PLANNING BOARD

DATE _____


OWNER: Francesco Gioioso & Ferrante S. Gioioso
Trustees of Sprague Realty Trust
58 Sprague Street
Hyde Park, Mass. 02136

PLAN OF LAND
MOUNT PLEASANT AVENUE, HOLBROOK
NORFOLK COUNTY, MASS.

- PROPERTY LINE PLAN -

	SCALE	1" = 60'	DATE	1-31-78	JOB NO.	8277
	CALC. BY	D.J.M.	DRAWN	G.K.H.	CHECKED	
YUNITS ENGINEERING CO., INC. CONSULTING ENGINEERS 11 TECHNICAL PARK DRIVE HOLBROOK, MASS. 02343.						DWG. NO.
						2

I hereby certify that this actual survey was
made on the ground in accordance with
the Land Court Instructions of 1971 on
January 27, 1978
1-31-78
DATE John T. Yunits R.L.S.

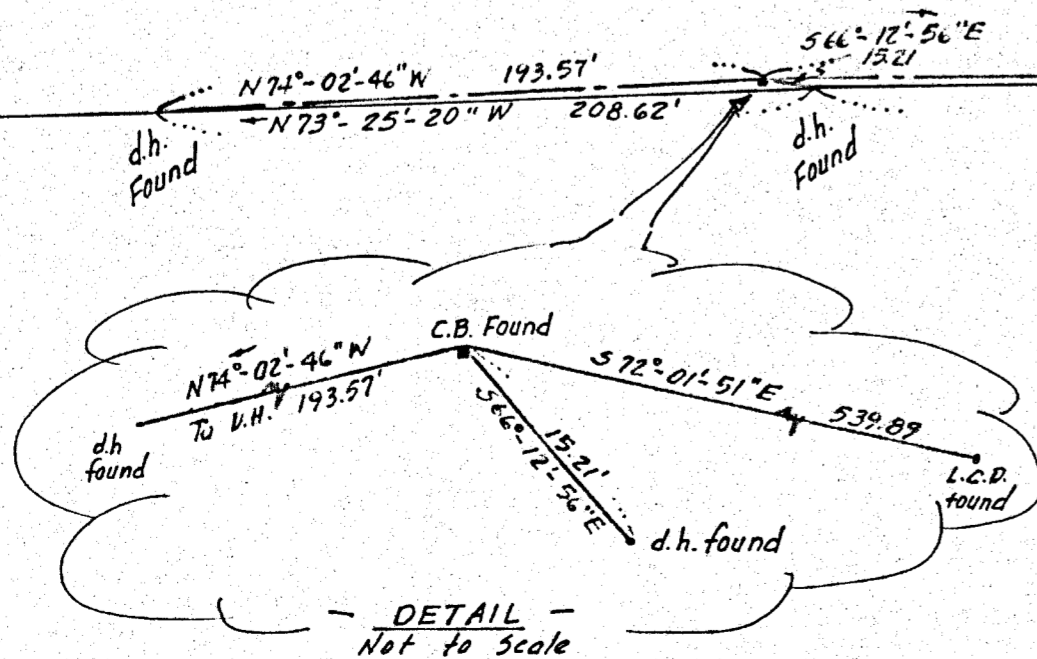

- DETAIL -
Not to Scale