

PLAN OF LAND RANDOLPH, MASS.

SCALE 1"=40' DEC. 26, 1978

DECA LAND SURVEYORS, INC.

LAND SURVEYORS

1 MEMORIAL DR. AVON

Property Owners:
Charles F. + Dorothy Macy



Robert A. DeAlle

"I hereby certify that the property lines shown on this plan are the lines dividing existing ownerships, and the lines of the streets and ways shown are those of public or private streets already established, and that no new lines for division of existing ownership of new ways are shown.

Dec. 26, 1978
Robert A. DeAlle R.L.S.


I certify that this actual survey was made on the ground in accordance with the Land Court rules and regulations of 1971 between Dec. 6 & Dec. 14, 1978

Dec. 26, 1978
Robert A. DeAlle R.L.S.



I certify that this plan was made in accordance with the Land Court rules and regulations of 1971.

Dec. 26, 1978
Robert A. DeAlle R.L.S.

No scale
LOCUS MAP

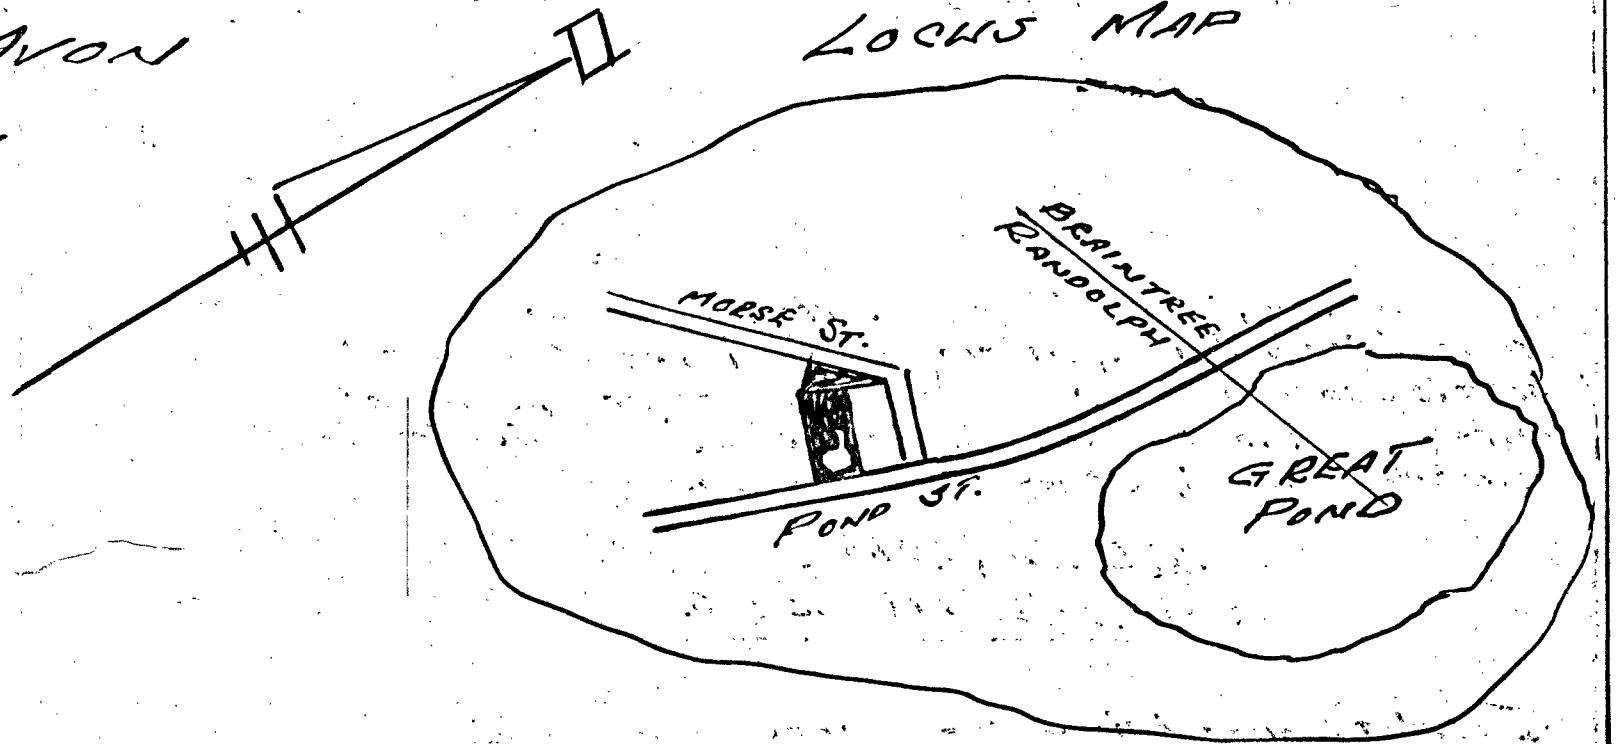

No Scale
Detail A

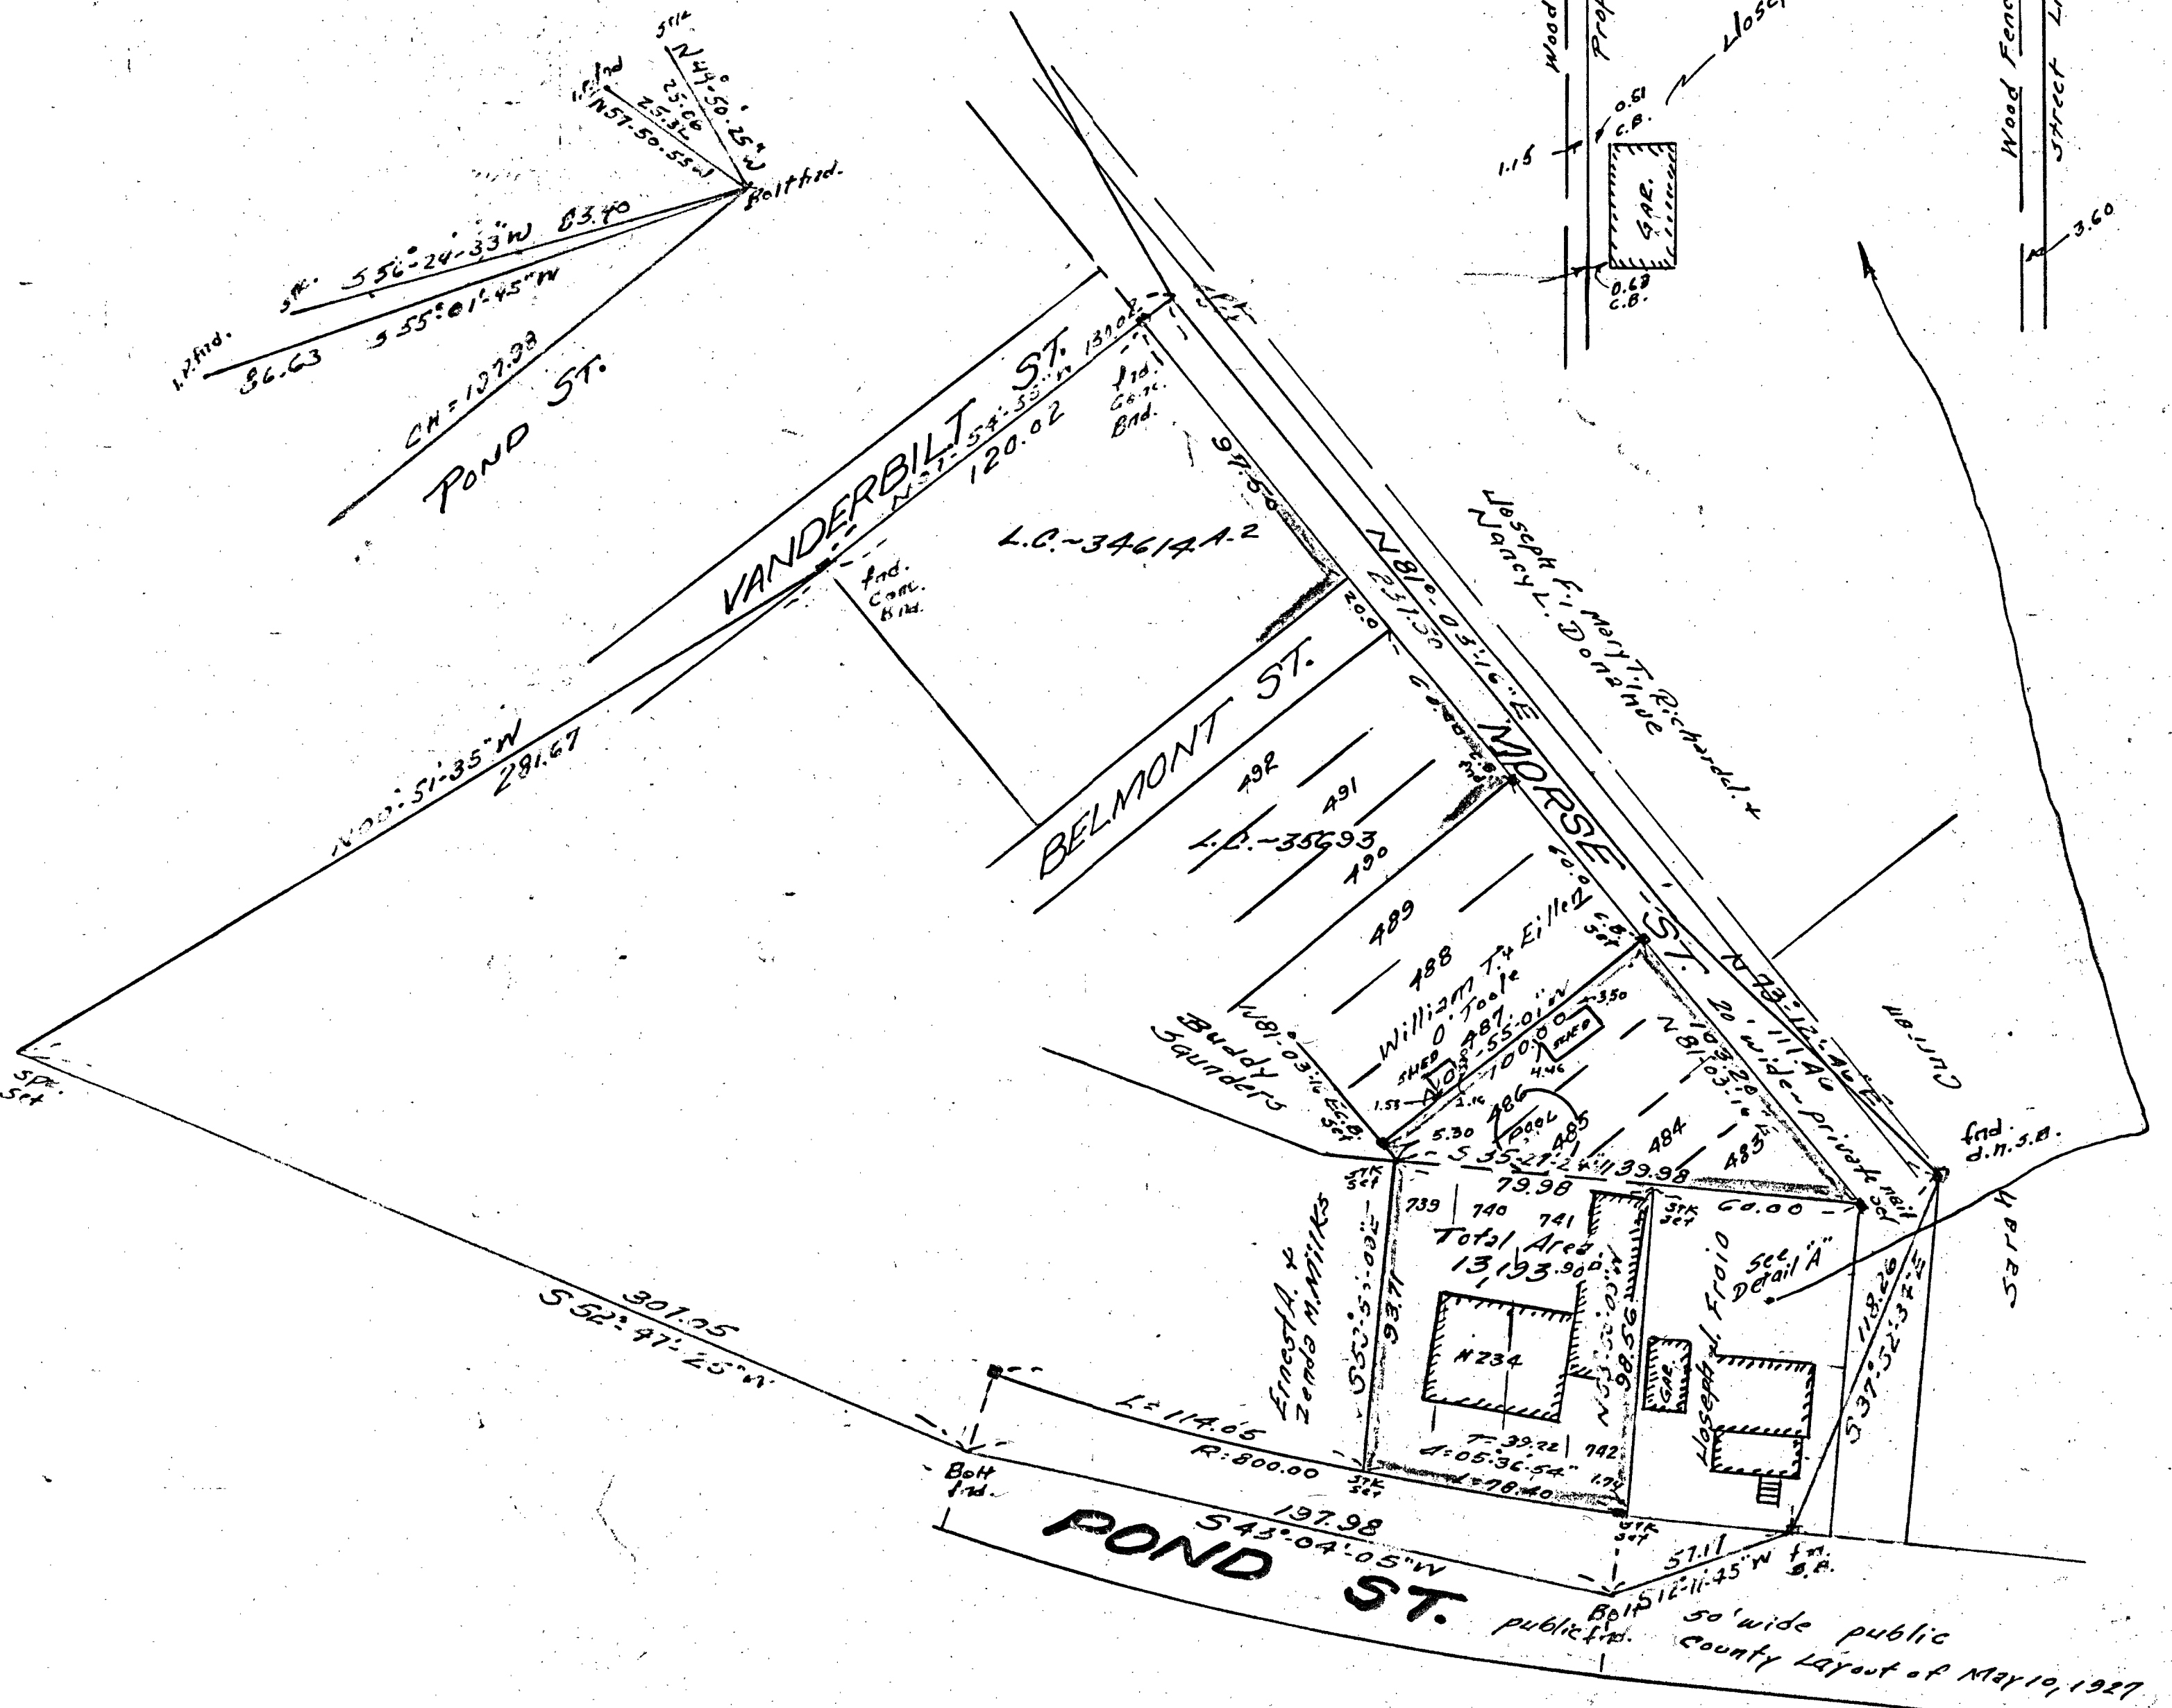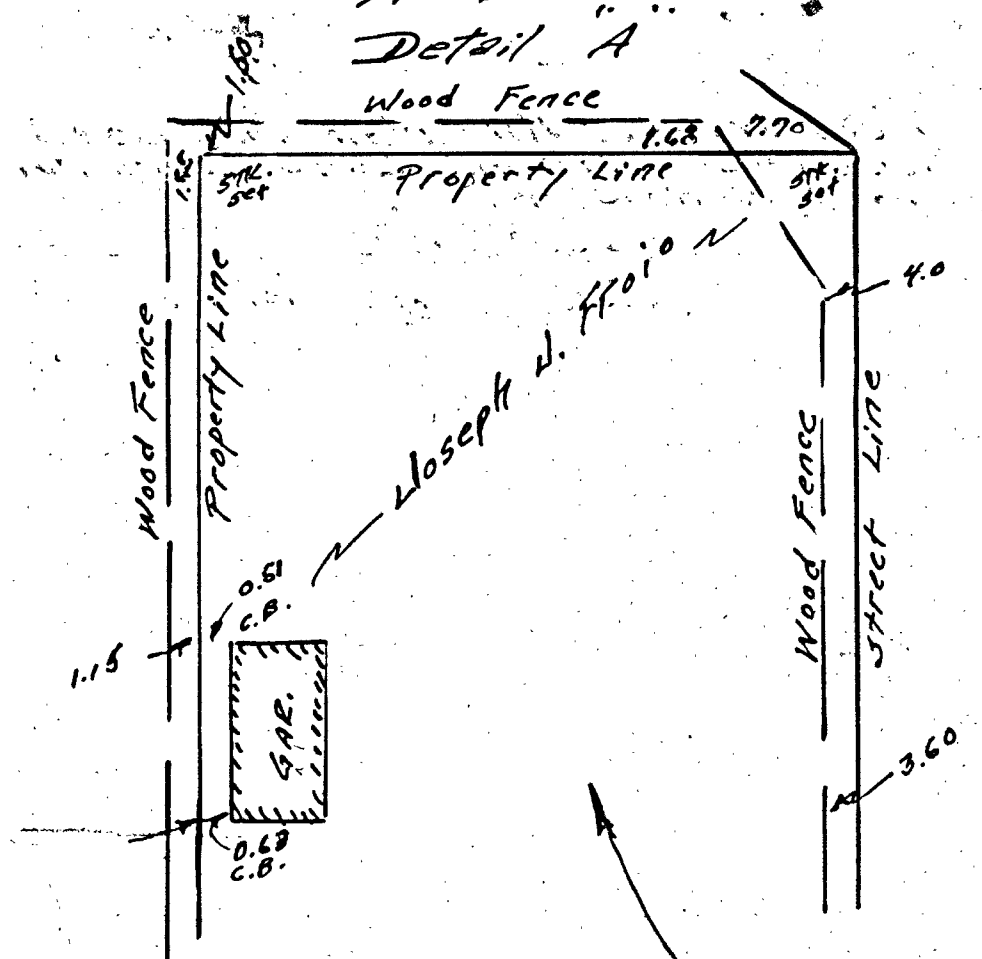

50' wide public
County Layout of May 10, 1927