

RECEIVED
 FEB 5 1979
 PLANNING BOARD
 TOWN OF RANDOLPH

APPROVAL NOT REQUIRED UNDER
 THE "SUBDIVISION CONTROL LAW."
 RANDOLPH PLANNING BOARD:

Lucia L. Simois CHMN.
Thomas J. Fisher
E. Paul Flaherty
Dan W. Seably
Edward S. DeHette

DATE: Feb 5/1979

I HEREBY CERTIFY THAT THIS ACTUAL SURVEY WAS
 MADE ON THE GROUND ON 9-15-78 THRU 1-29-79 IN ACCORDANCE
 WITH LAND COURT INSTRUCTIONS OF 1971.


John E. Levreault R.L.S. 1-29-79

PLAN OF LAND ~ RANDOLPH, MASS.
 LOT I POND STREET

SCALE: 1" = 20' JAN. 29, 1979

JOHN E. LEVREULT, P.E.
 & ASSOCIATES
 10 DIAUTO DRIVE
 RANDOLPH, MASS.

John E. Levreault 1-29-79

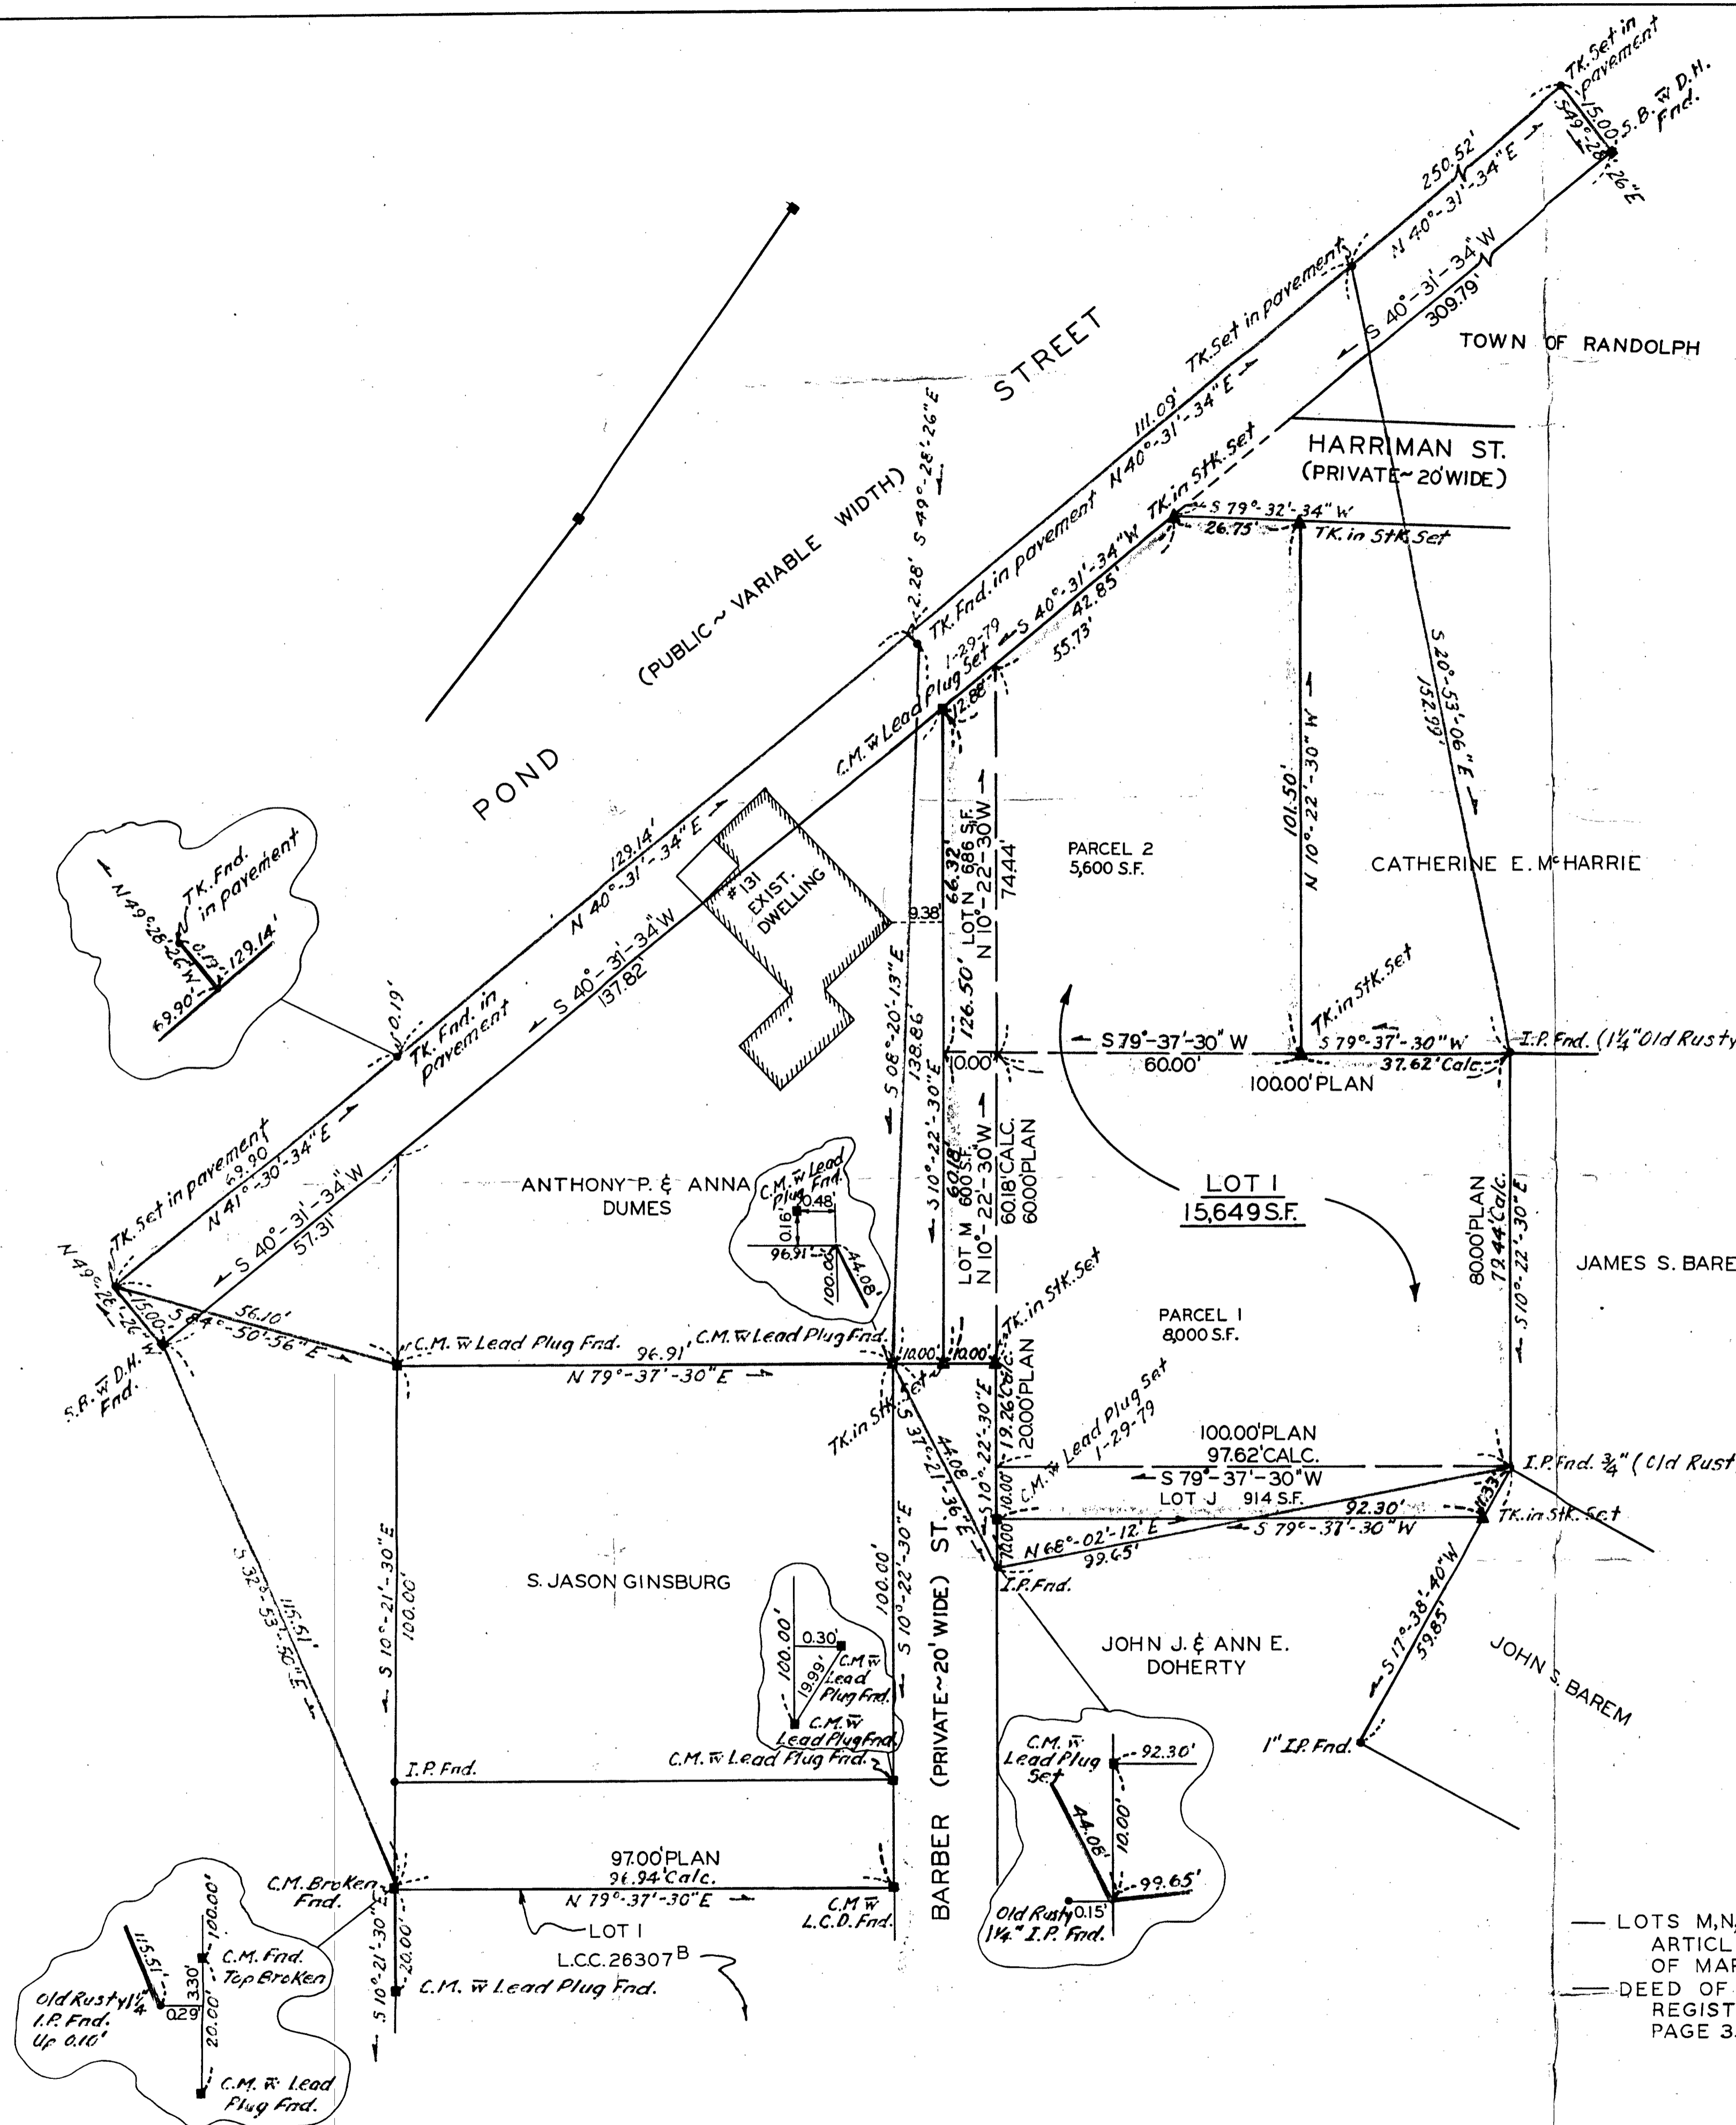

— LOTS M, N, & J ABANDONED BY THE TOWN OF RANDOLPH,
 ARTICLES 148 & 158 OF THE ANNUAL TOWN MEETING
 OF MARCH 20, 1978.
 — DEED OF ABANDONMENT RECORDED IN NORFOLK
 REGISTRY OF DEEDS, JUNE 20, 1978; BOOK 5476,
 PAGE 357.