
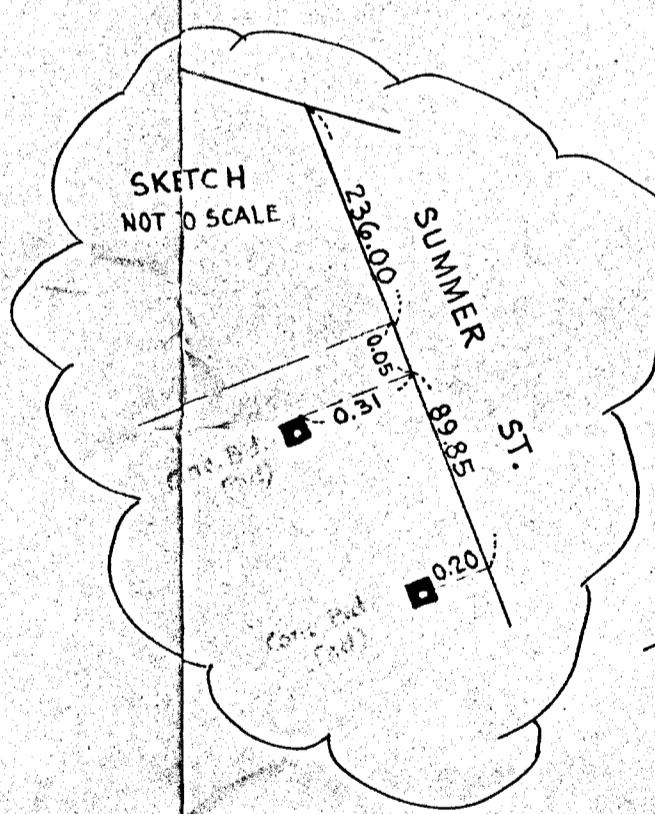
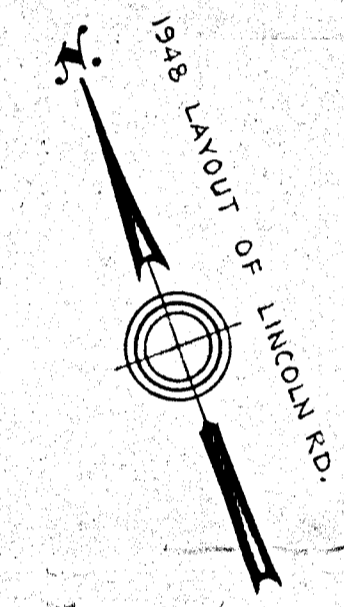
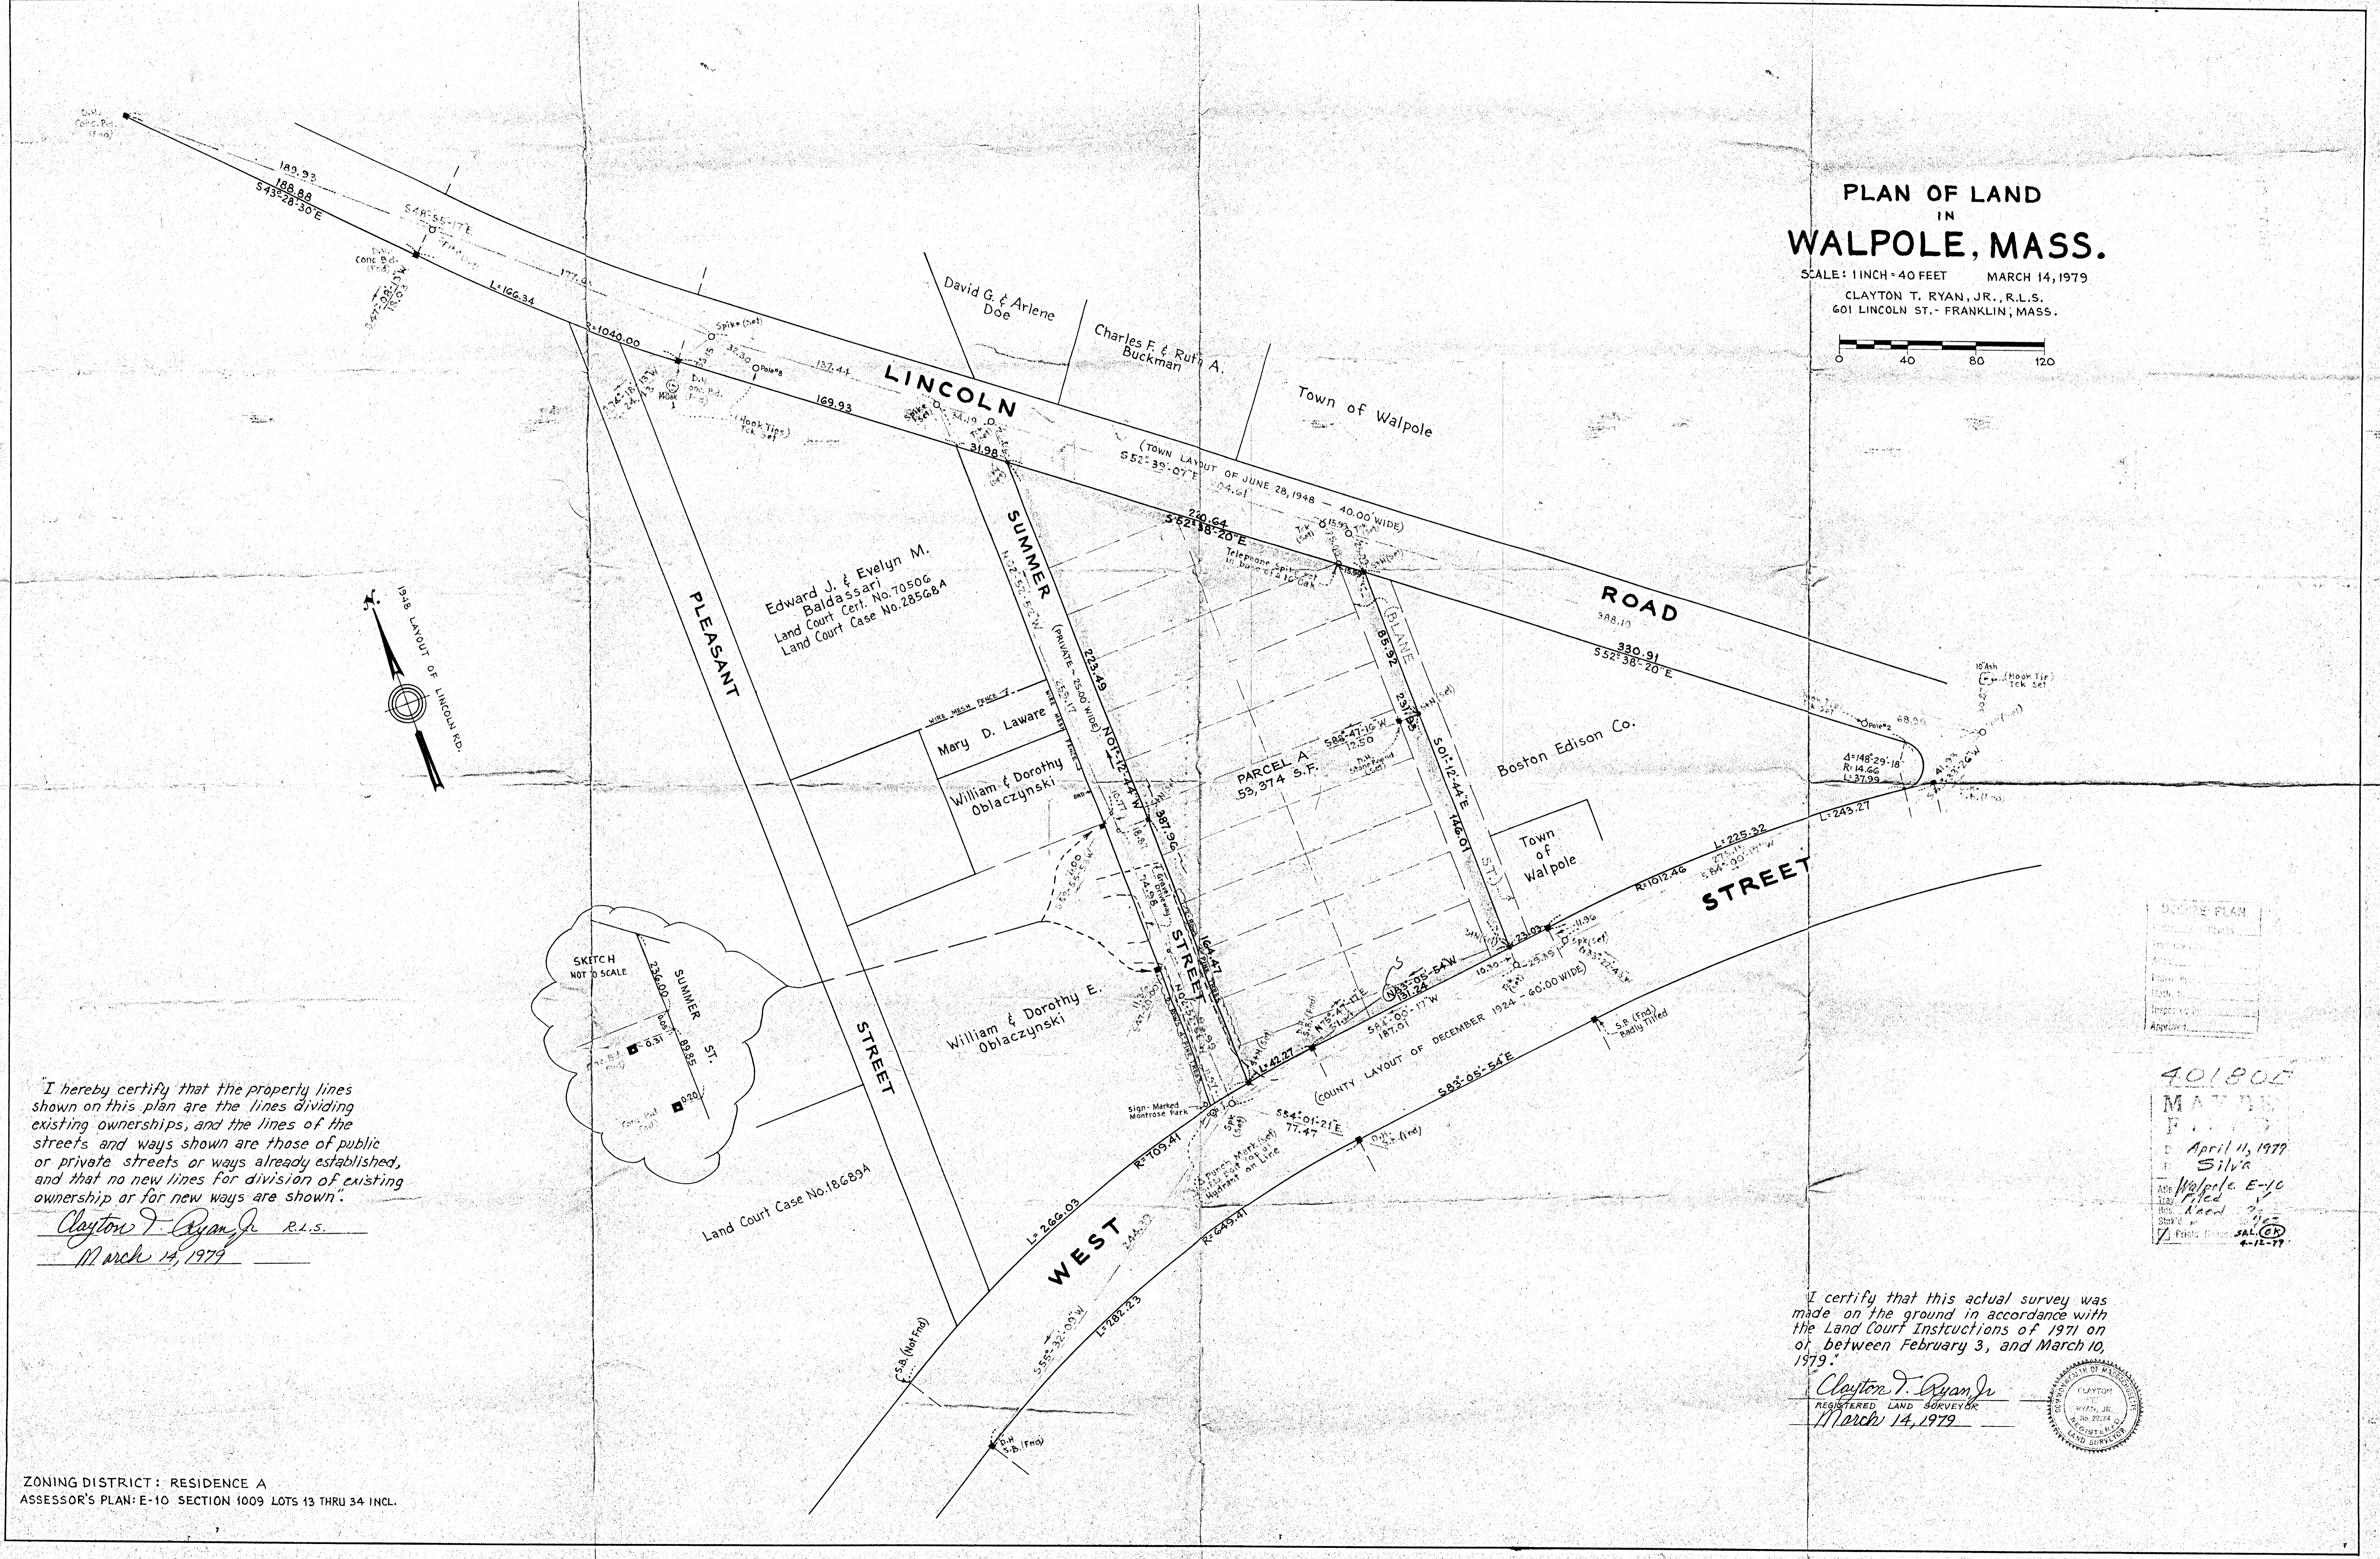


PLAN OF LAND IN WALPOLE, MASS.

SCALE: 1 INCH = 40 FEET MARCH 14, 1979
CLAYTON T. RYAN, JR., R.L.S.
601 LINCOLN ST. - FRANKLIN, MASS.

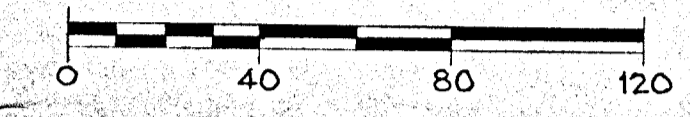

"I hereby certify that the property lines shown on this plan are the lines dividing existing ownerships, and the lines of the streets and ways shown are those of public or private streets or ways already established, and that no new lines for division of existing ownership or for new ways are shown."


Clayton T. Ryan, Jr. R.L.S.
March 14, 1979

DATE PLAN	
FILED	
APPROVED	
APPROVED	
APPROVED	
APPROVED	

40180E
MAY 15
APR 11 1979
Silva
Walpole E-10
Filed
Need
SAL CD
4-12-79

"I certify that this actual survey was made on the ground in accordance with the Land Court Instructions of 1971 on or between February 3, and March 10, 1979."

Clayton T. Ryan, Jr.
REGISTERED LAND SURVEYOR
March 14, 1979

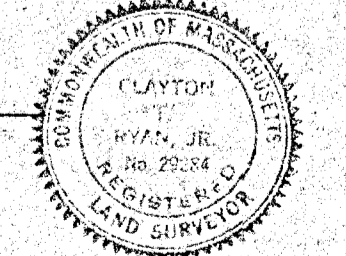

ZONING DISTRICT: RESIDENCE A
ASSESSOR'S PLAN: E-10 SECTION 1009 LOTS 13 THRU 34 INCL.