
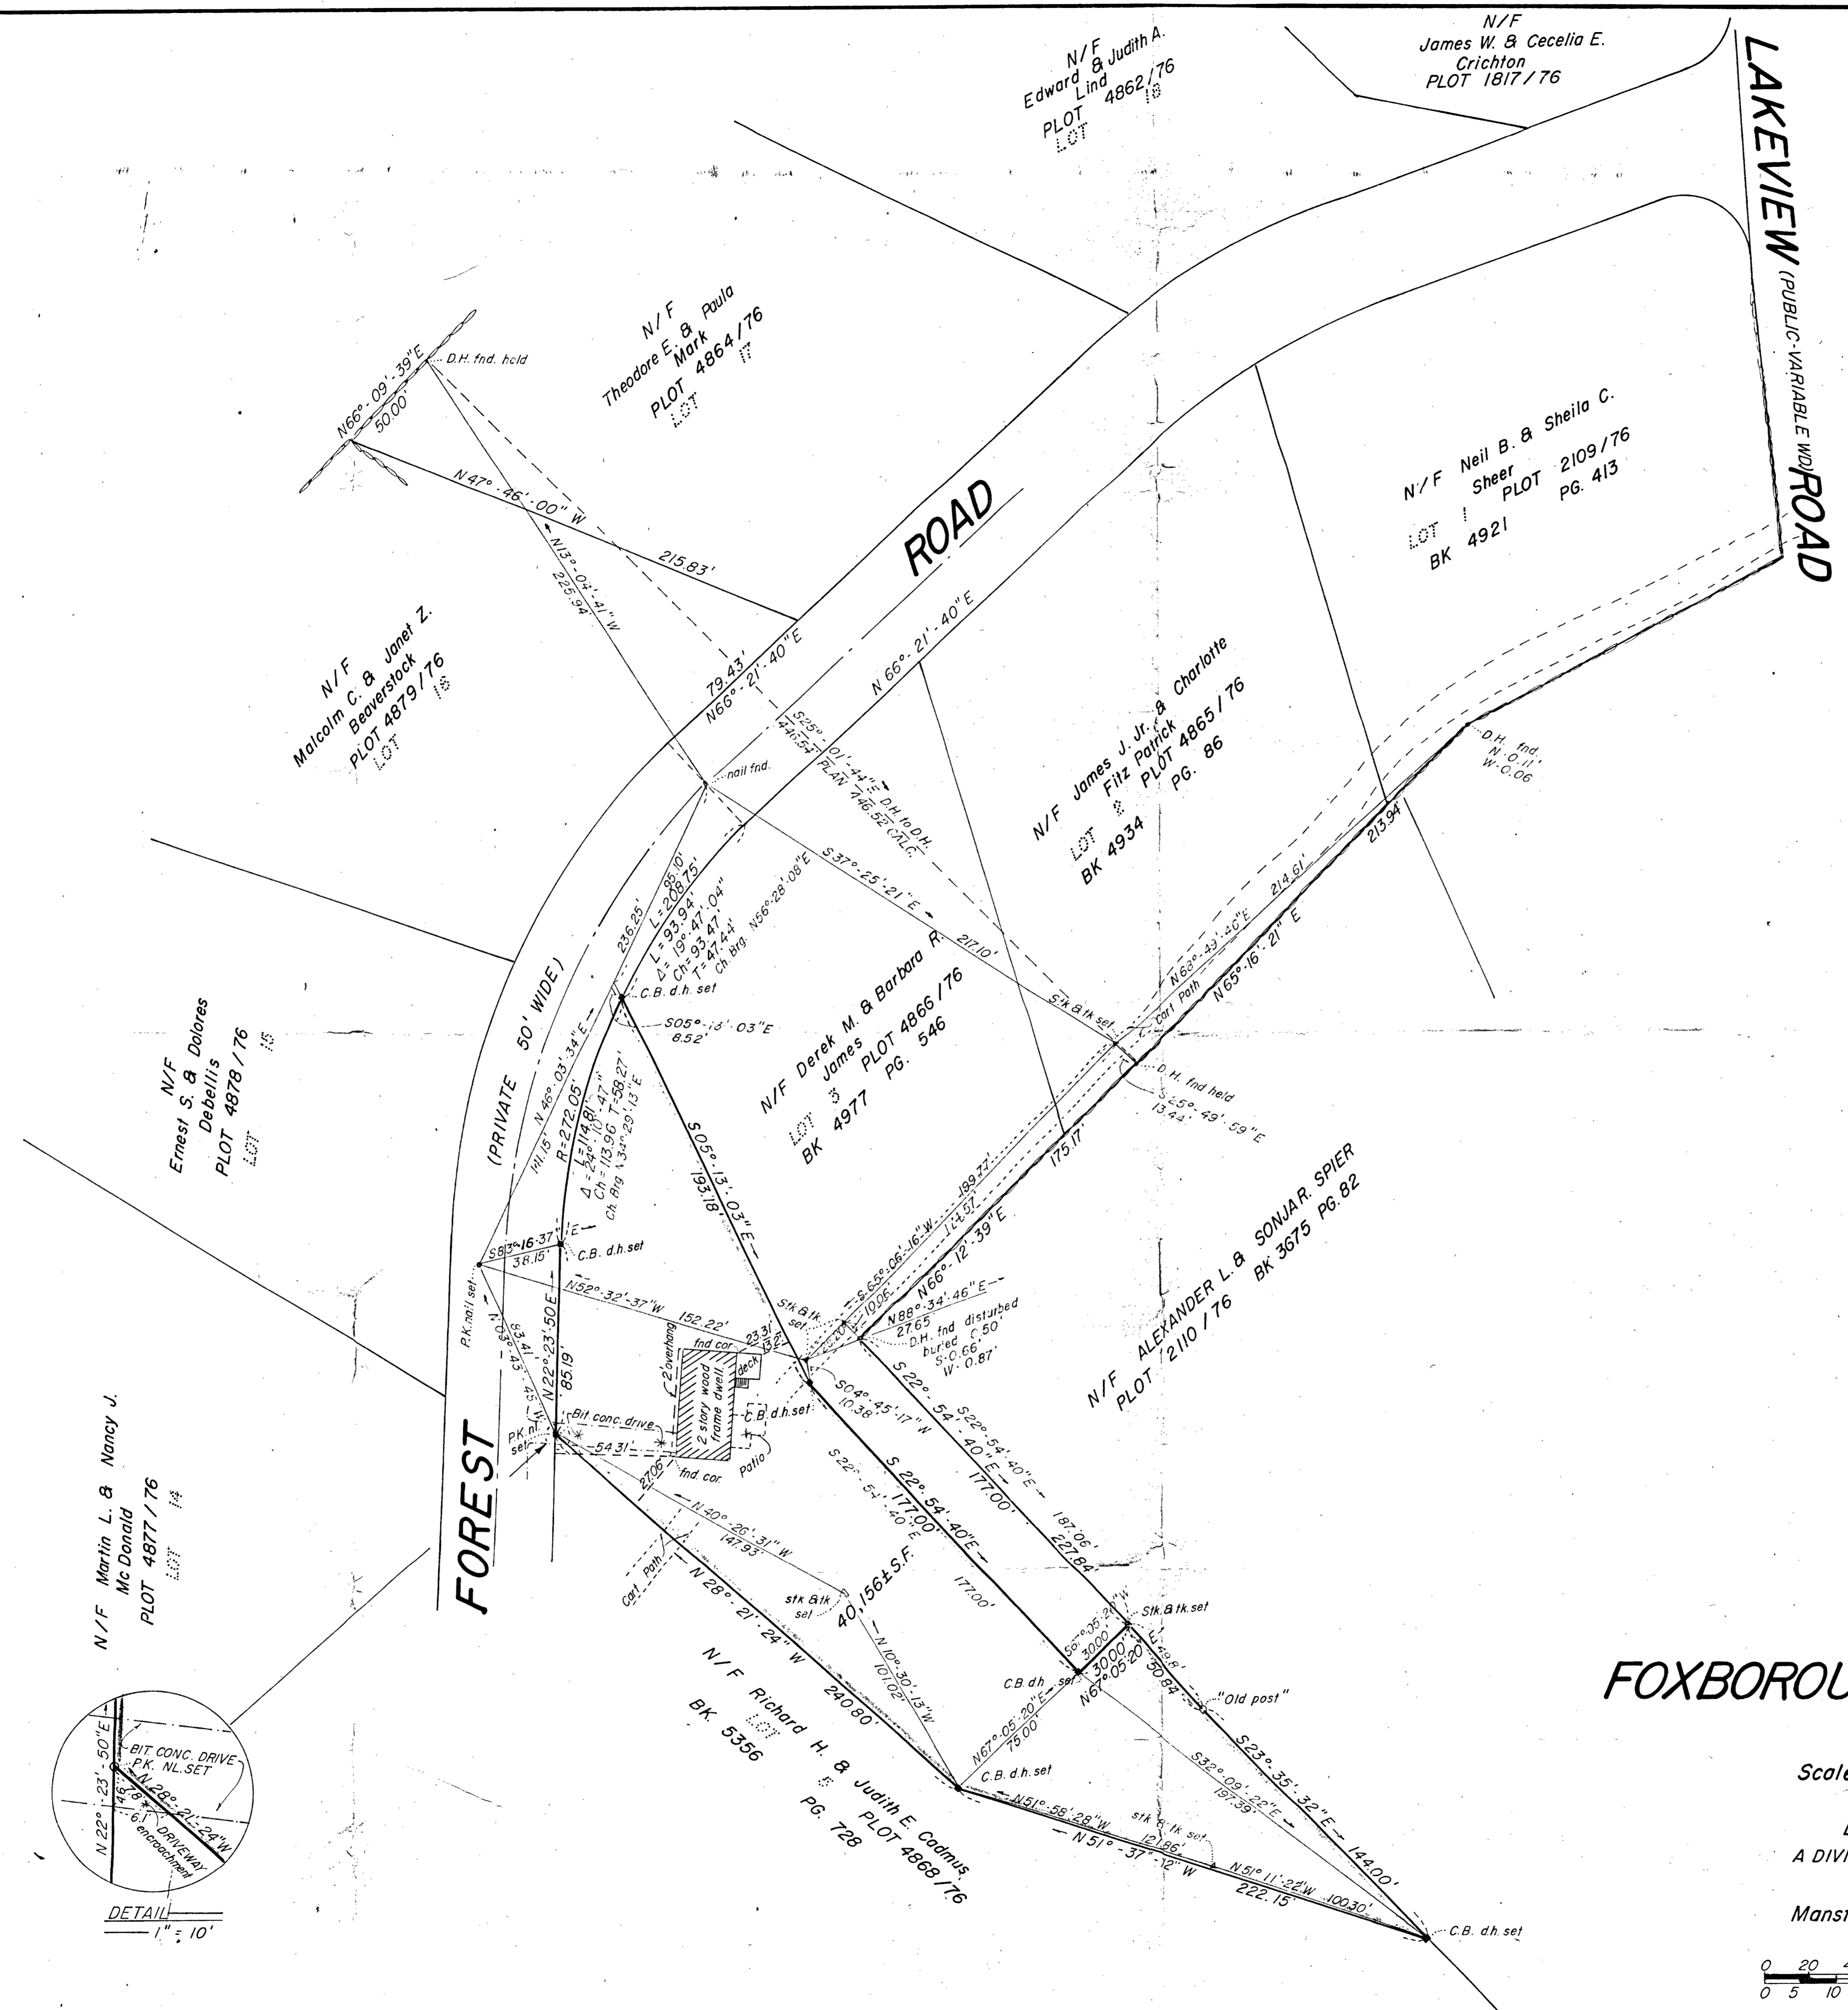


LOCUS MAP  
1" = 2,000'

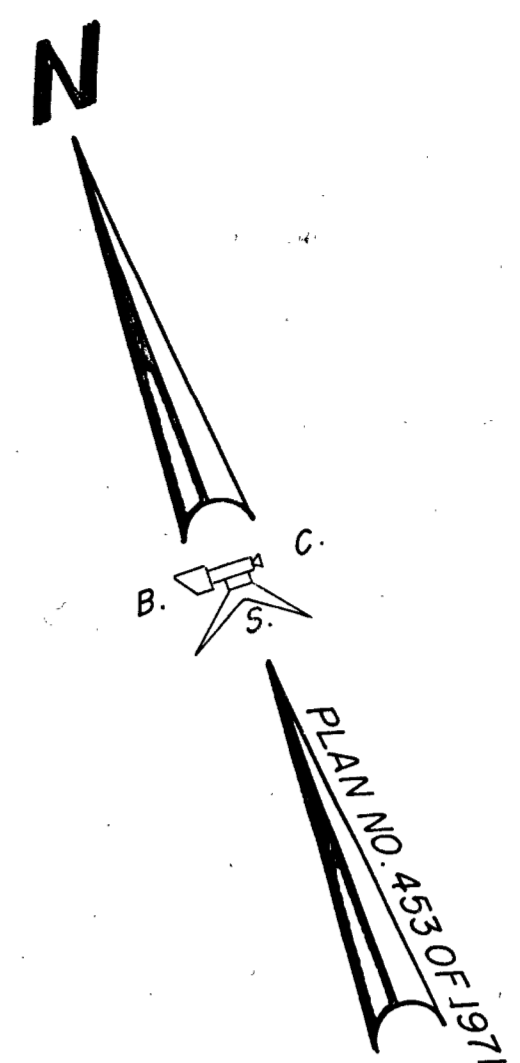

I CERTIFY THAT THE PROPERTY LINES SHOWN ARE THE LINES DIVIDING EXISTING OWNERSHIPS, AND THE LINES OF STREETS AND WAYS SHOWN ARE THOSE OF PUBLIC OR PRIVATE STREETS OR WAYS ALREADY ESTABLISHED, AND THAT NO NEW LINES FOR DIVISION OF EXISTING OWNERSHIP OR FOR NEW WAYS ARE SHOWN.

*James H. Wiswell 12/12/79*  
JAMES H. WISWELL R.L.S.

I CERTIFY THAT THIS ACTUAL SURVEY WAS MADE ON THE GROUND IN ACCORDANCE WITH THE LAND COURT INSTRUCTIONS OF 1971 BETWEEN NOV. 6, 1979 AND NOV. 28, 1979

*James H. Wiswell 12/12/79*  
JAMES H. WISWELL R.L.S.



PLAN OF LAND  
in  
**FOXBOROUGH, NORFOLK CO., MASS.**

Scale: 1" = 40' Dec. 6, 1979

BSC OF MANSFIELD  
A DIVISION OF BOSTON SURVEY CONSULTANTS INC.  
P.O. Box 664  
Mansfield, Mass.

