
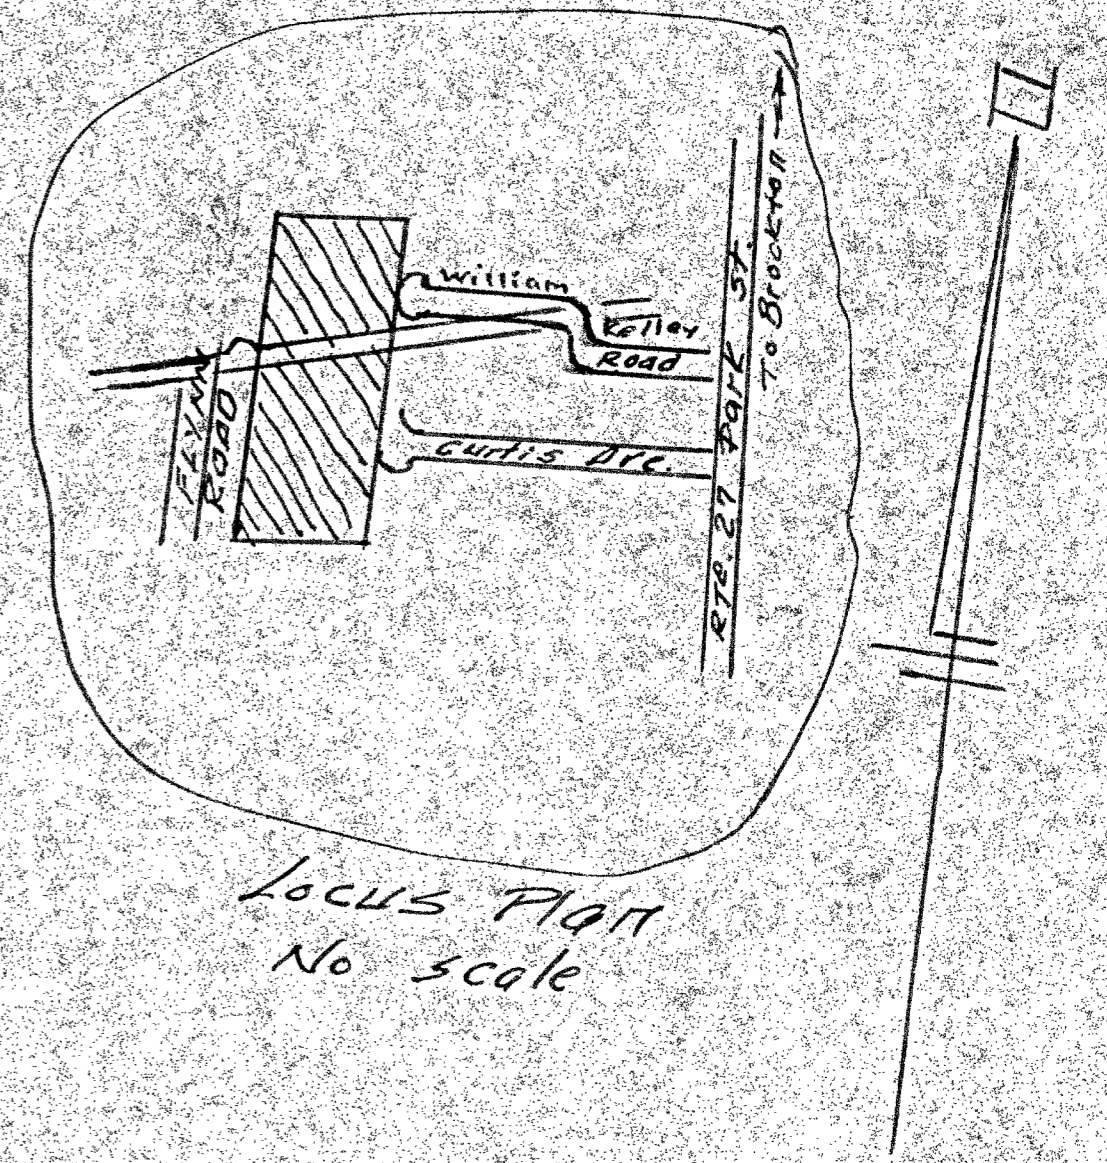


PLAN OF LAND
STOUGHTON, MASS.

SCALE 1"=100' FEB. 16, 1980
DE CA LANDSURVEYORS, INC.
1 MEMORIAL DR. AVON
Property Owner:
Lorenzo & Merola
Curtis Ave. Stoughton

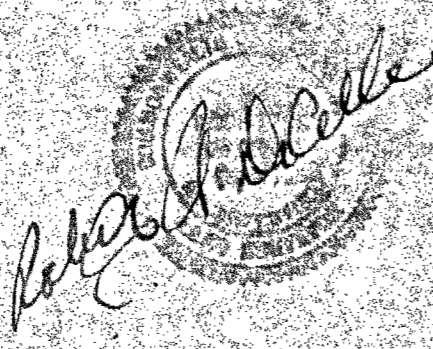


"I hereby certify that the property lines shown on this plan are the lines dividing existing ownerships and the lines of the streets and ways shown are those of public or private streets already established and that no new lines or division of existing ownerships or for new ways are shown.

I hereby certify that this actual survey was made on the ground between Feb. 4 & 15 1980 in accordance with the rules and regulations of the Land Court 1971

Feb. 16, 1980
Robert C. McCall
P.L.S.

Robert C. McCall
Feb. 16, 1980

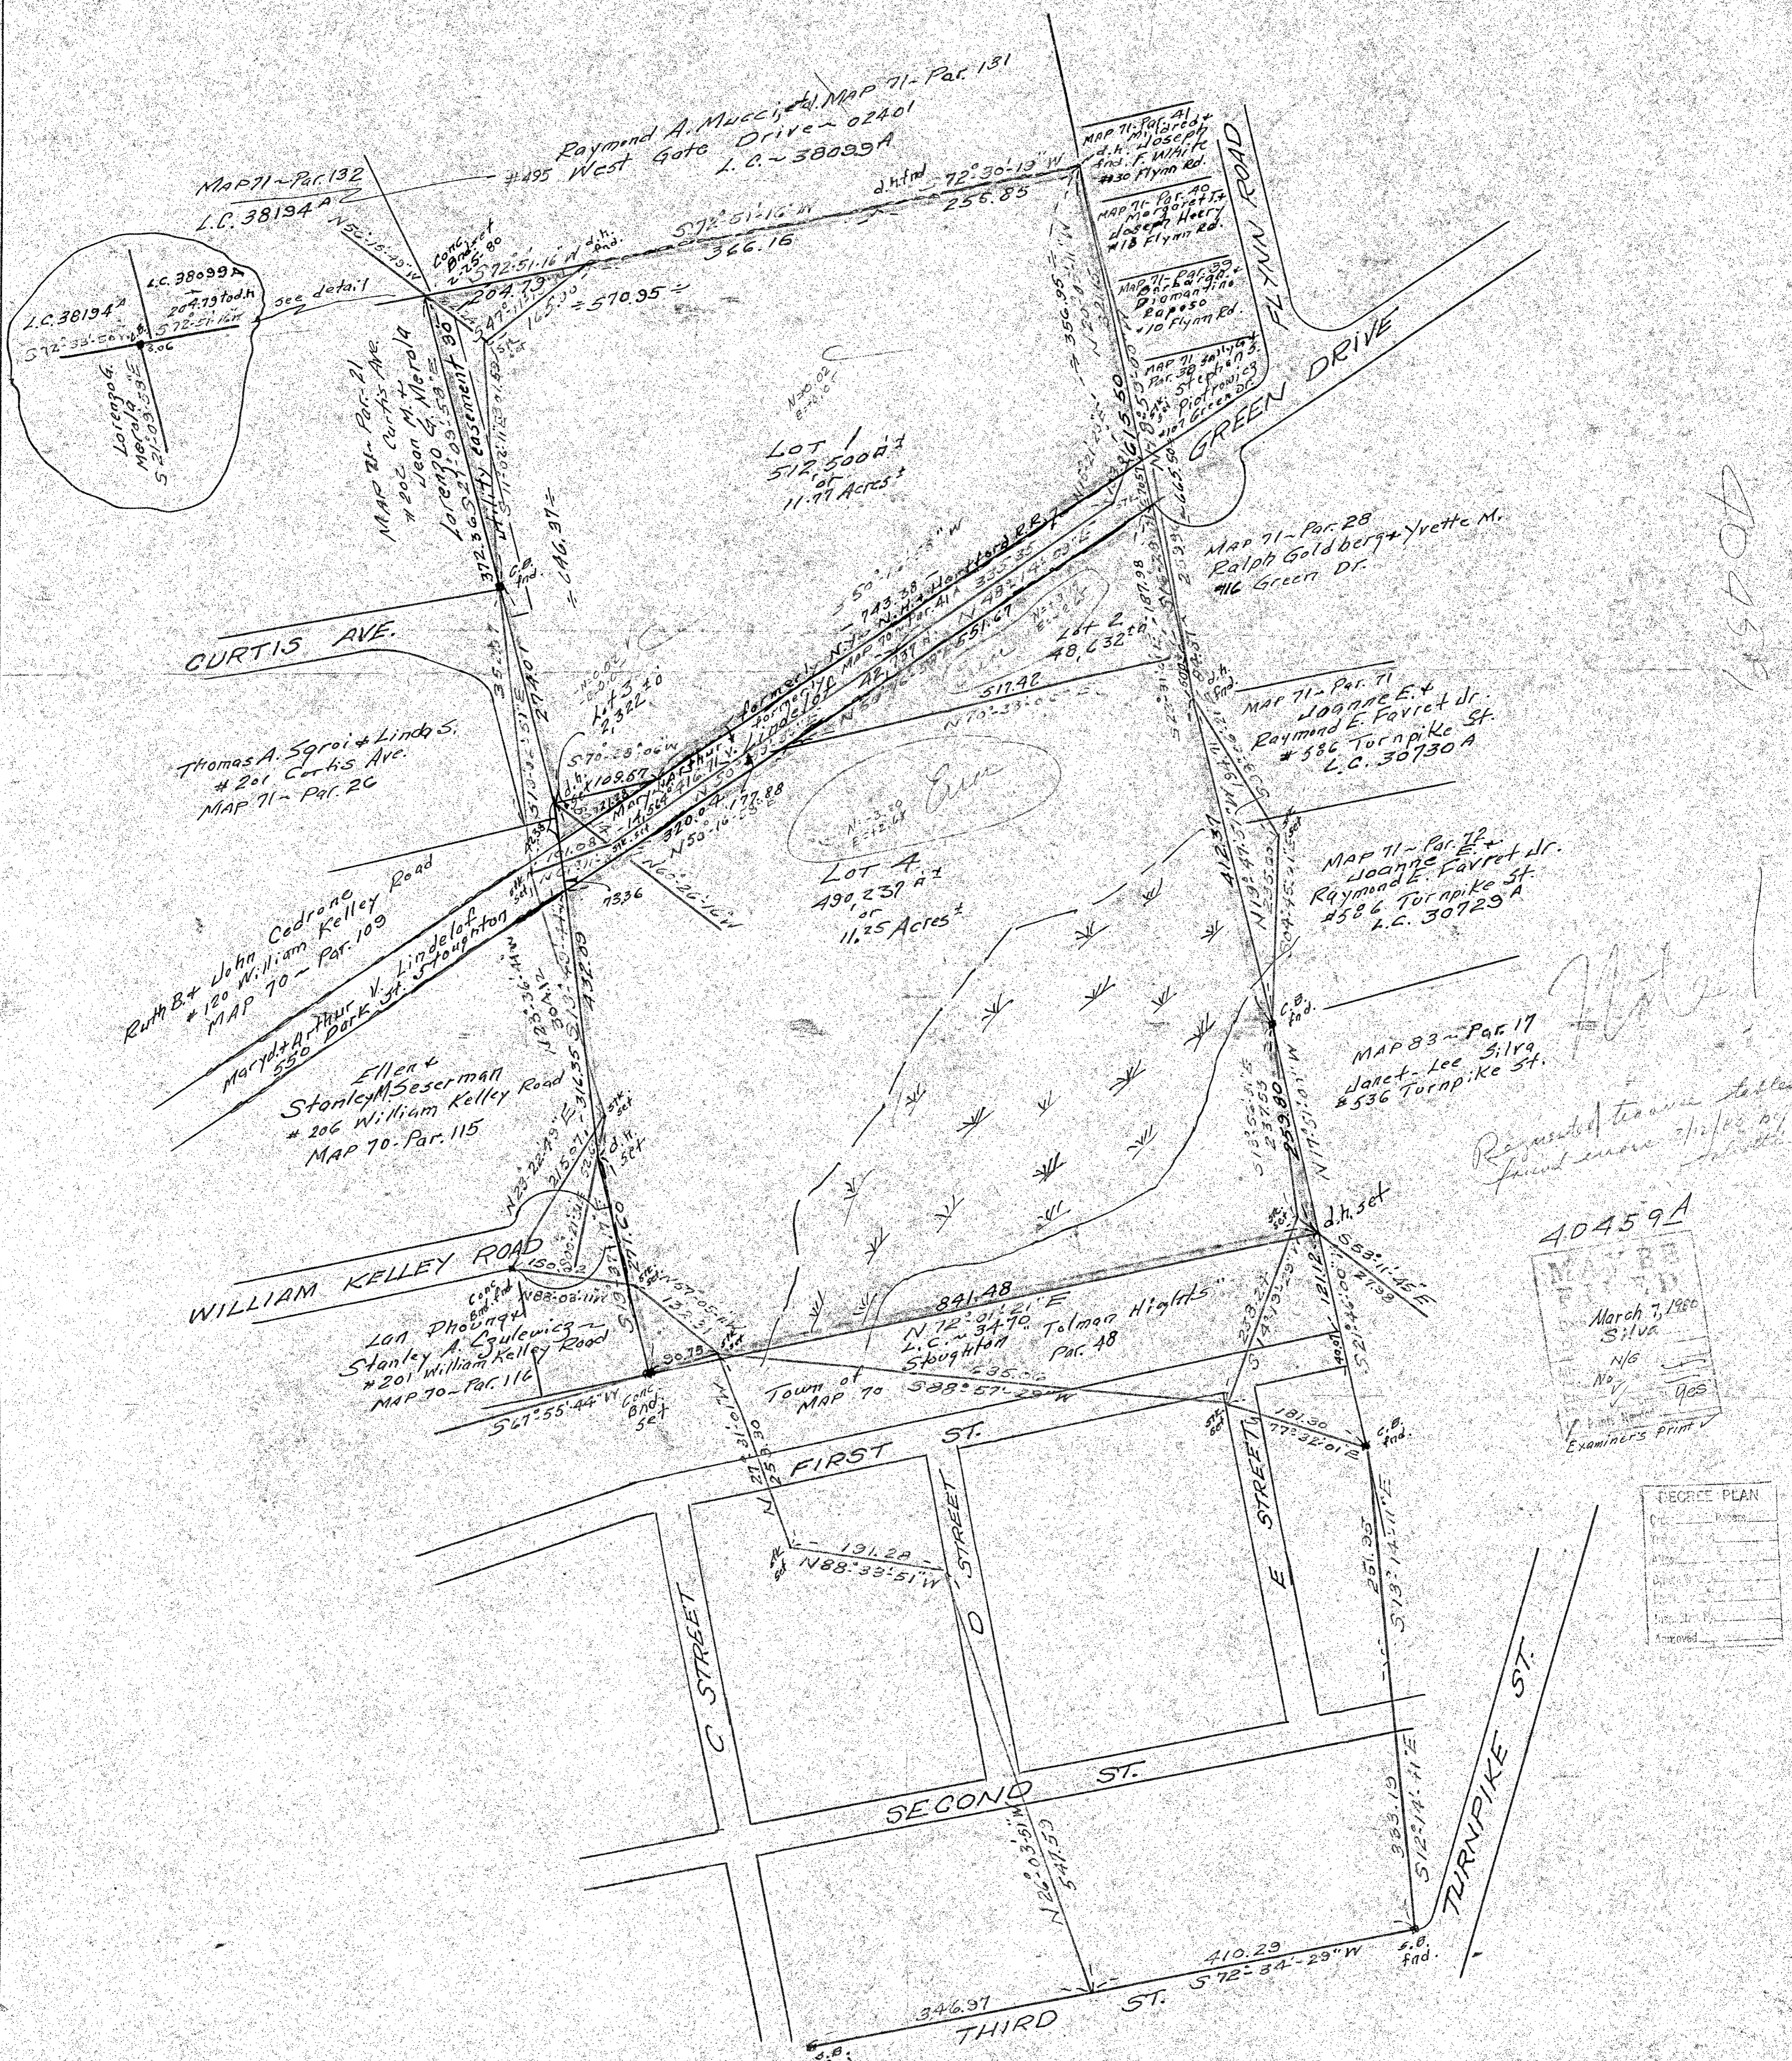

40459A
MASS. REG. LAND SURVEYORS
March 7, 1980
S:IVA
No. 903
Examined & Approved
Examined's Print

DEGREE PLAN	
City	Proctor
Town	Stoughton
Block	
Lot	
Sublot	
Approved	

40459A

40459A