

Approval Not Required Under
The Subdivision Control Law.
Foxborough Planning Board.


Date - April 7 1980

Harold L. Blomberg

James Michael Dunn

Patricia Ann Heydecker

JOHN III & KRISTINA PAWLAK

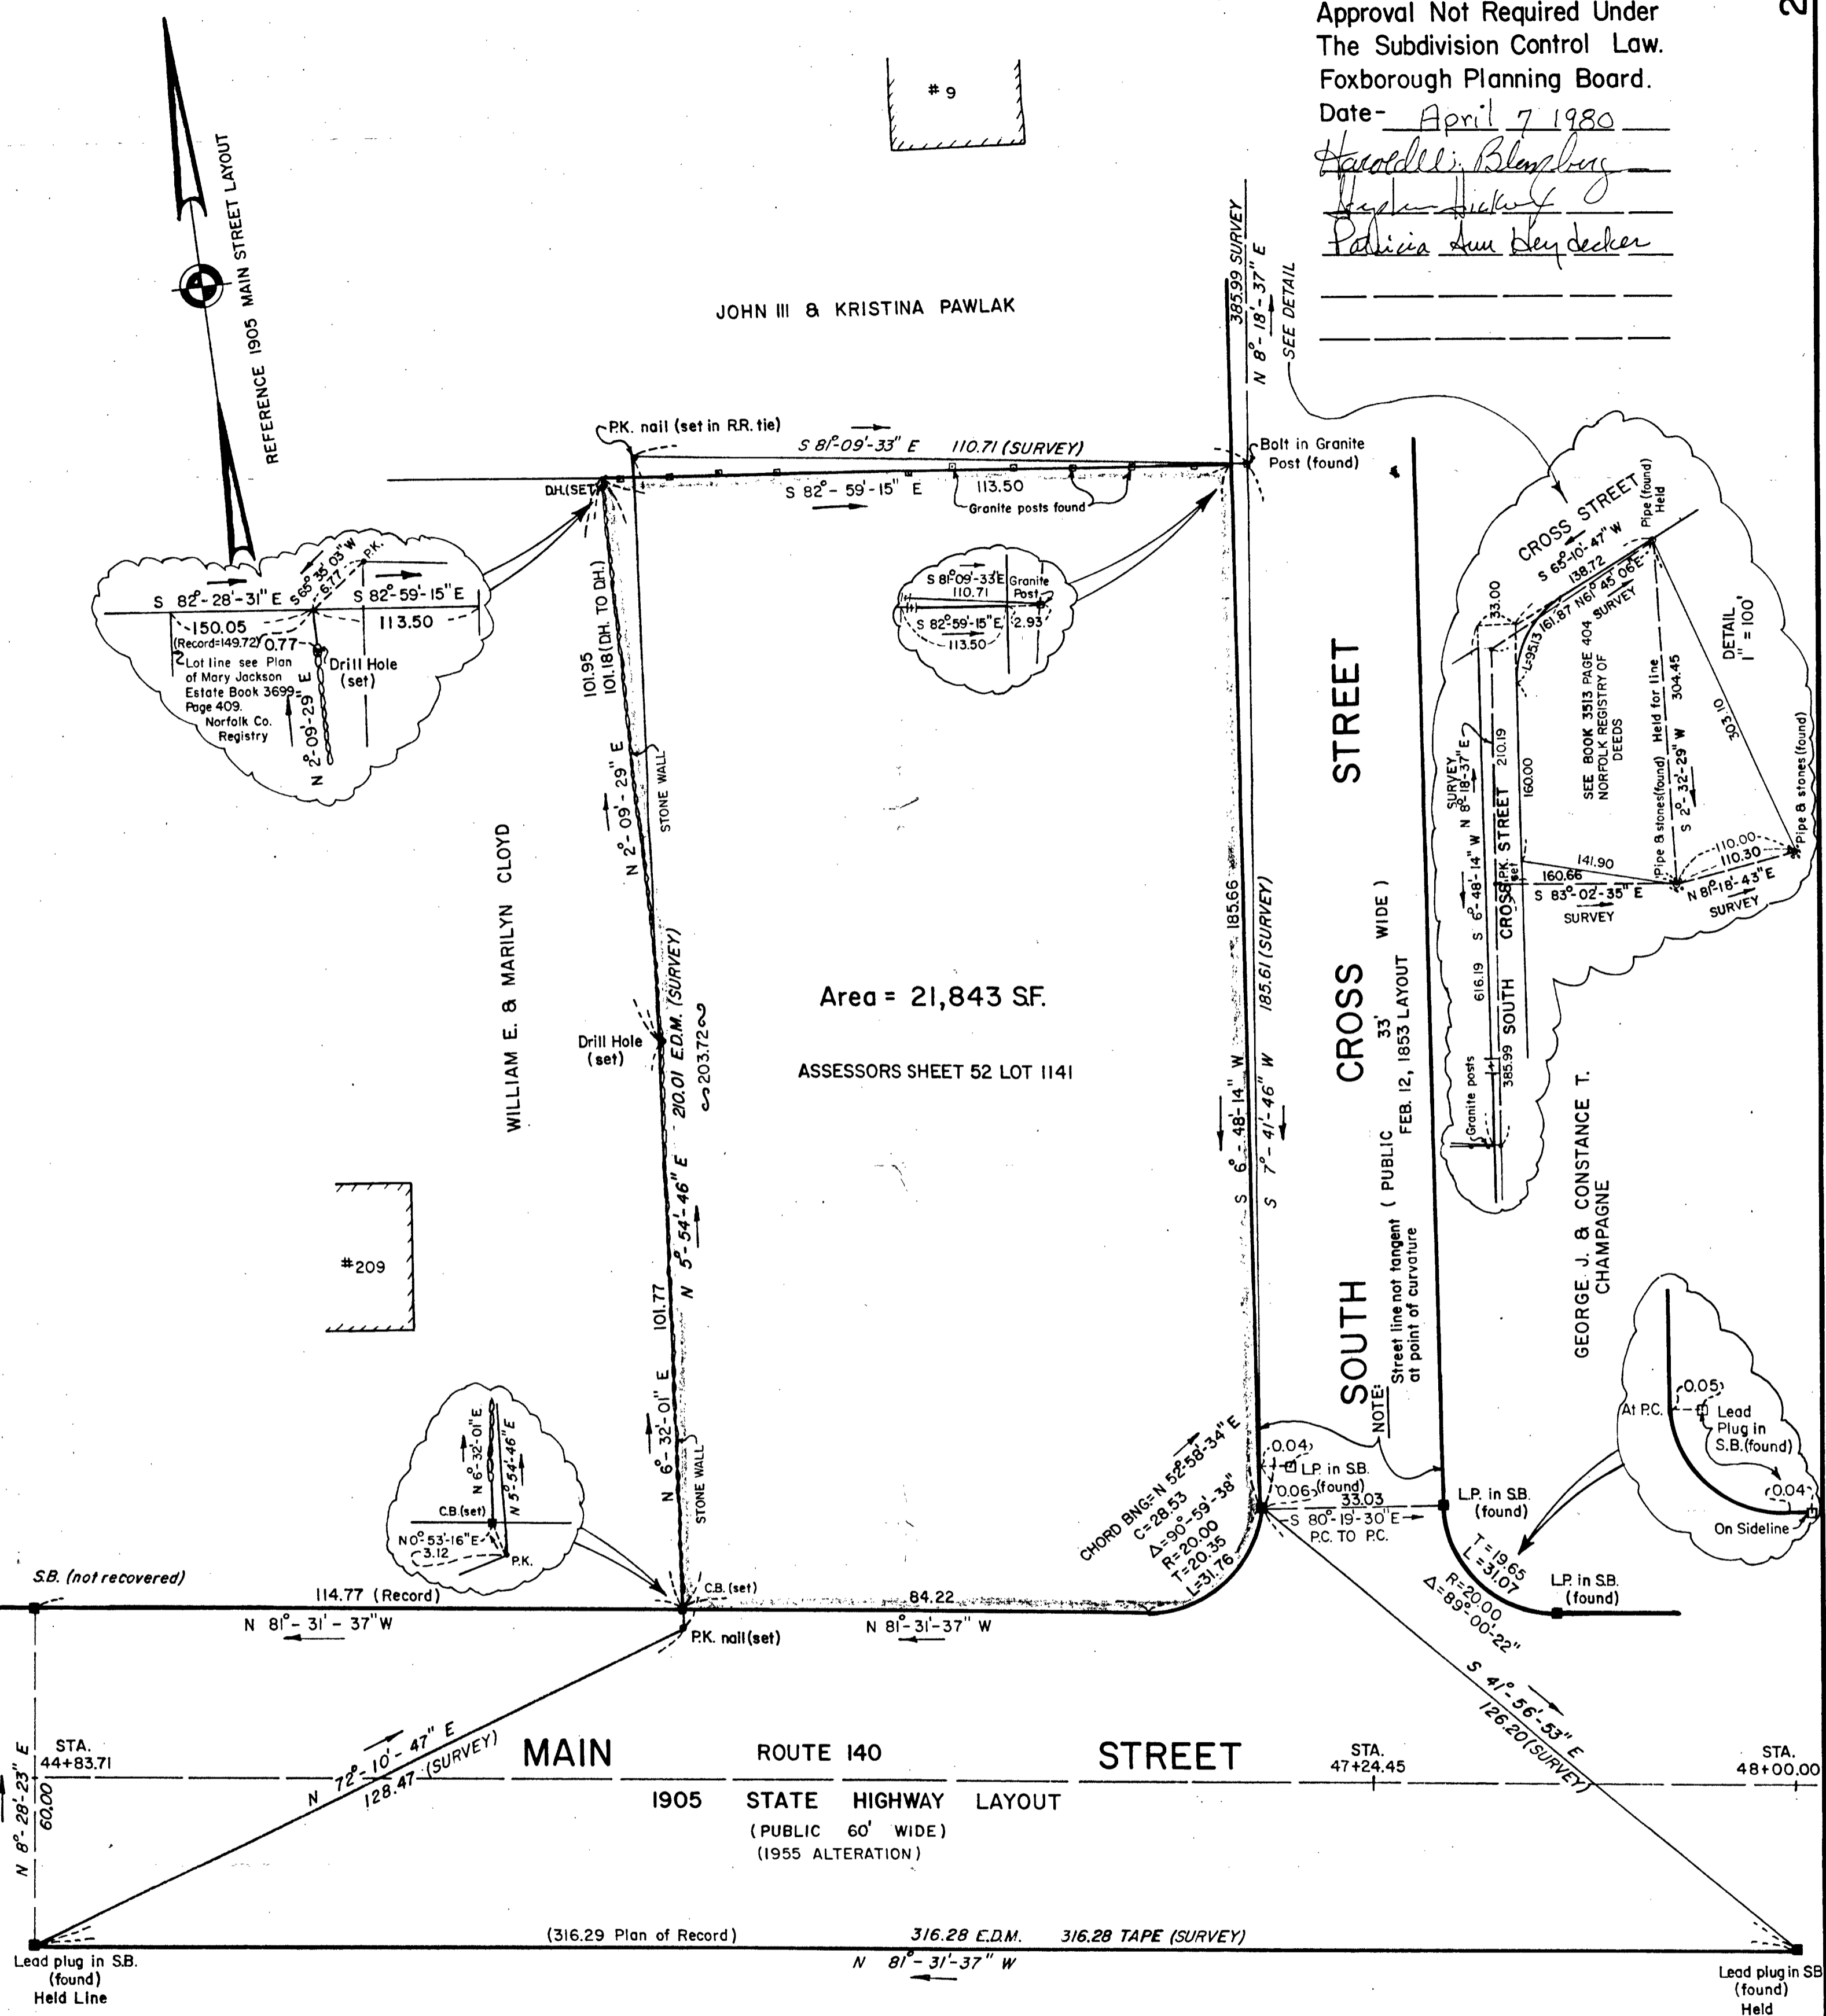

Area = 21,843 SF.


ASSESSORS SHEET 52 LOT 1141

PLAN OF LAND IN FOXBOROUGH

SCALE 20 FEET TO AN INCH
MARCH 14, 1980



DUNN ENGINEERING CO., INC 21 COCASSET STREET
FOXBOROUGH, MASSACHUSETTS 02035 543-9720

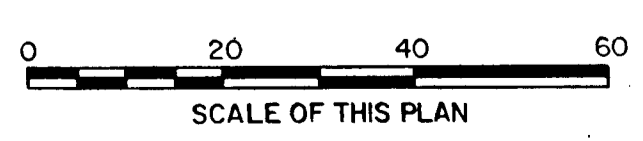

Job No. 297

I certify that this actual survey was
made on the ground in accordance with
the Land Count instructions of 1971
between March 6 and March 10, 1980

James Michael Dunn #27877
JAMES M. DUNN REGISTERED LAND SURVEYOR #27877
DATE March 28 1980

RESEARCH BY JMB, JMD.
FIELD SURVEY GNF, RJT.
COMPUTED BY DJS.
DRAFTED BY DJS.
CHECKED BY JMD.