



ZONING: R-1

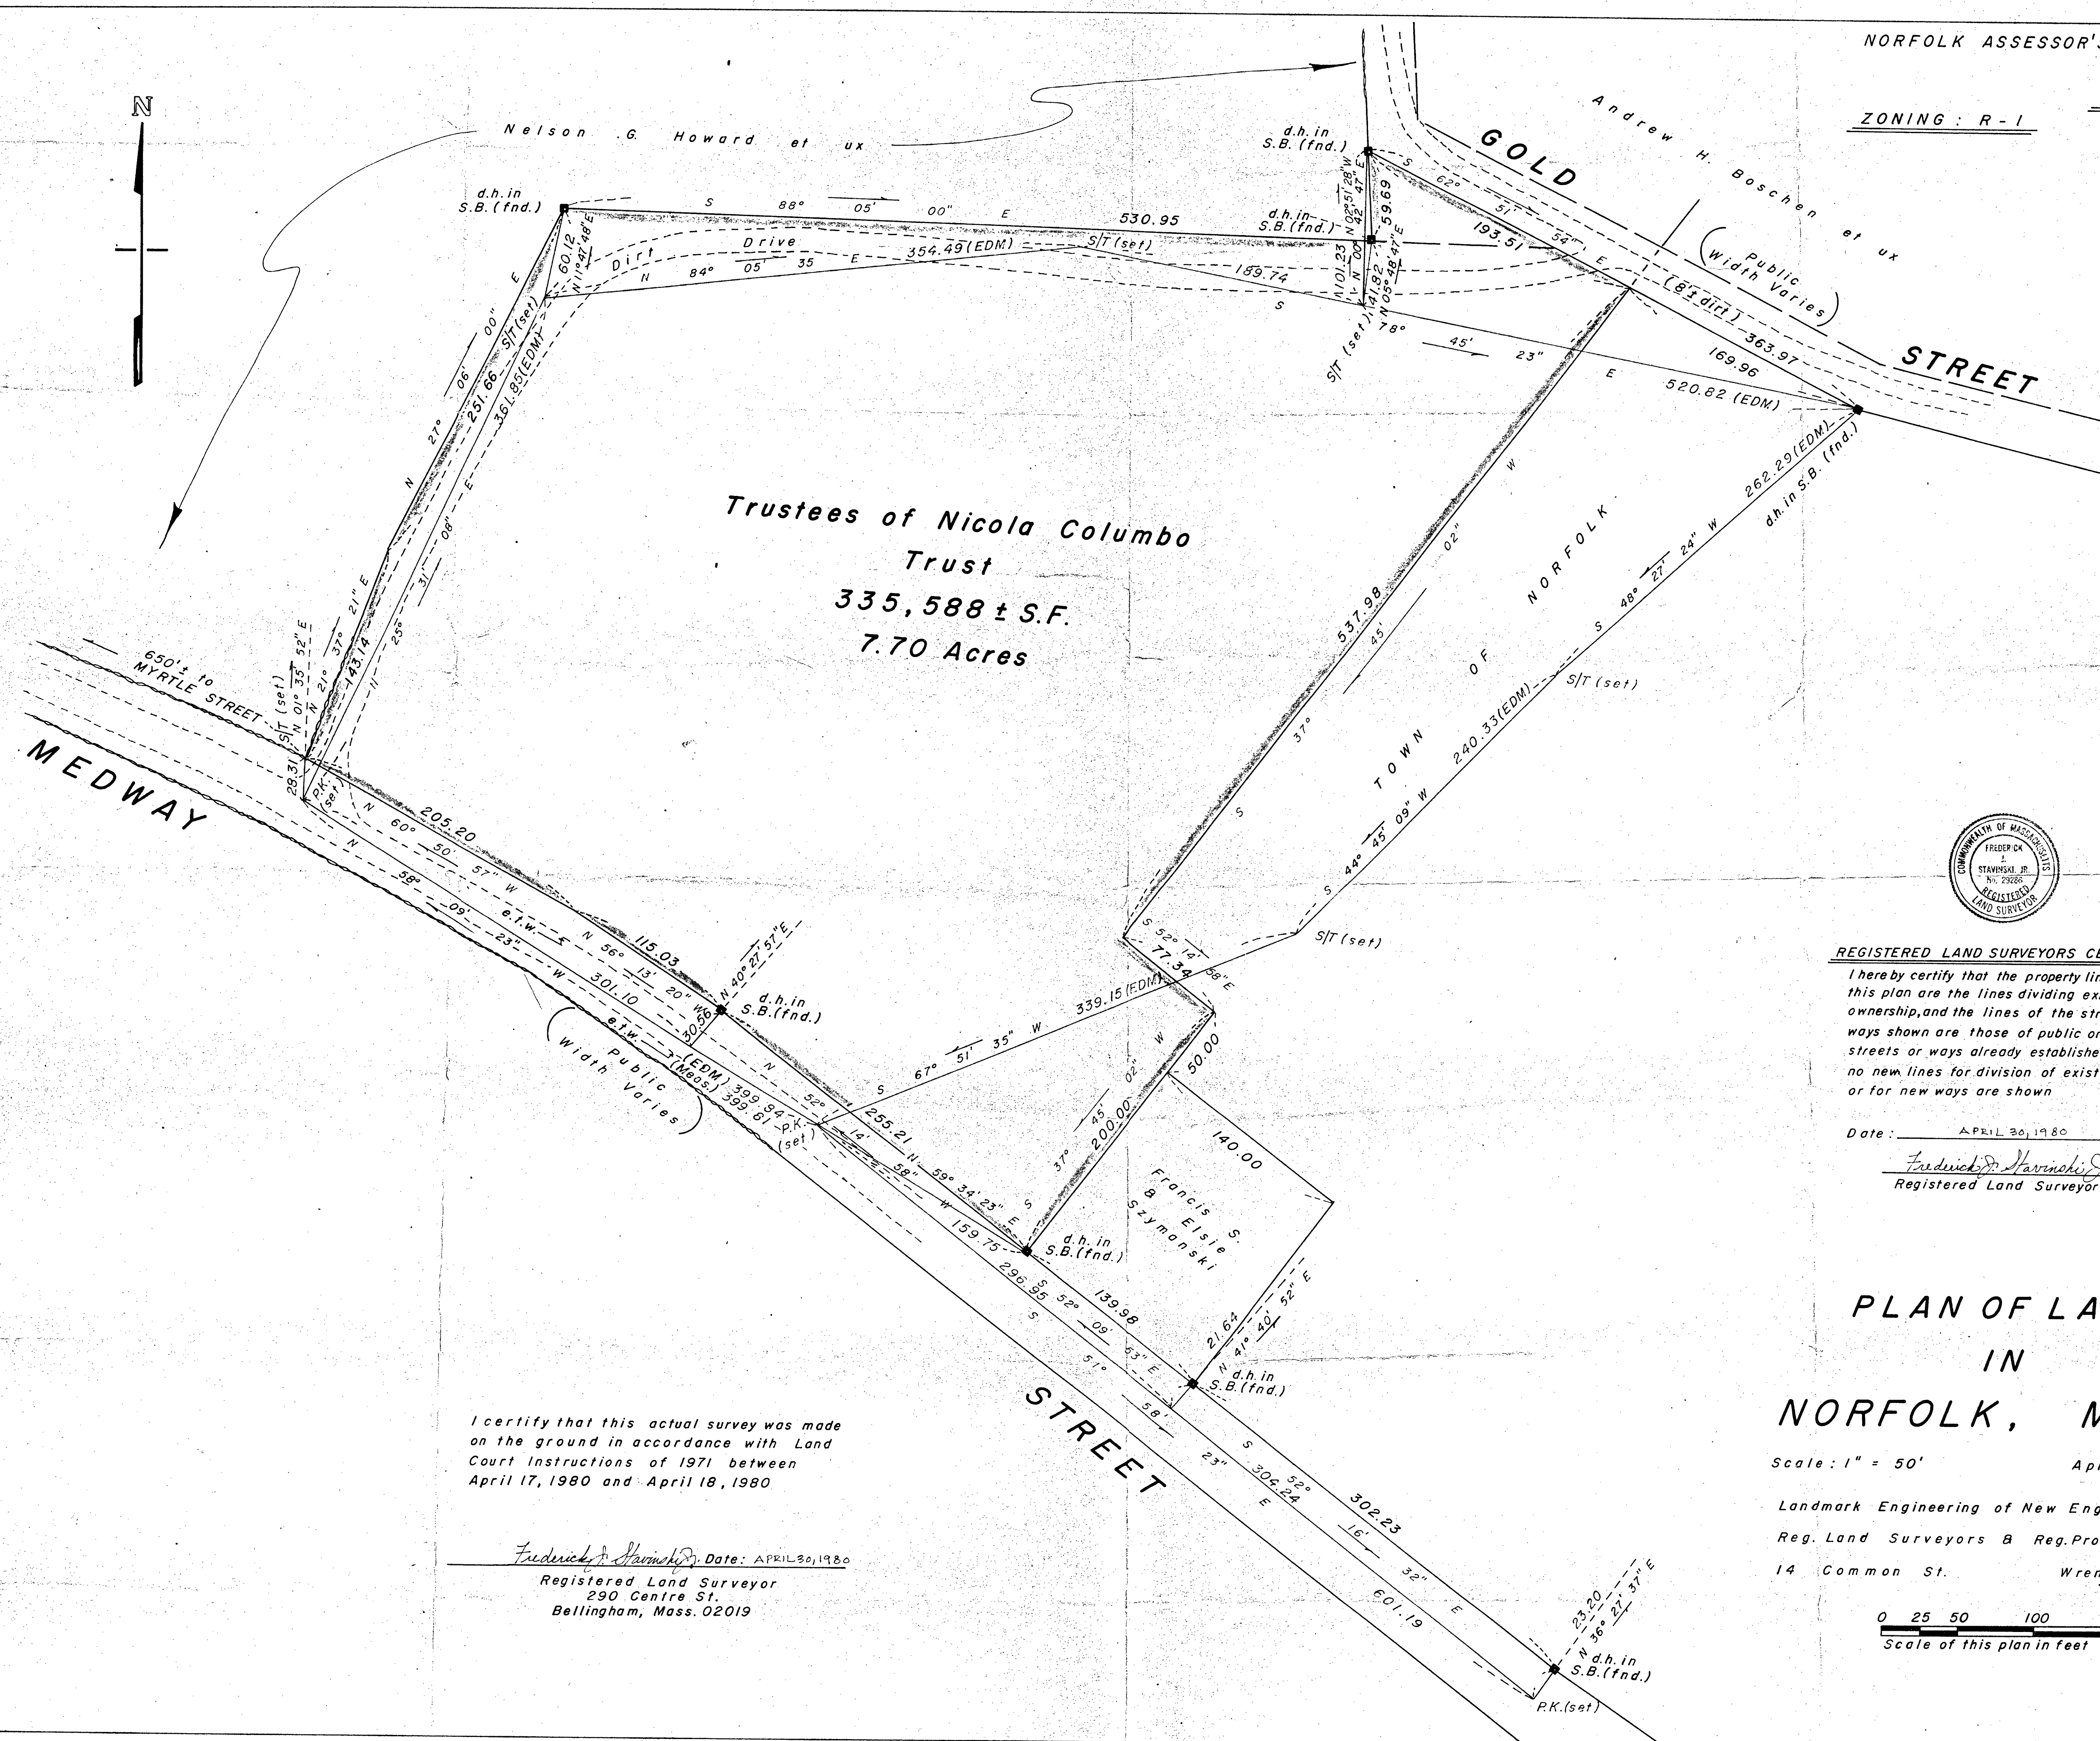

Trustees of Nicola Columbo
 Trust
 335,588 ± S.F.
 7.70 Acres

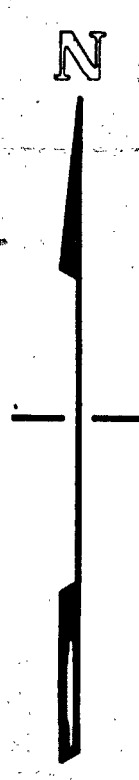

REGISTERED LAND SURVEYORS CERTIFICATION

I hereby certify that the property lines shown on this plan are the lines dividing existing ownership, and the lines of the streets and ways shown are those of public or private streets or ways already established, and that no new lines for division of existing ownership or for new ways are shown.

Date: APRIL 30, 1980

Frederick J. Stawinski, Jr.
 Registered Land Surveyor

**PLAN OF LAND
 IN
 NORFOLK, MASS.**

Scale: 1" = 50' April 30, 1980

Landmark Engineering of New England, Inc.
 Reg. Land Surveyors & Reg. Prof. Engineers
 14 Common St. Wrentham, Mass.



I certify that this actual survey was made on the ground in accordance with Land Court Instructions of 1971 between April 17, 1980 and April 18, 1980

Frederick J. Stawinski, Jr. Date: APRIL 30, 1980
 Registered Land Surveyor
 290 Centre St.
 Bellingham, Mass. 02019