


MATCH LINE TO SHEET 2

26-44-85
2-21-55
33-06-70
28-32
26-94
81-36
376.62

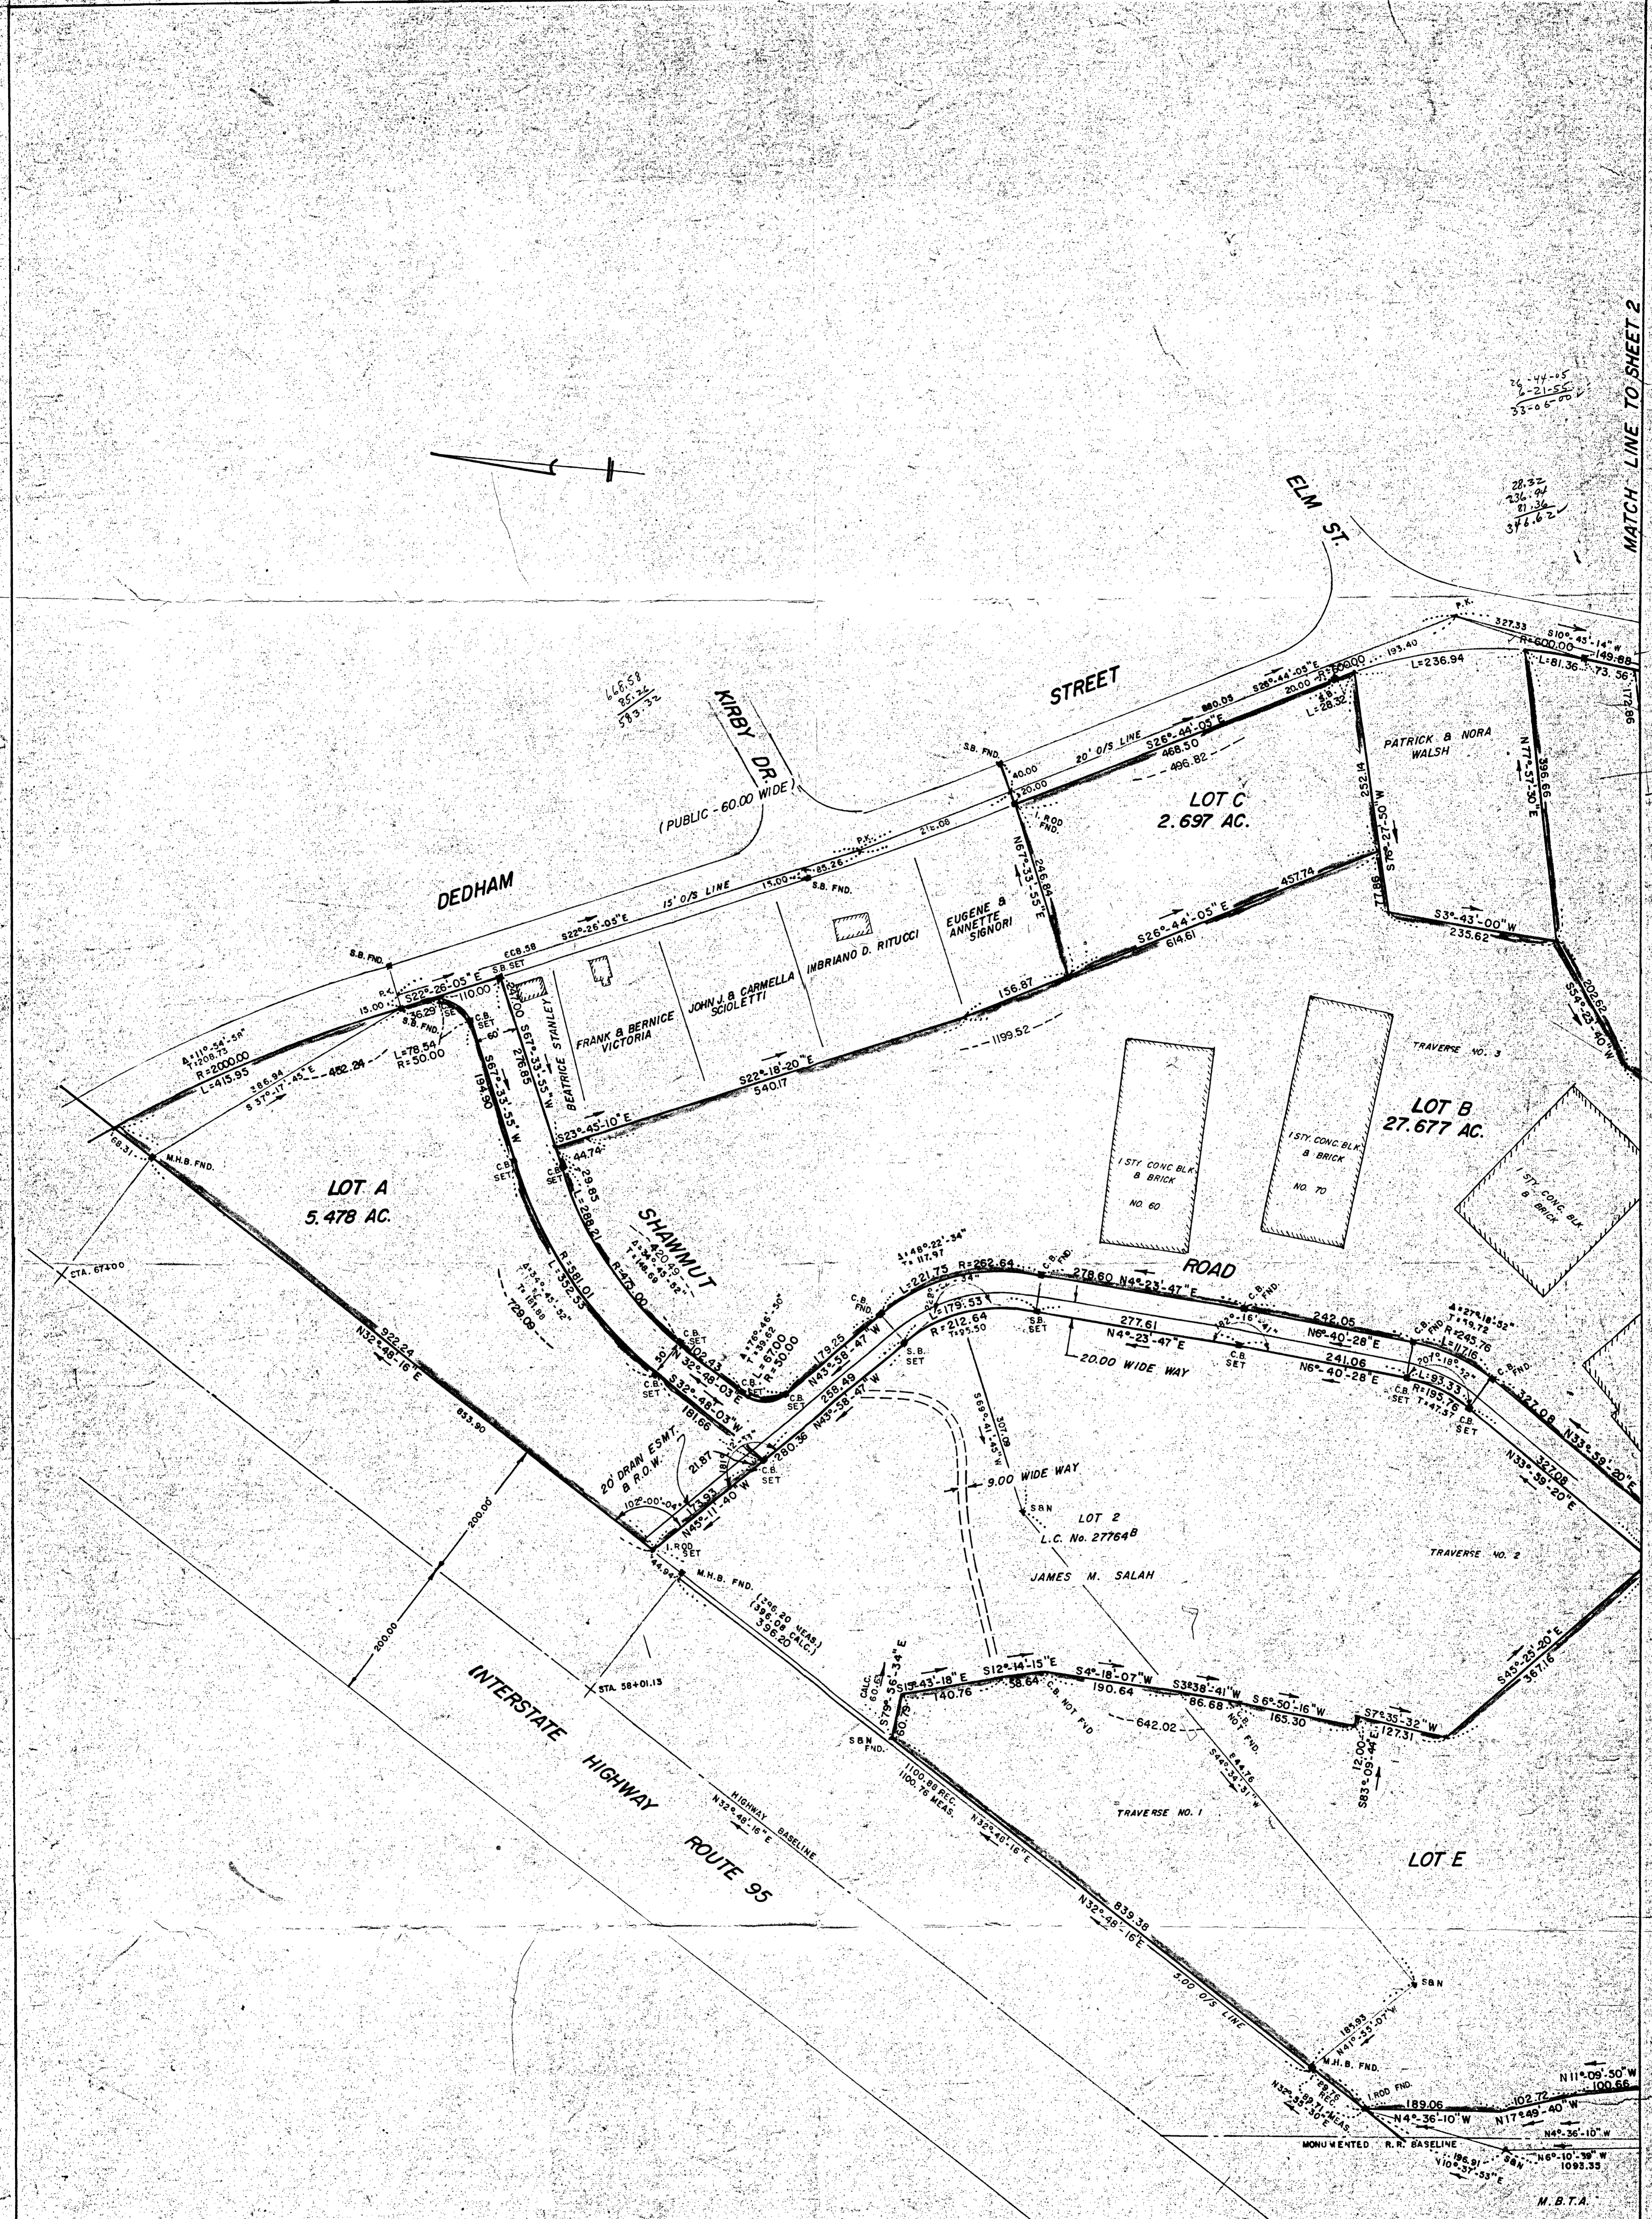

APPROVAL UNDER THE SUBDIVISION CONTROL LAW NOT REQUIRED.

CANTON PLANNING BOARD

Frank A. Jamison
AUTHORIZED AGENT FOR PLANNING BOARD

FOR CONVEYANCE PURPOSE ONLY


DATE: OCT 11 1978

I CERTIFY THAT THE CONDITIONS ON THE GROUND ARE THE SAME NOW AS AT THE TIME OF THE ORIGINAL SURVEY DATED AUG 16, 1978, WITH THE EXCEPTION OF BOARDS SET ON SHAWMUT RD. AND TWO NEW BUILDINGS DESIGNATED AS NO. 110 & NO. 115.

April 11, 1980 Robert E. Cameron

I CERTIFY THAT THIS ACTUAL SURVEY WAS MADE ON THE GROUND IN ACCORDANCE WITH THE LAND COURT INSTRUCTIONS OF 1971 BETWEEN SEPT. 6, 1974 AND AUG 1, 1978.

Aug 16, 1978 Frank A. Jamison

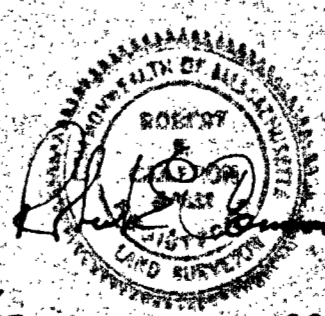


PLAN OF LAND CANTON, MASS.

SCALE: 1"=100'
AUG 16, 1978
R.E. CAMERON & ASSOCIATES, INC.
NORWOOD, MASS.

#63-78-AMR

2-06-00
29-53-05
37-59-05
31-37-10
6-21-95
37-59-05
ok

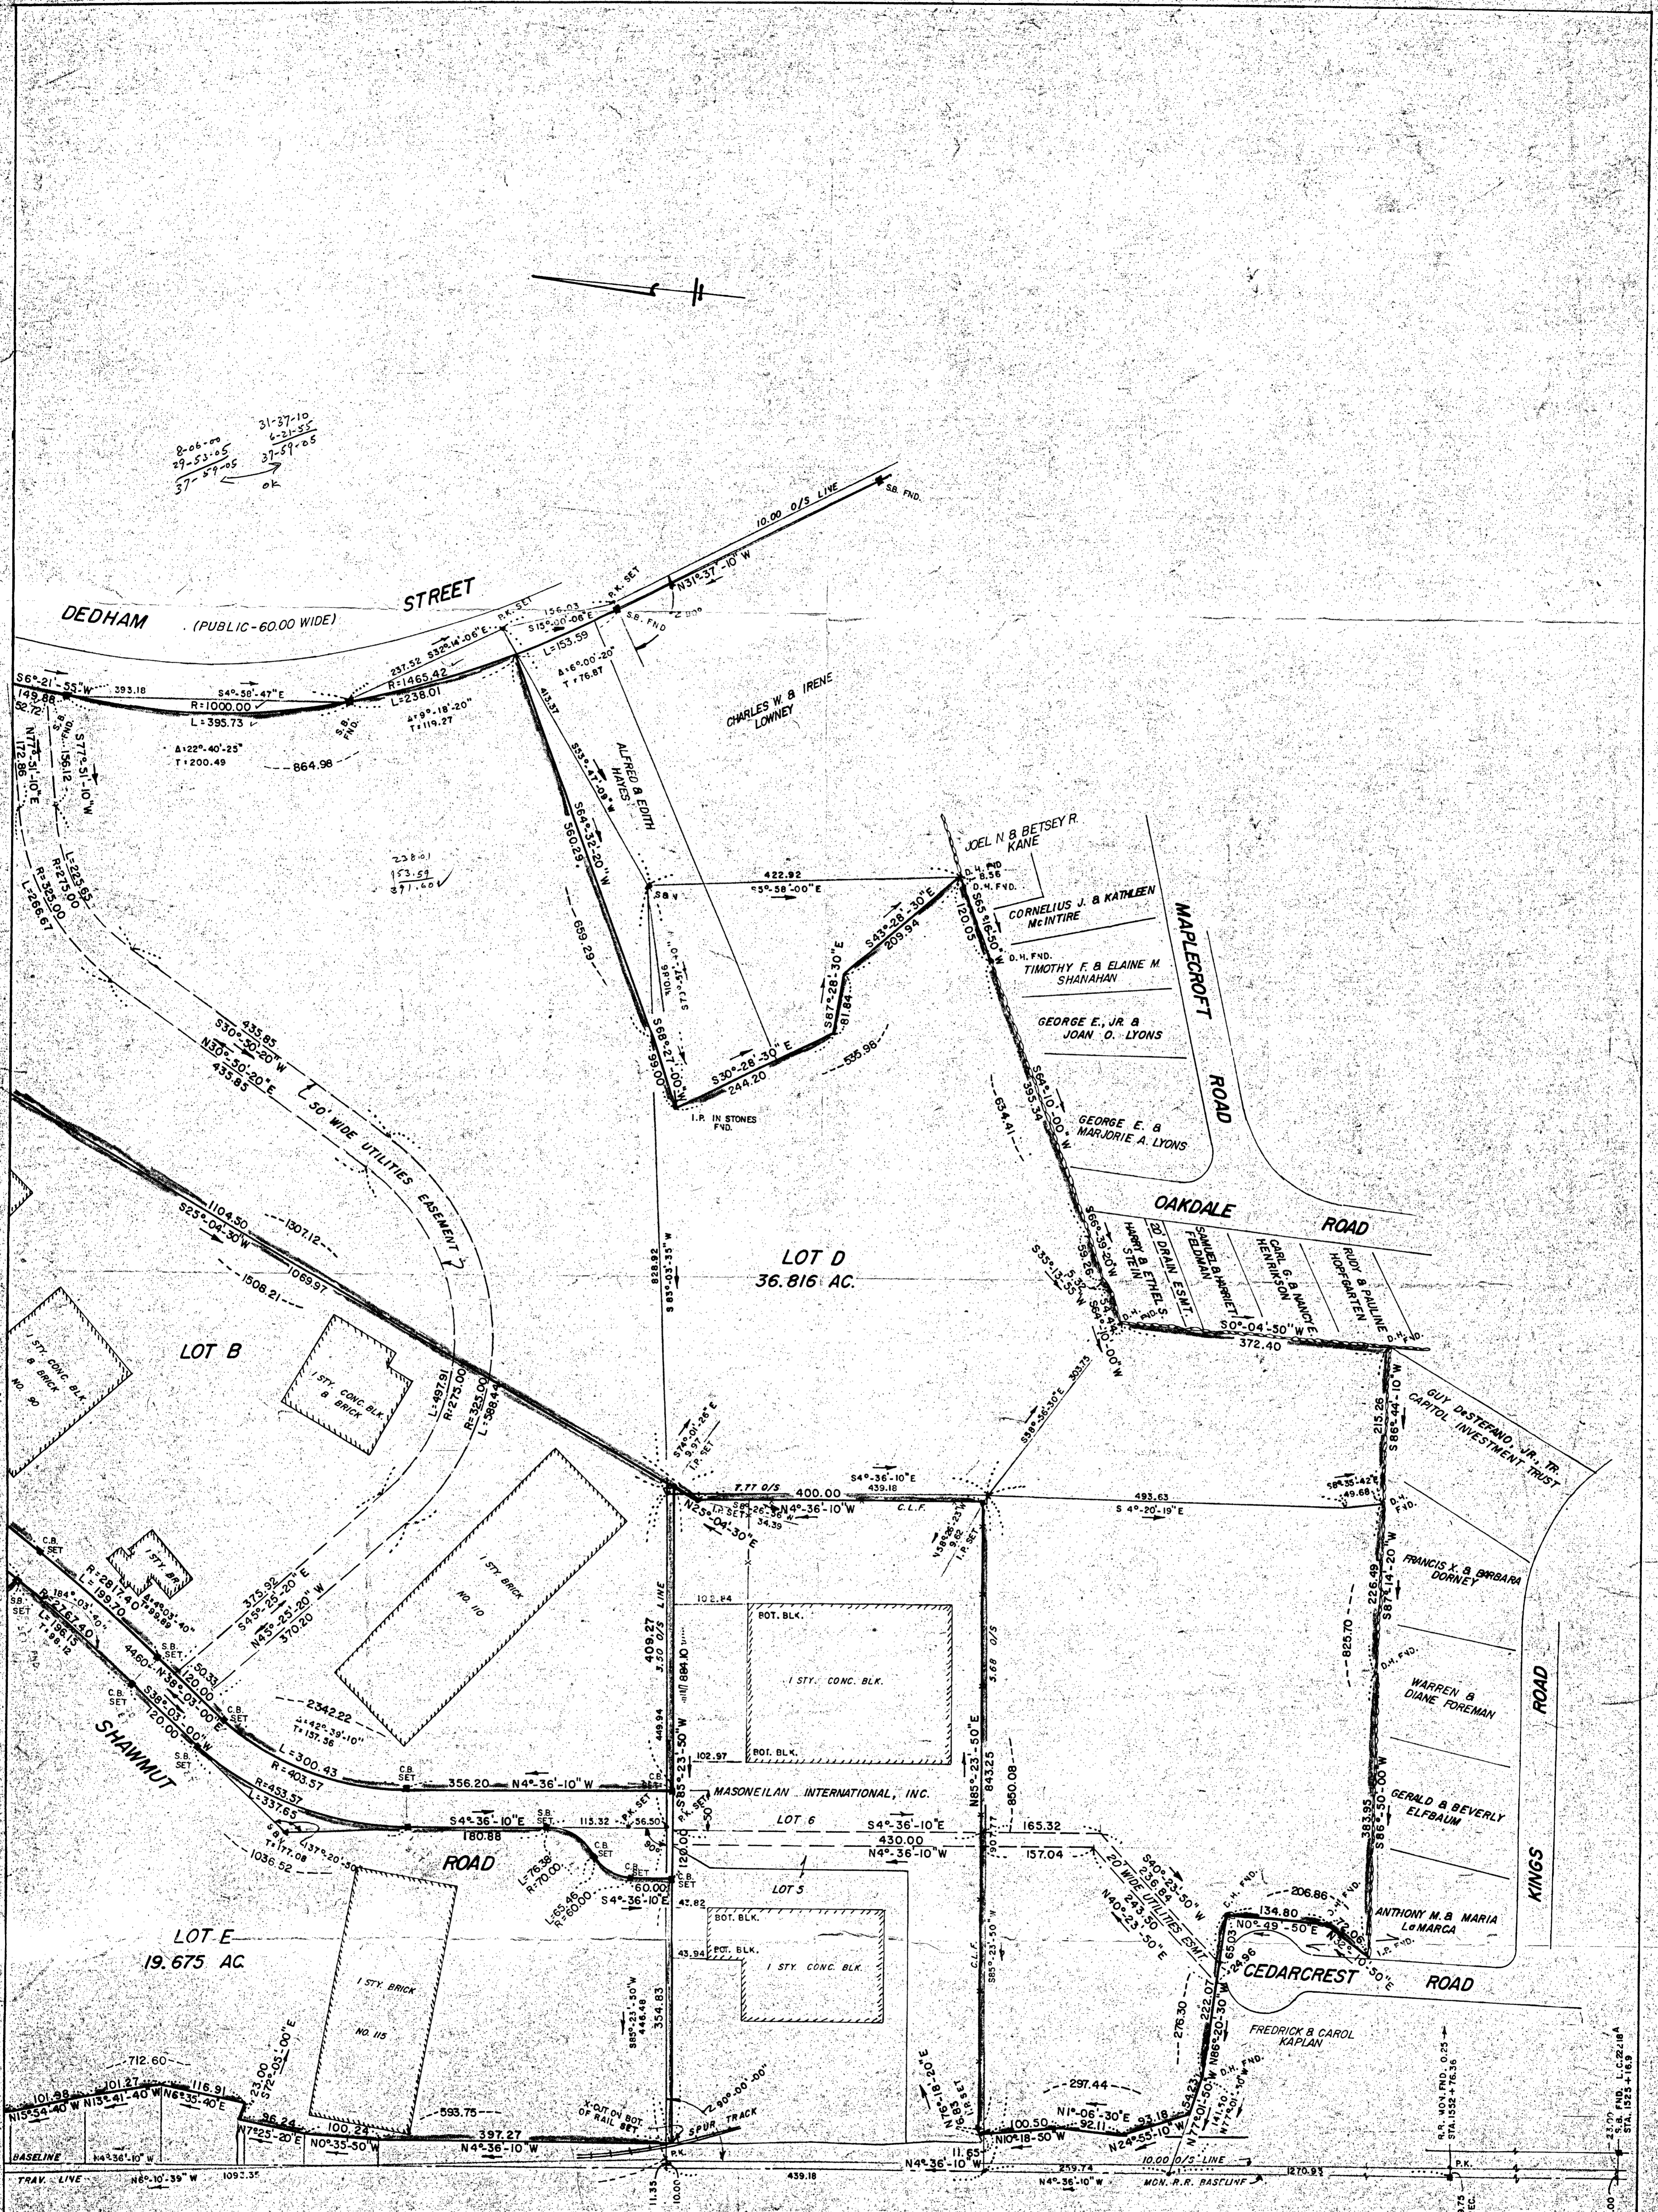

MATCH LINE TO SHEET 1

APPROVAL UNDER THE SUBDIVISION CONTROL LAW NOT REQUIRED.
CANTON PLANNING BOARD

Frank D. Jameson
AUTHORIZED AGENT FOR PLANNING BOARD
FOR CONVEYANCE PURPOSES ONLY


DATE: **OCT 11 1978**

I CERTIFY THAT THE CONDITIONS ON THE GROUND ARE THE SAME NOW AS AT THE TIME OF THE ORIGINAL SURVEY DATED AUG. 16, 1978, WITH THE EXCEPTION OF BOUNDS SET ON SHAWMUT RD. AND TWO NEW BUILDINGS DESIGNATED AS NO. 110 & NO. 115.

April 24, 1980 Robert E. Cameron

I CERTIFY THAT THIS ACTUAL SURVEY WAS MADE ON THE GROUND IN ACCORDANCE WITH THE LAND COURT INSTRUCTIONS OF 1971 BETWEEN SEPT. 6, 1974 AND AUG. 1, 1978.

Aug. 16, 1978 Robert E. Cameron

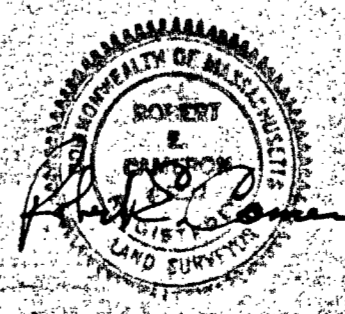

PLAN OF LAND CANTON, MASS.
SCALE: 1"=100'
AUG. 16, 1978
R.E. CAMERON & ASSOCIATES, INC.
NORWOOD, MASS.