


PLAN OF LAND ~ RANDOLPH, MASS.  
 LOTS 1 & 2 SCHOOL LANE

SCALE: 1" = 20'

JULY 22, 1981

LEVREULT ENGINEERING  
 10 DIAUTO DRIVE  
 RANDOLPH, MASS.  
 986-6519

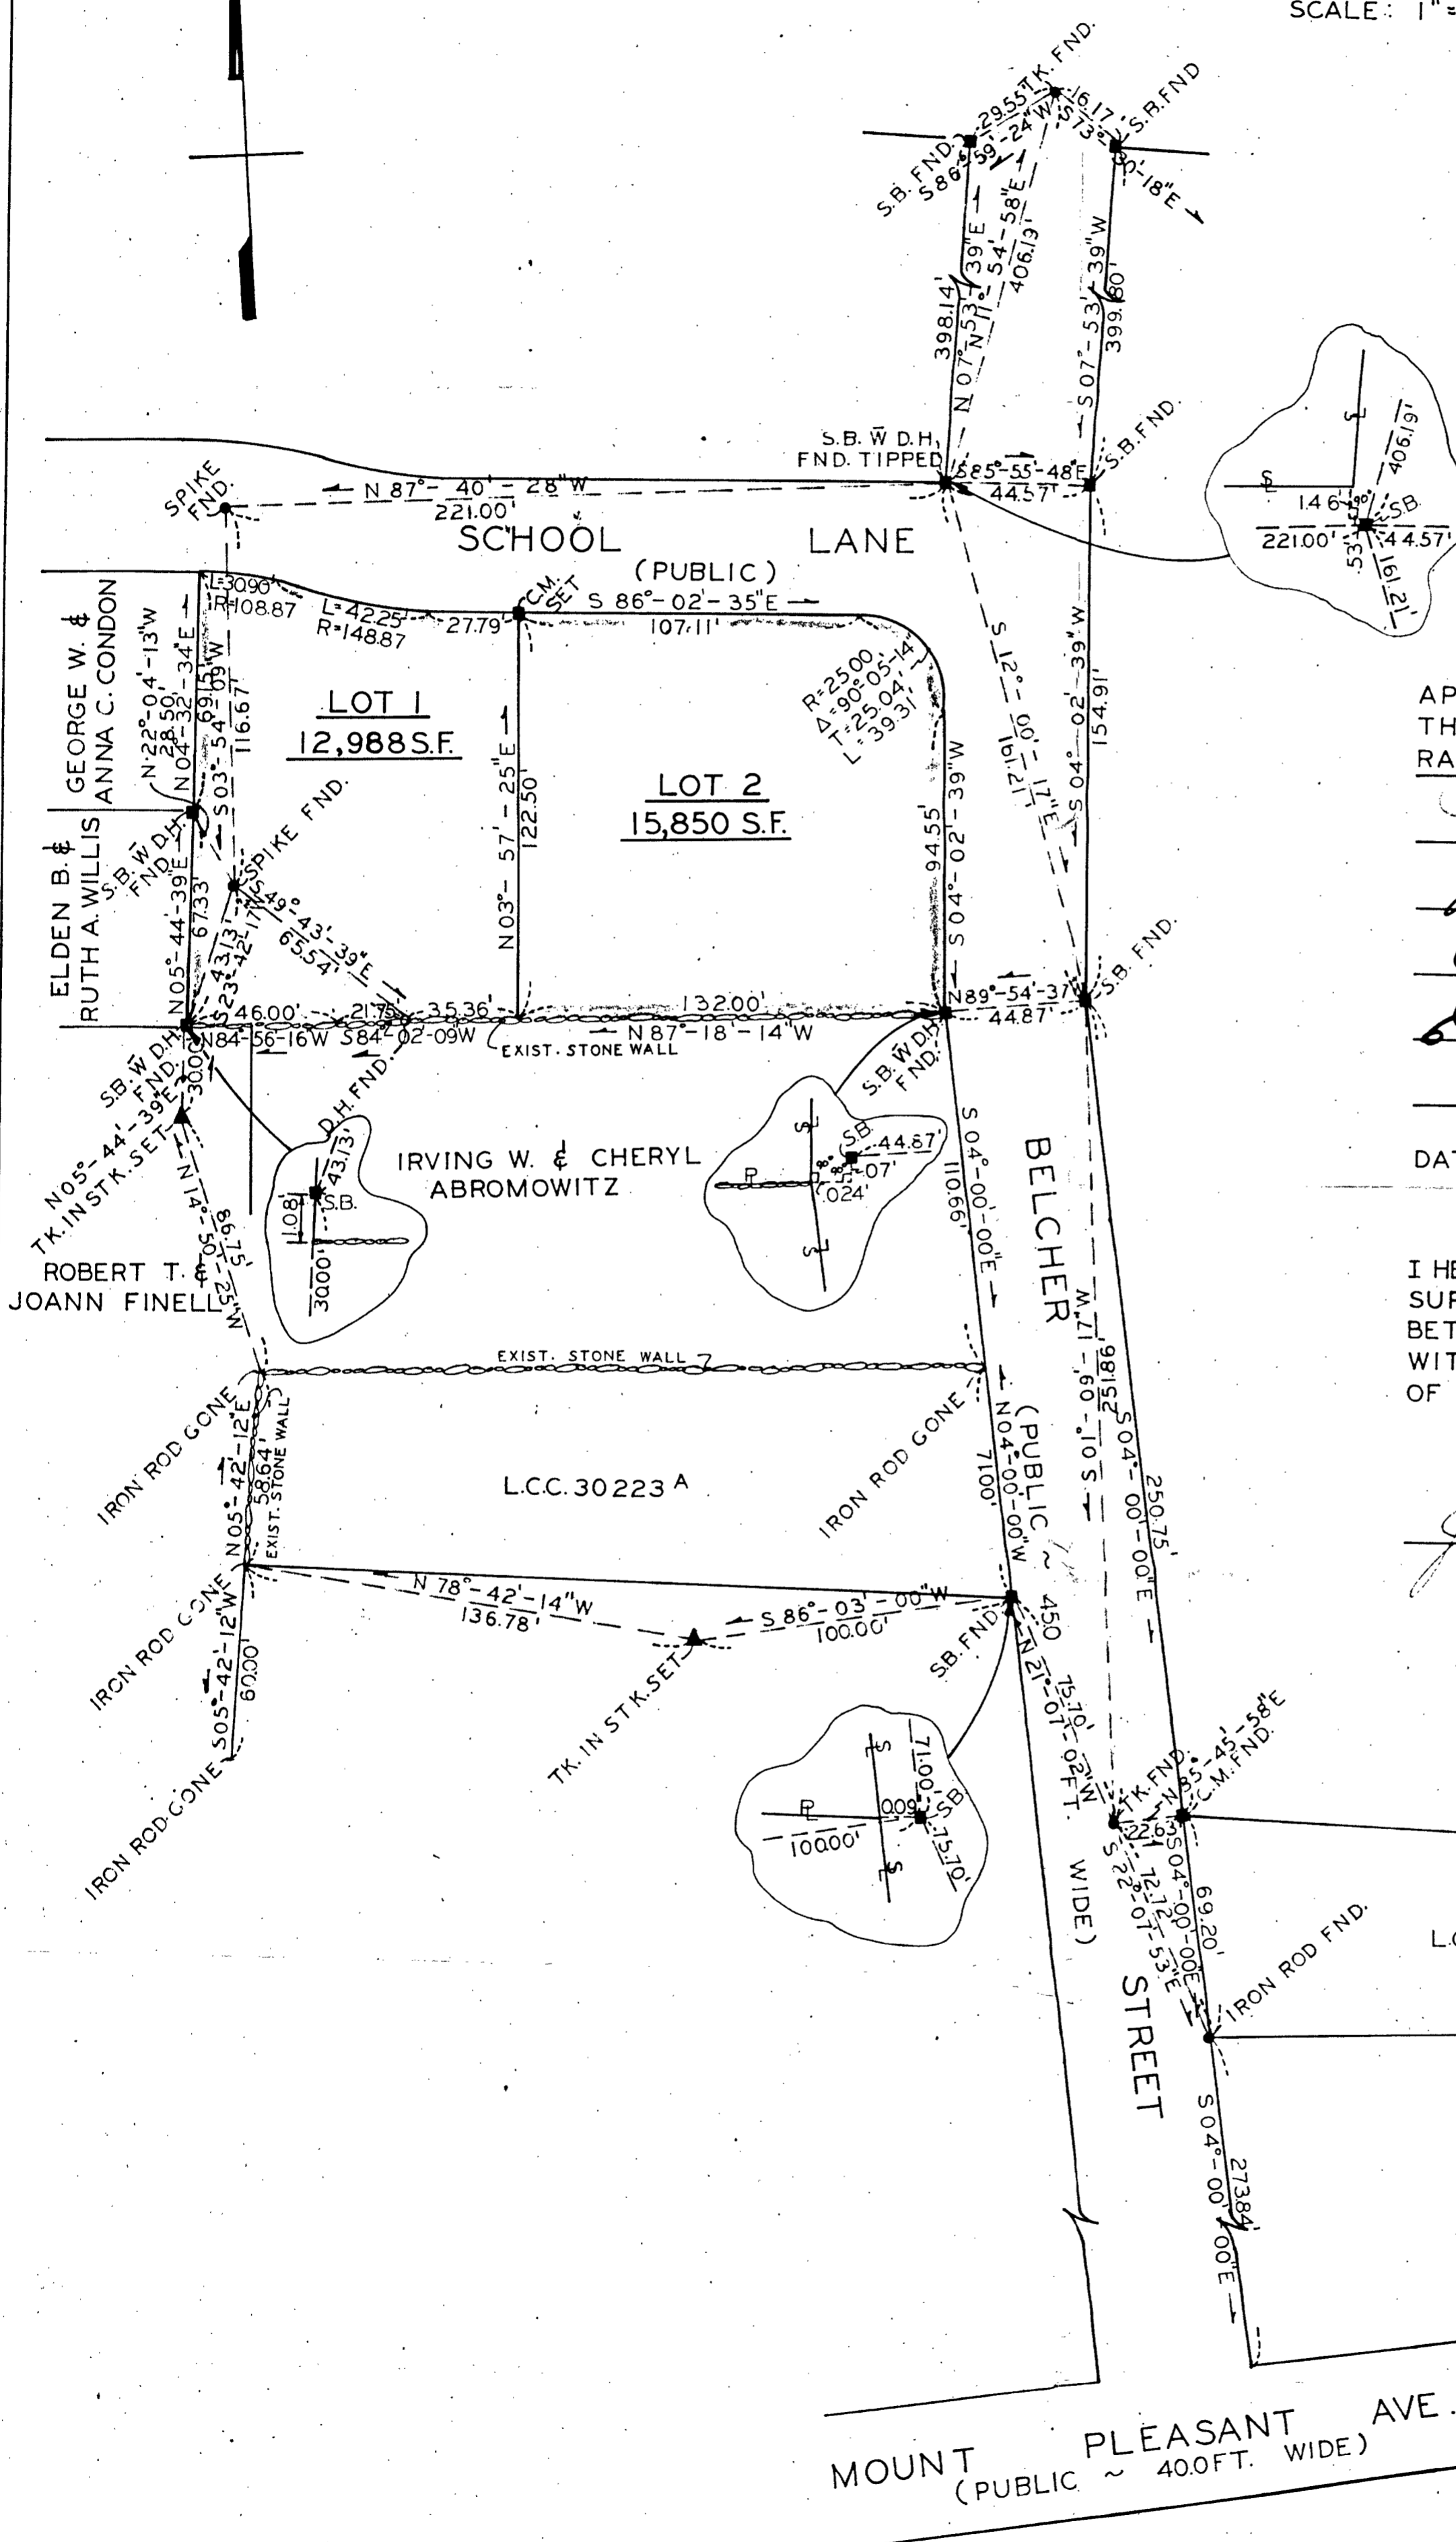

APPROVAL NOT REQUIRED UNDER  
 THE SUBDIVISION CONTROL LAW.  
 RANDOLPH PLANNING BOARD:

*Thomas J. Fudge*  
 CHMN.  
*John S. Simons*  
*Carol V. Scully*  
*E. Paul Flaherty*

DATE: 7-27-81

I HEREBY CERTIFY THAT THIS ACTUAL  
 SURVEY WAS MADE ON THE GROUND  
 BETWEEN 6-25-81 THRU 7-17-81 IN ACCORDANCE  
 WITH THE LAND COURT INSTRUCTIONS  
 OF 1971.

*John E. Levreault* R.I.S. 7-22-81