
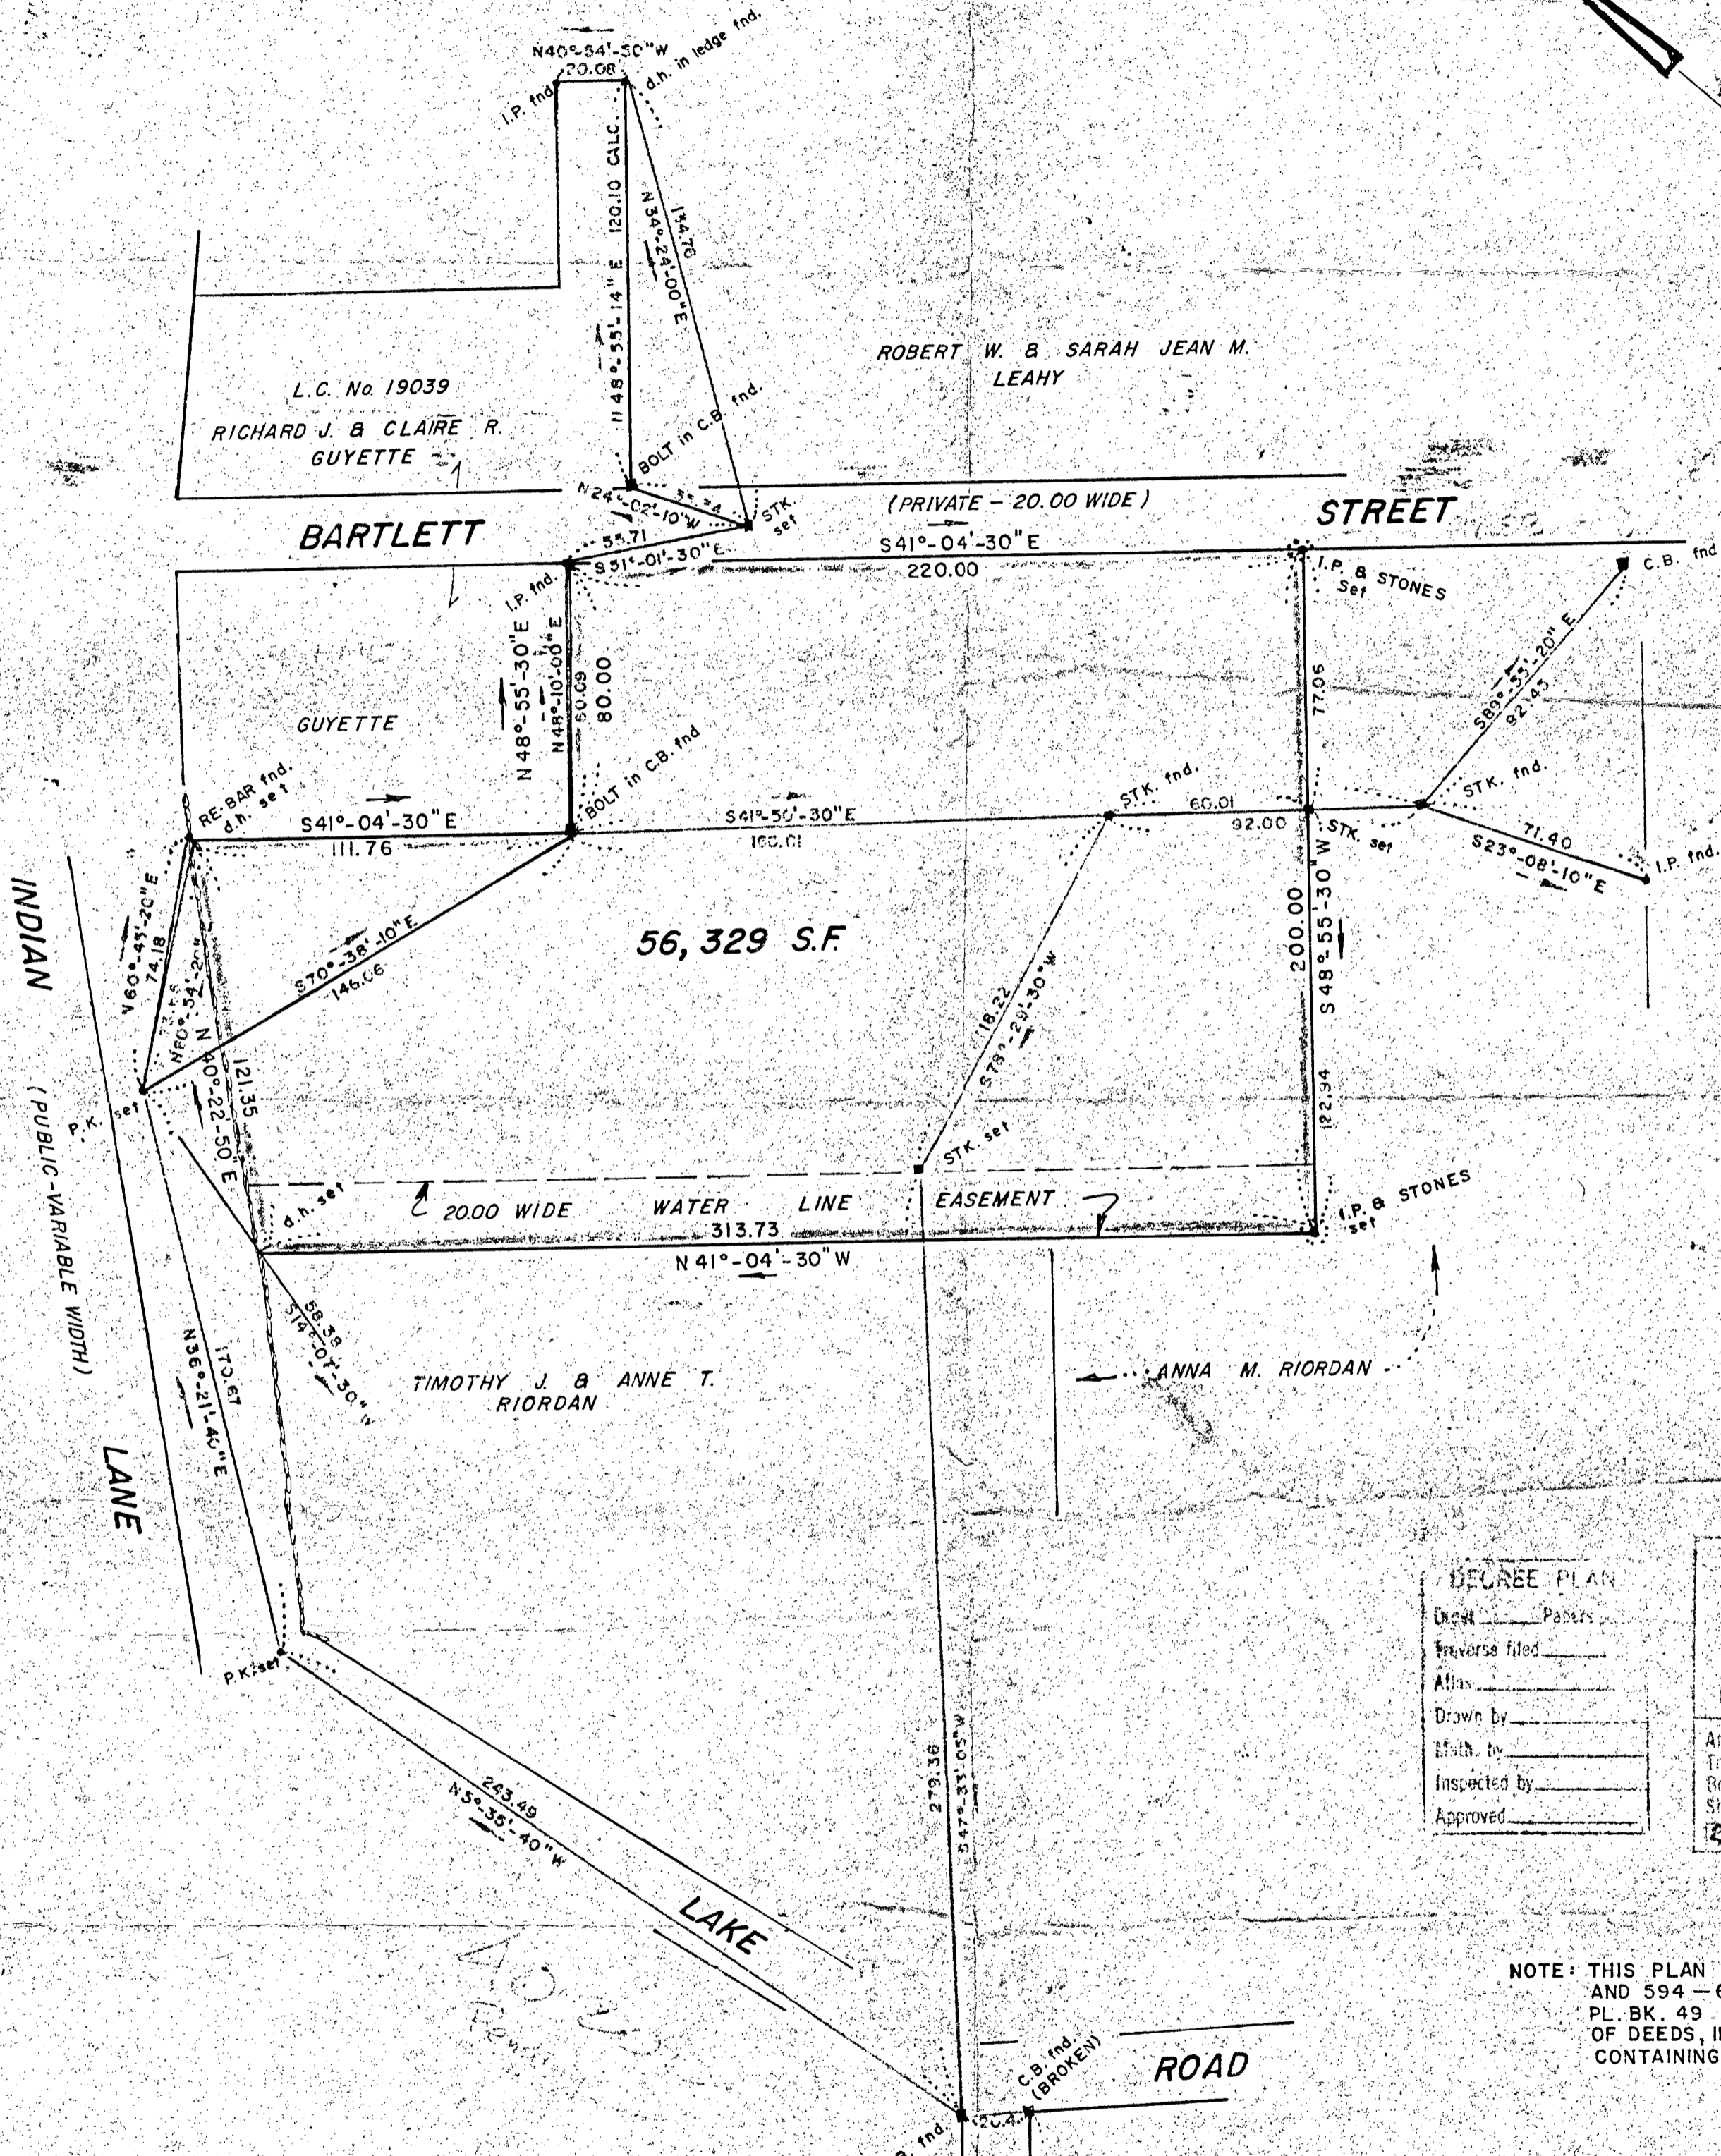


40928 A

LAND COURT

Oct 28 1981

FILED

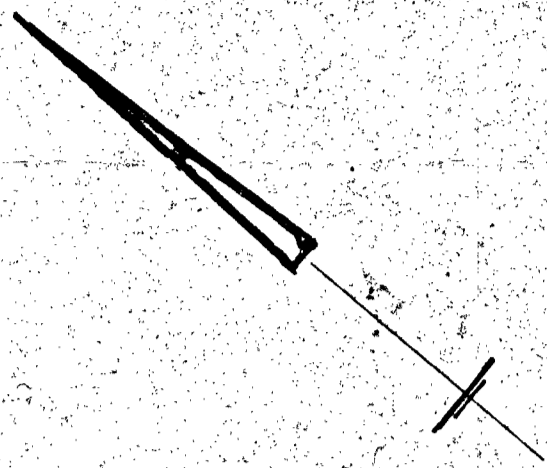

APPROVAL UNDER THE SUBDIVISION CONTROL LAW NOT REQUIRED.

CANTON PLANNING BOARD

*John E. Hancock*  
AUTHORIZED AGENT FOR PLANNING BOARD

DATE: 10-26-81

I CERTIFY THAT THIS ACTUAL SURVEY WAS MADE ON THE GROUND IN ACCORDANCE WITH THE LAND COURT INSTRUCTIONS OF 1971 BETWEEN SEPT. 24, 1981 AND OCT. 15, 1981.



Oct. 16, 1981

DEED PLAN	_____
Original _____ Papers _____	_____
Reverse filed _____	_____
Atlas _____	_____
Drawn by _____	_____
Etched by _____	_____
Inspected by _____	_____
Approved _____	_____

40928 A

**MAY BE FILED**

Date 10-28-81

By N. BEINARS

Attn: CANTON PL. 100 (Micro)

Trav.  NEED

Gas  ONE

Stk. d. USED CH. S. MAILED

Prints Needed 11.8.00 10/28/81

NOTE: THIS PLAN COMBINES LOTS 573-589 AND 594-604, SHOWN ON PLAN NO. 2336-PL. BK. 49 FILED AT THE NORFOLK REG. OF DEEDS, INTO A SINGLE PARCEL CONTAINING 56,329 S.F.

PLAN OF LAND CANTON, MASS. SCALE: 1"=40' OCT. 16, 1981 SHARON SURVEY SERVICE 11 HAMPSHIRE AVE. SHARON, MASS.

40928 A