


BELCHER (Public - 40.00' Wide) STREET

NORTH FRANKLIN (Public - 50.00' Wide) STREET

BELCHER (Public - 40.00' Wide) STREET

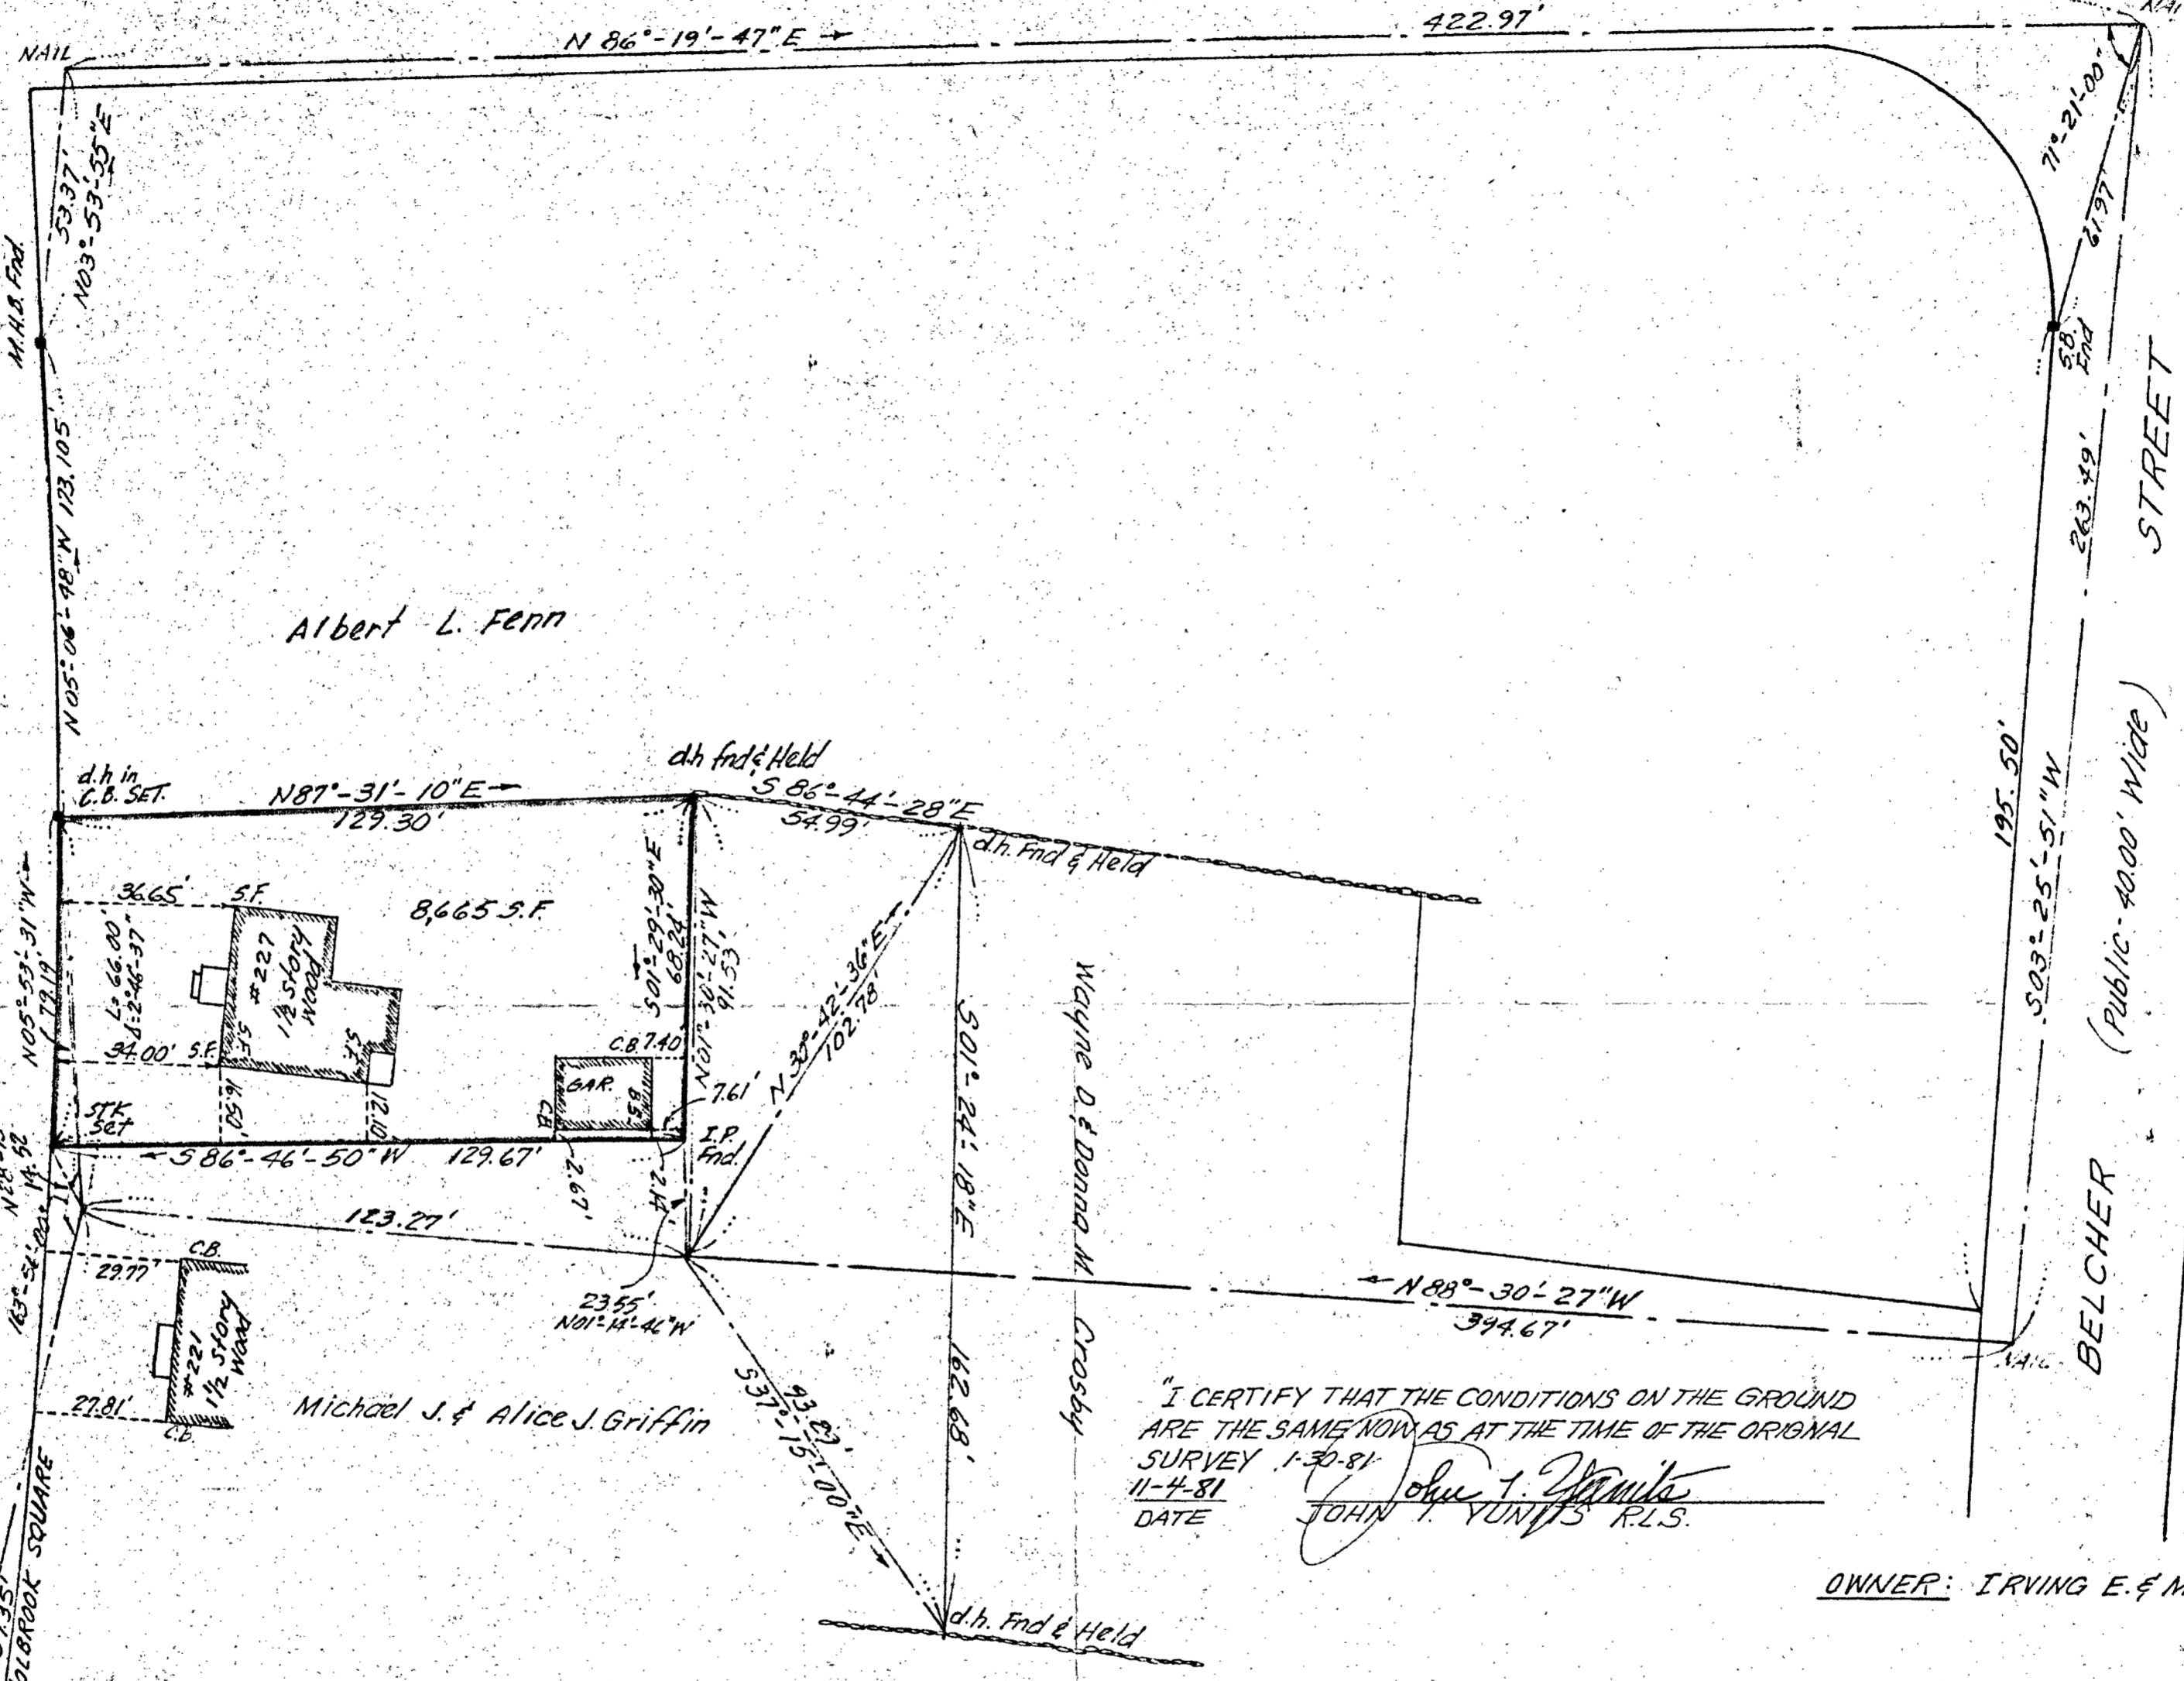

"I CERTIFY THAT THE CONDITIONS ON THE GROUND ARE THE SAME NOW AS AT THE TIME OF THE ORIGINAL SURVEY 1-30-81"
 DATE 11-4-81
 JOHN T. YUNITS R.L.S.

OWNER: IRVING E. & MARION A. HUNT

APPROVAL UNDER SUBDIVISION CONTROL LAW NOT REQUIRED
 HOLBROOK PLANNING BOARD

William H. Pritchard, Chairman
 Robert J. ... Clerk
 Wm R. Long

12/17/81
 DATE 9-16-82


NOTE: SHOWN ON ASSESSORS SHEET #9 AS LOTS 36 & PART OF 36-1

I CERTIFY THAT THIS ACTUAL SURVEY WAS MADE ON THE GROUND IN ACCORDANCE WITH THE LAND COURT INSTRUCTIONS OF 1971 ON OR BETWEEN 12-11-80 AND 1-23-81

2-2-81
 DATE JOHN T. YUNITS R.L.S.

PLAN OF LAND
 NORTH FRANKLIN STREET, HOLBROOK
 NORFOLK COUNTY, MASS.

PROPERTY LINE PLAN

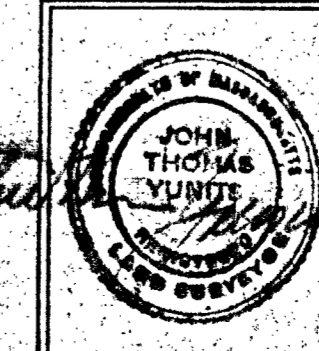

SCALE	1"=30'	DATE	7-30-81	JOB NO.	8880
CALC BY	D.J.M.	DRAWN	G.K.H.	CHECKED	
YUNITS ENGINEERING CO., INC.					DWG. NO.
CONSULTING ENGINEERS					1
11 TECHNICAL PARK DRIVE					
HOLBROOK, MASS. 02343					