
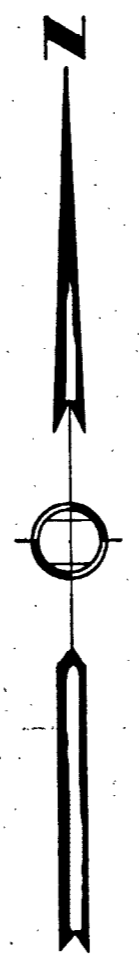


RECEIVED  
TOWN CLERK'S OFFICE  
1982 MAY 14 AM 8 43  
TOWN OF HOLBROOK  
MASSACHUSETTS

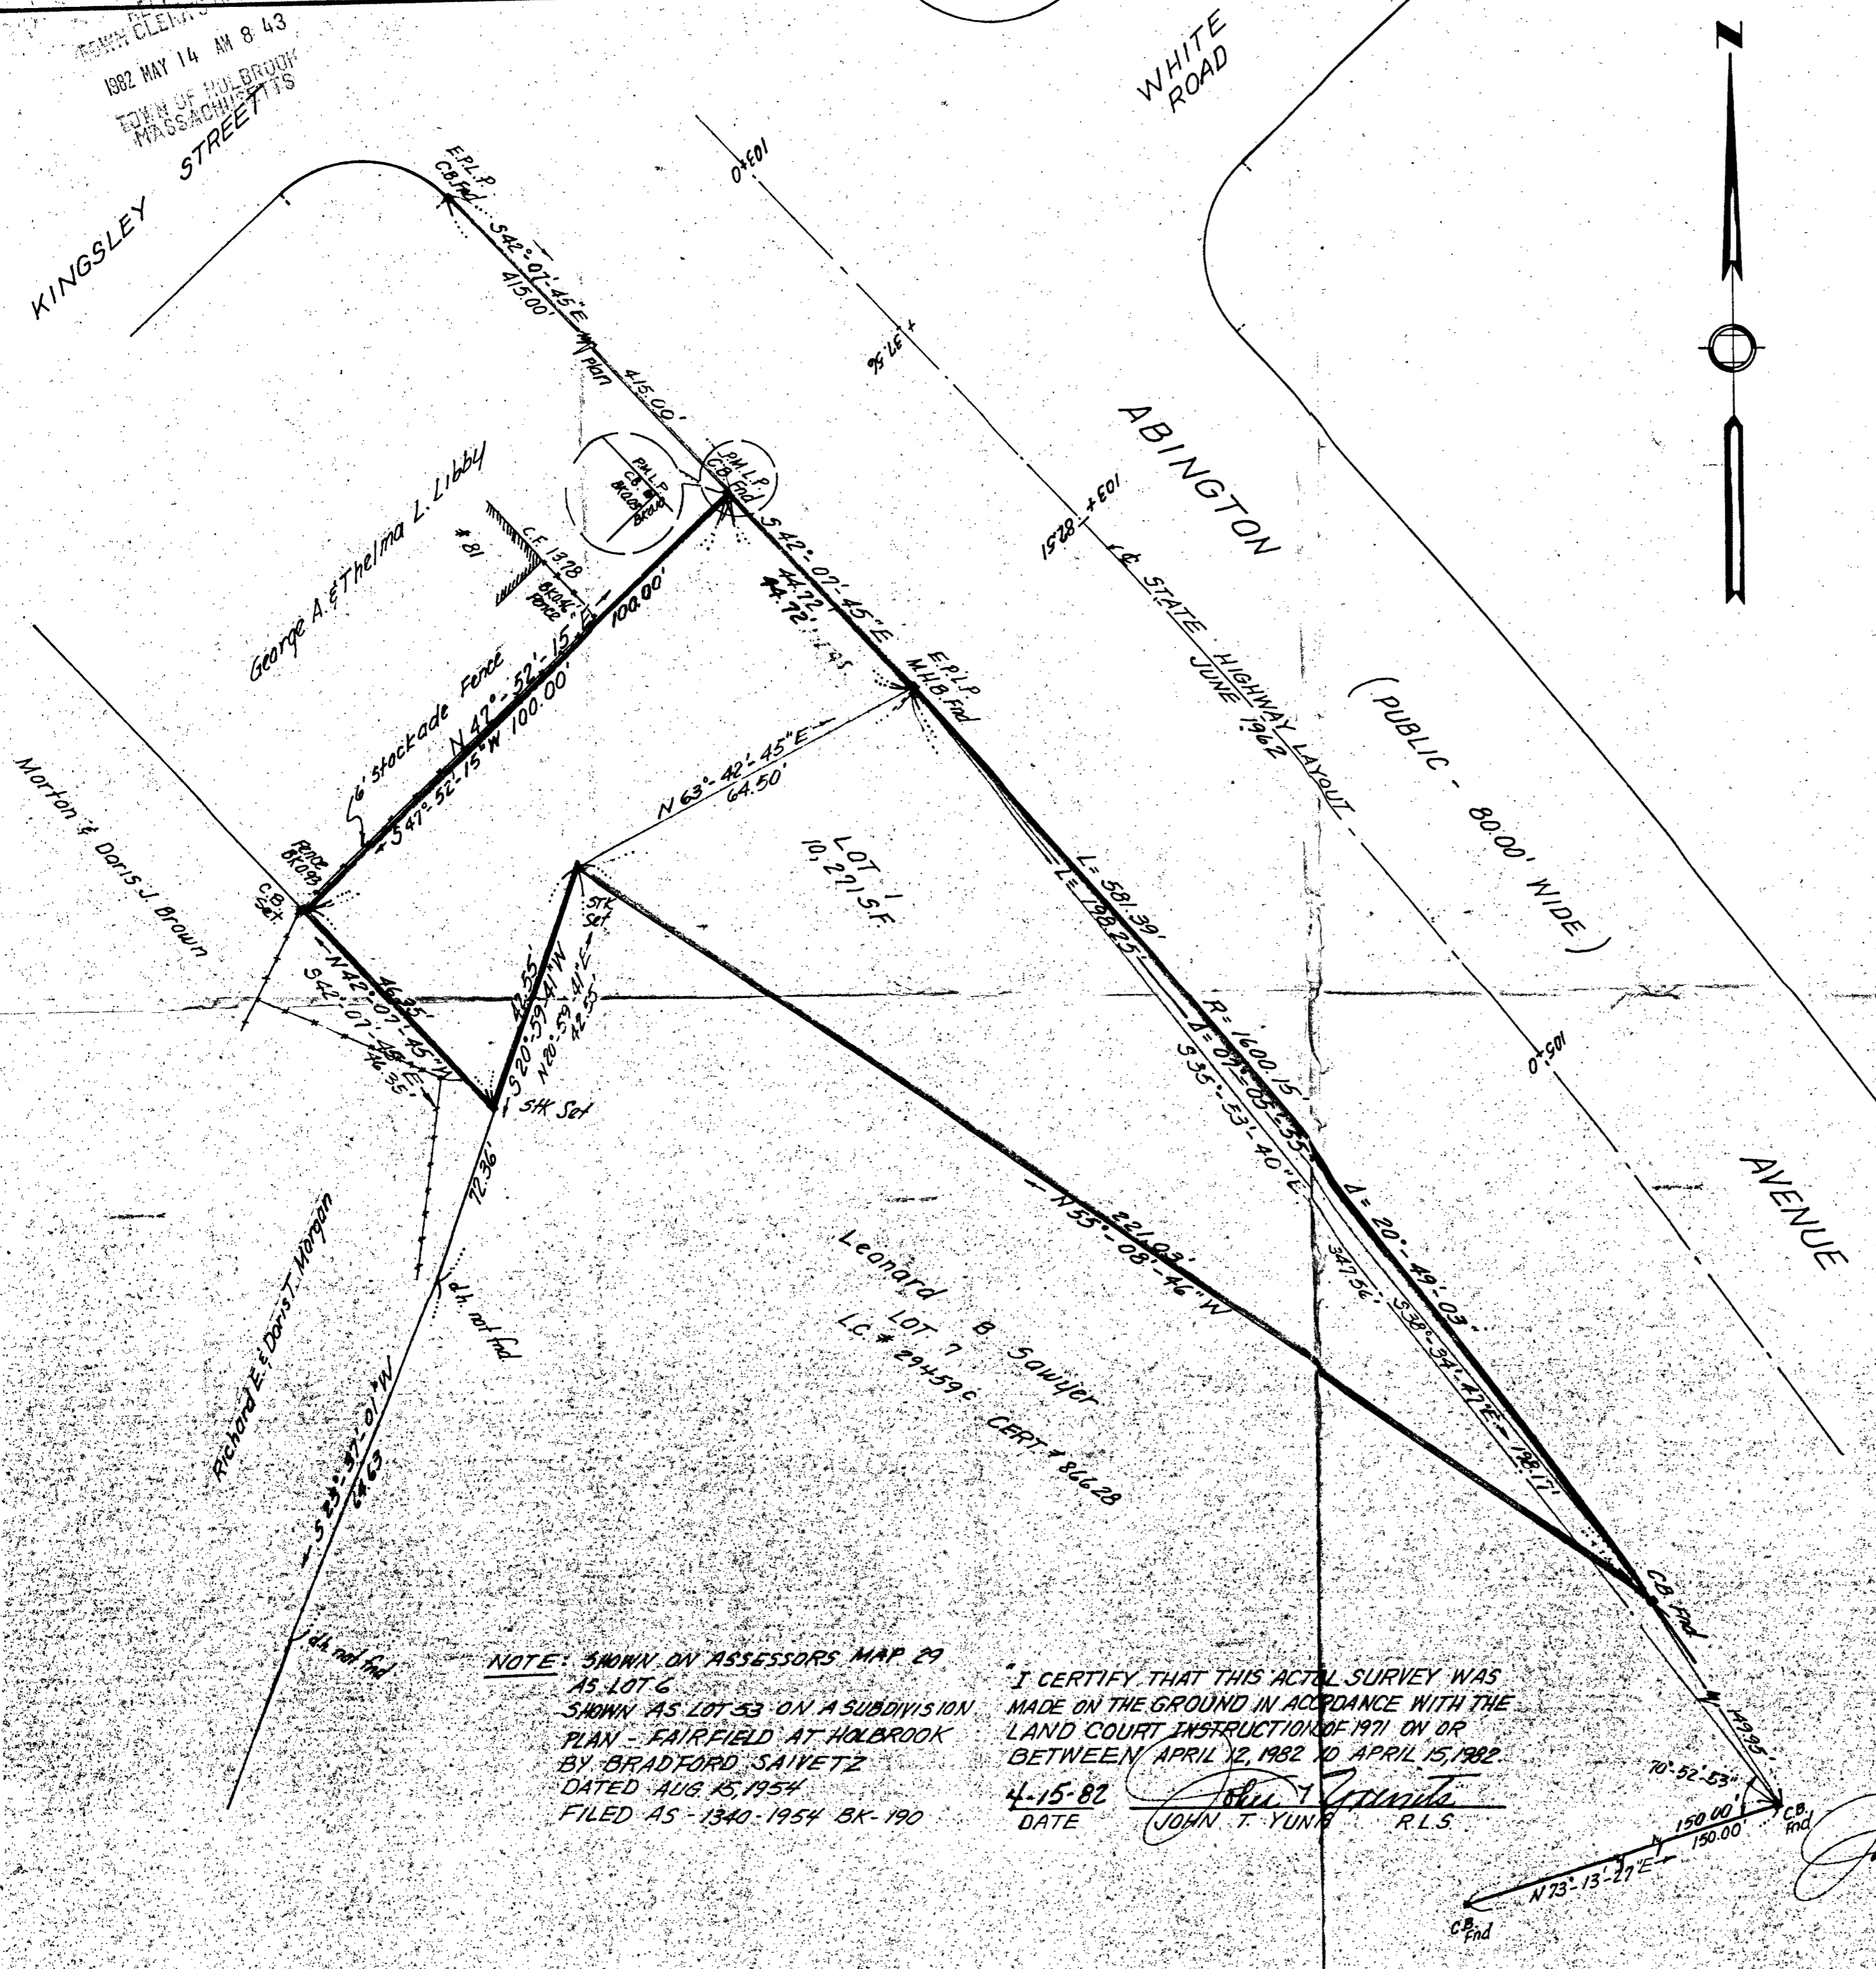

APPROVED UNDER SUBDIVISION  
CONTROL LAW NOT REQUIRED  
HOLBROOK PLANNING BOARD

*Wm R. Long*  
*Robert L. ...*  
*John C. Sarhanis*

Jack  
DATE

OWNER: LEONARD B. SAWYER  
89 ABINGTON AVENUE  
HOLBROOK, MASS.

NOTE: SHOWN ON ASSESSORS MAP 29  
AS LOT 6  
SHOWN AS LOT 53 ON A SUBDIVISION  
PLAN - FAIRFIELD AT HOLBROOK  
BY BRADFORD SAIVETZ  
DATED AUG 15, 1954  
FILED AS 1340-1954 BK-190

"I CERTIFY THAT THIS ACTUAL SURVEY WAS  
MADE ON THE GROUND IN ACCORDANCE WITH THE  
LAND COURT INSTRUCTION OF 1971 ON OR  
BETWEEN APRIL 12, 1982 TO APRIL 15, 1982  
4-15-82  
DATE *John T. Yunits* R.L.S.

PLAN OF LAND  
ABINGTON AVENUE, HOLBROOK  
NORFOLK COUNTY, MASS

- PROPERTY LINE PLAN -

SCALE 1" = 20'	DATE 4-15-82	JOB NO. 2682
CALC BY G.K.H.	DRAWN G.K.H.	CHECKED
YUNITS ENGINEERING CO., INC. CONSULTING ENGINEERS 11 TECHNICAL PARK DRIVE HOLBROOK, MASS. 02343		DWG NO. /