

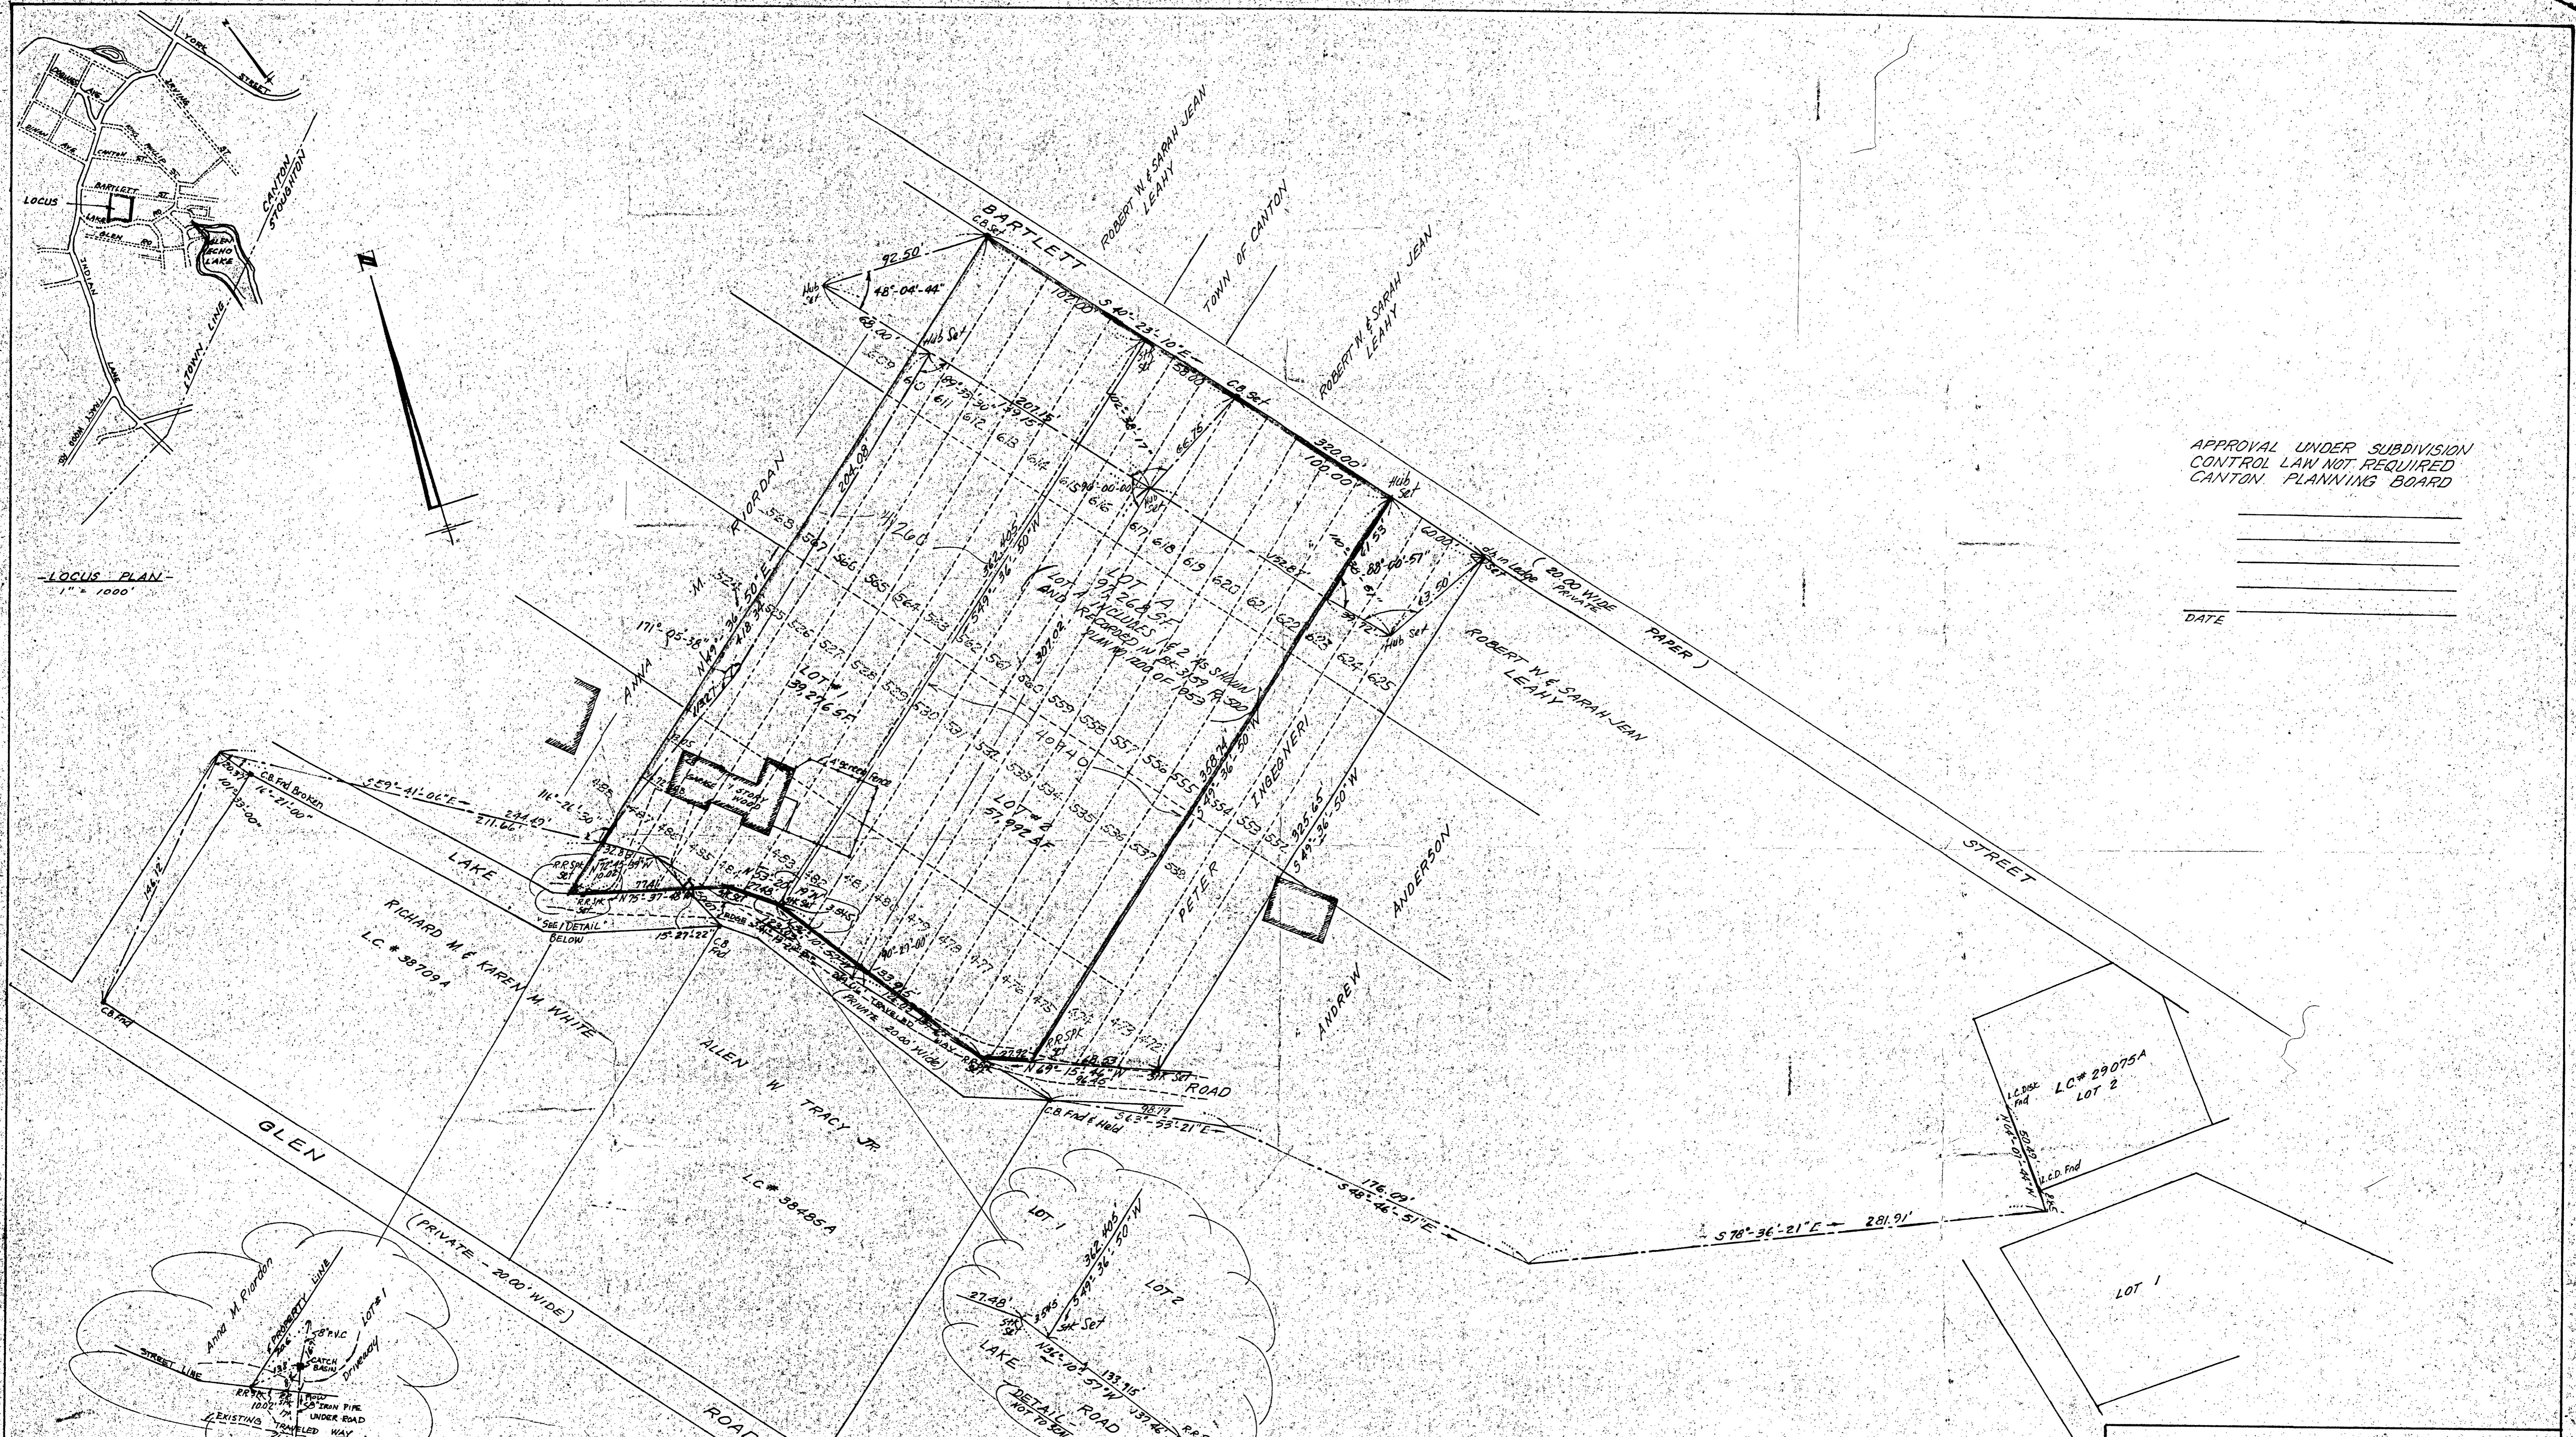


LOCUS PLAN
1" = 1000'

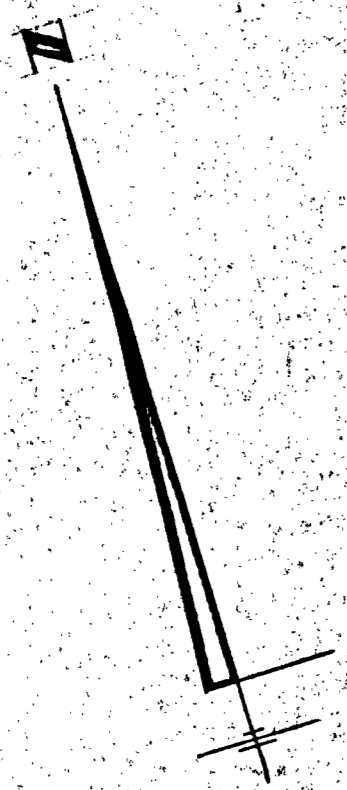

APPROVAL UNDER SUBDIVISION
CONTROL LAW NOT REQUIRED
CANTON PLANNING BOARD

DATE _____

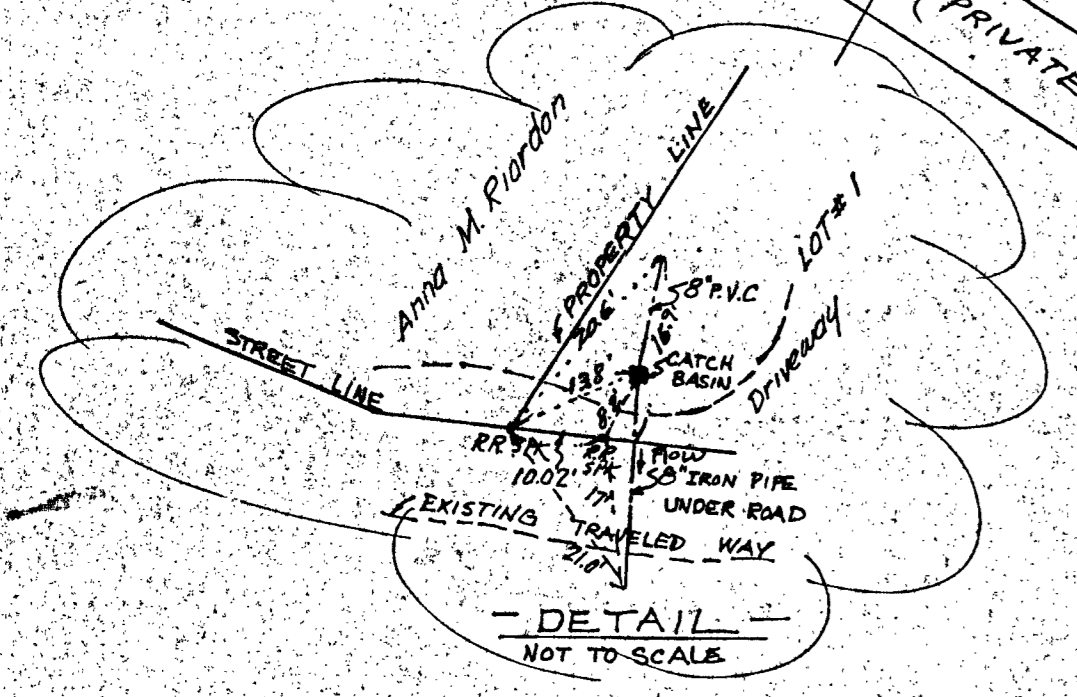

DETAIL
NOT TO SCALE

NOTE: NO SWAMP OR WETLAND EXISTING

"I CERTIFY THAT THIS ACTUAL SURVEY WAS
MADE ON THE GROUND IN ACCORDANCE WITH
THE LAND COURT INSTRUCTIONS OF 1971 ON
OR BETWEEN 8-21-81 AND 10-1-81"
DATE 10-2-81
JOHN T. YUNITS RLS.

PLAN OF LAND
LAKE ROAD, CANTON
NORFOLK COUNTY, MASS.

- PROPERTY LINE PLAN -

SCALE	1" = 40'	DATE	10-2-81	JOB NO.	508/
CALC. BY		DRAWN	G.K.H. CHKD.		
YUNITS ENGINEERING Co., INC. CONSULTING ENGINEERS 11 TECHNICAL PARK DRIVE HOLBROOK, MASS. 02343.					DWG NO. 1