


ROUTE 24

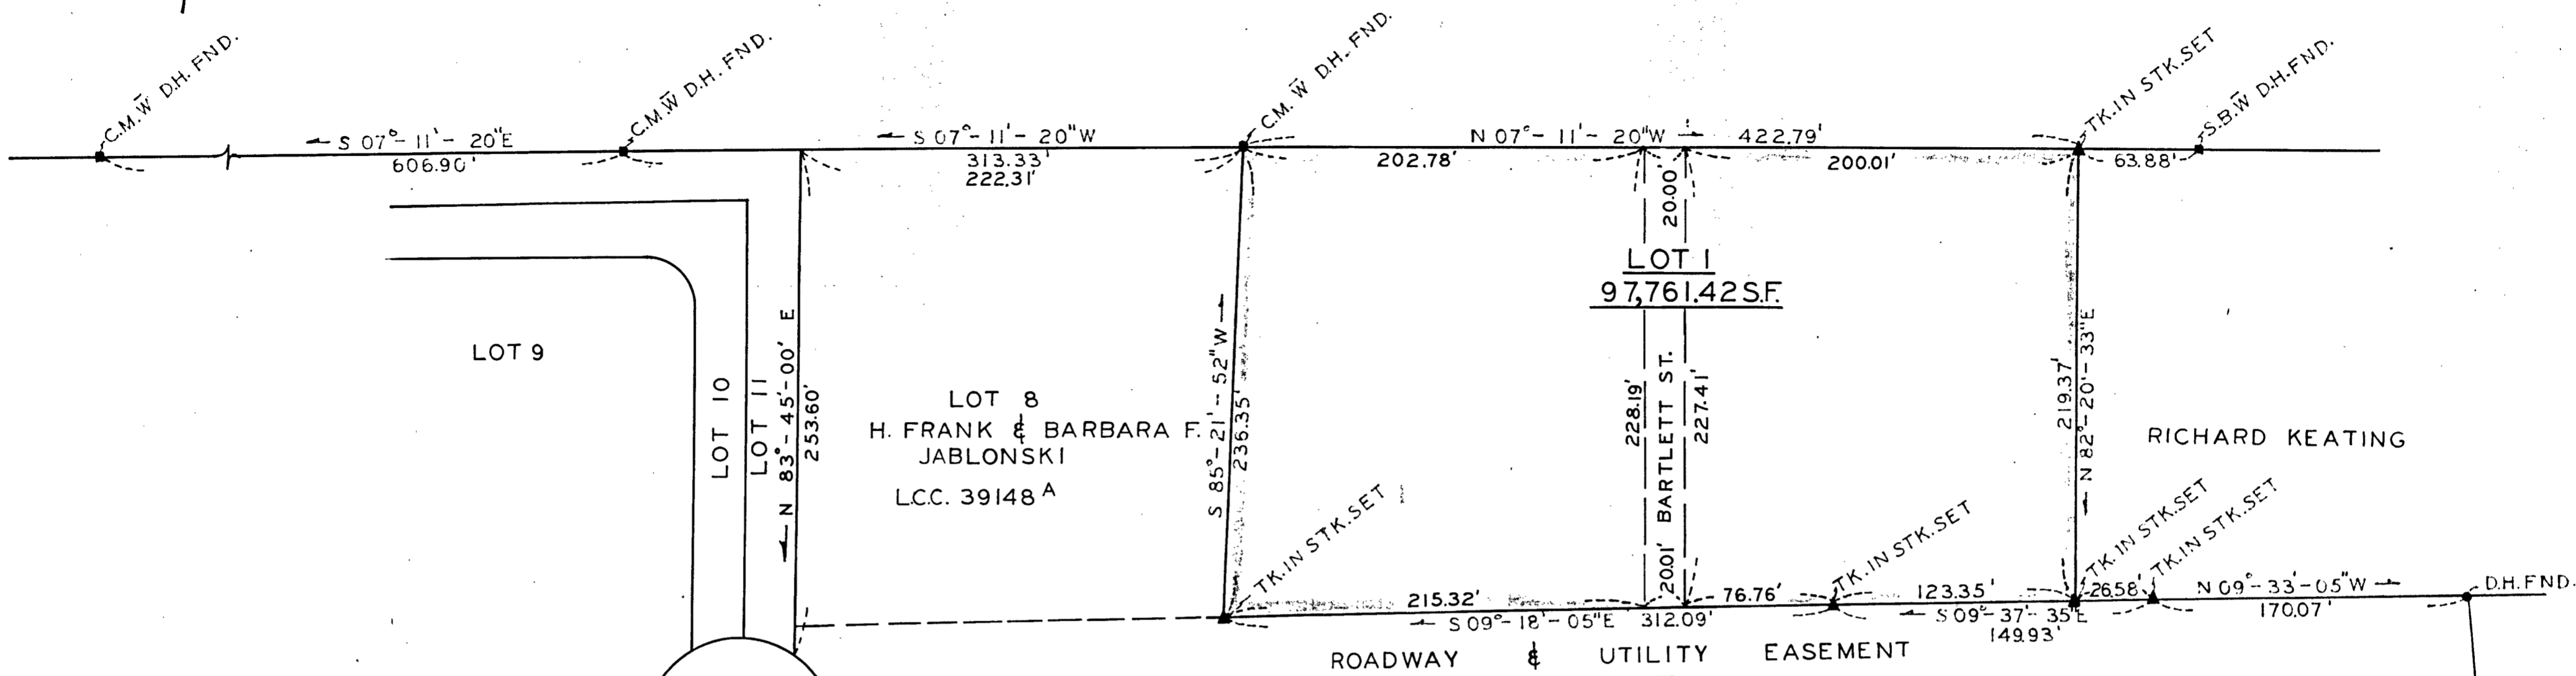

YORK AVENUE (PRIVATE ~ 500 FT. WIDE)

I CERTIFY THAT THIS ACTUAL SURVEY WAS MADE ON THE GROUND JULY 11, THRU AUGUST 5, 1983 IN ACCORDANCE WITH LAND COURT INSTRUCTIONS OF 1971.

*John E. Levreault* 8-9-83  
 REGISTER OF DEEDS  
 LAND SURVEYOR

"I hereby certify that the property lines shown on this plan are the lines dividing existing ownerships, and the lines of the streets and ways shown are those of public or private streets already established, and that no new lines for division of existing ownership or for new ways are shown."

Date: August 9, 1983  
*John E. Levreault* P.L.S.

PLAN OF LAND ~ RANDOLPH, MASS.

LOT 1 YORK AVE

SCALE: 1" = 60'

AUGUST 1, 1983

LEVREULT ENGINEERING  
 10 DIAUTO DRIVE  
 RANDOLPH, MASS.  
 986-6519