


41466-A

11 NOV 83



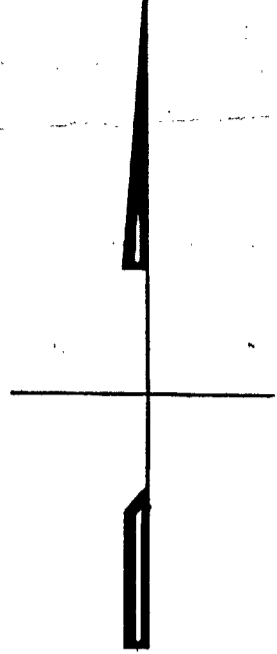


I CERTIFY THAT THIS ACTUAL SURVEY WAS MADE ON THE GROUND BETWEEN NOV. 9 & DEC. 9, 1983 IN ACCORDANCE WITH THE LAND COURT INSTRUCTIONS OF 1971.

John E. Levreault 12-7-83
JOHN E. LEVREULT
REGISTERED LAND SURVEYOR

"I hereby certify that the property lines shown on this plan are the lines dividing existing ownerships, and the lines of the streets and ways shown are those of public or private streets already established, and that no new lines for division of existing ownership or for new ways are shown."

Date 12-7-83
John E. Levreault R.L.S.

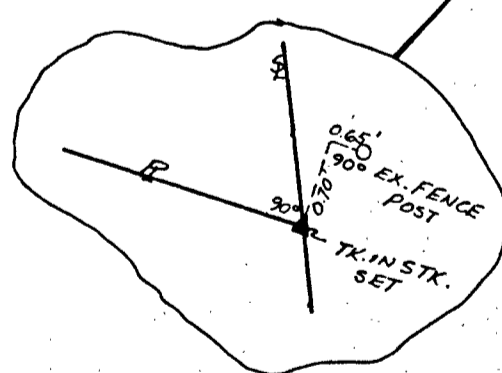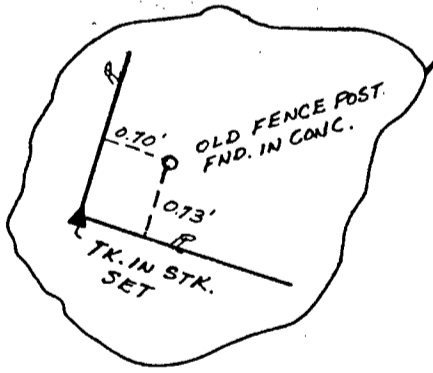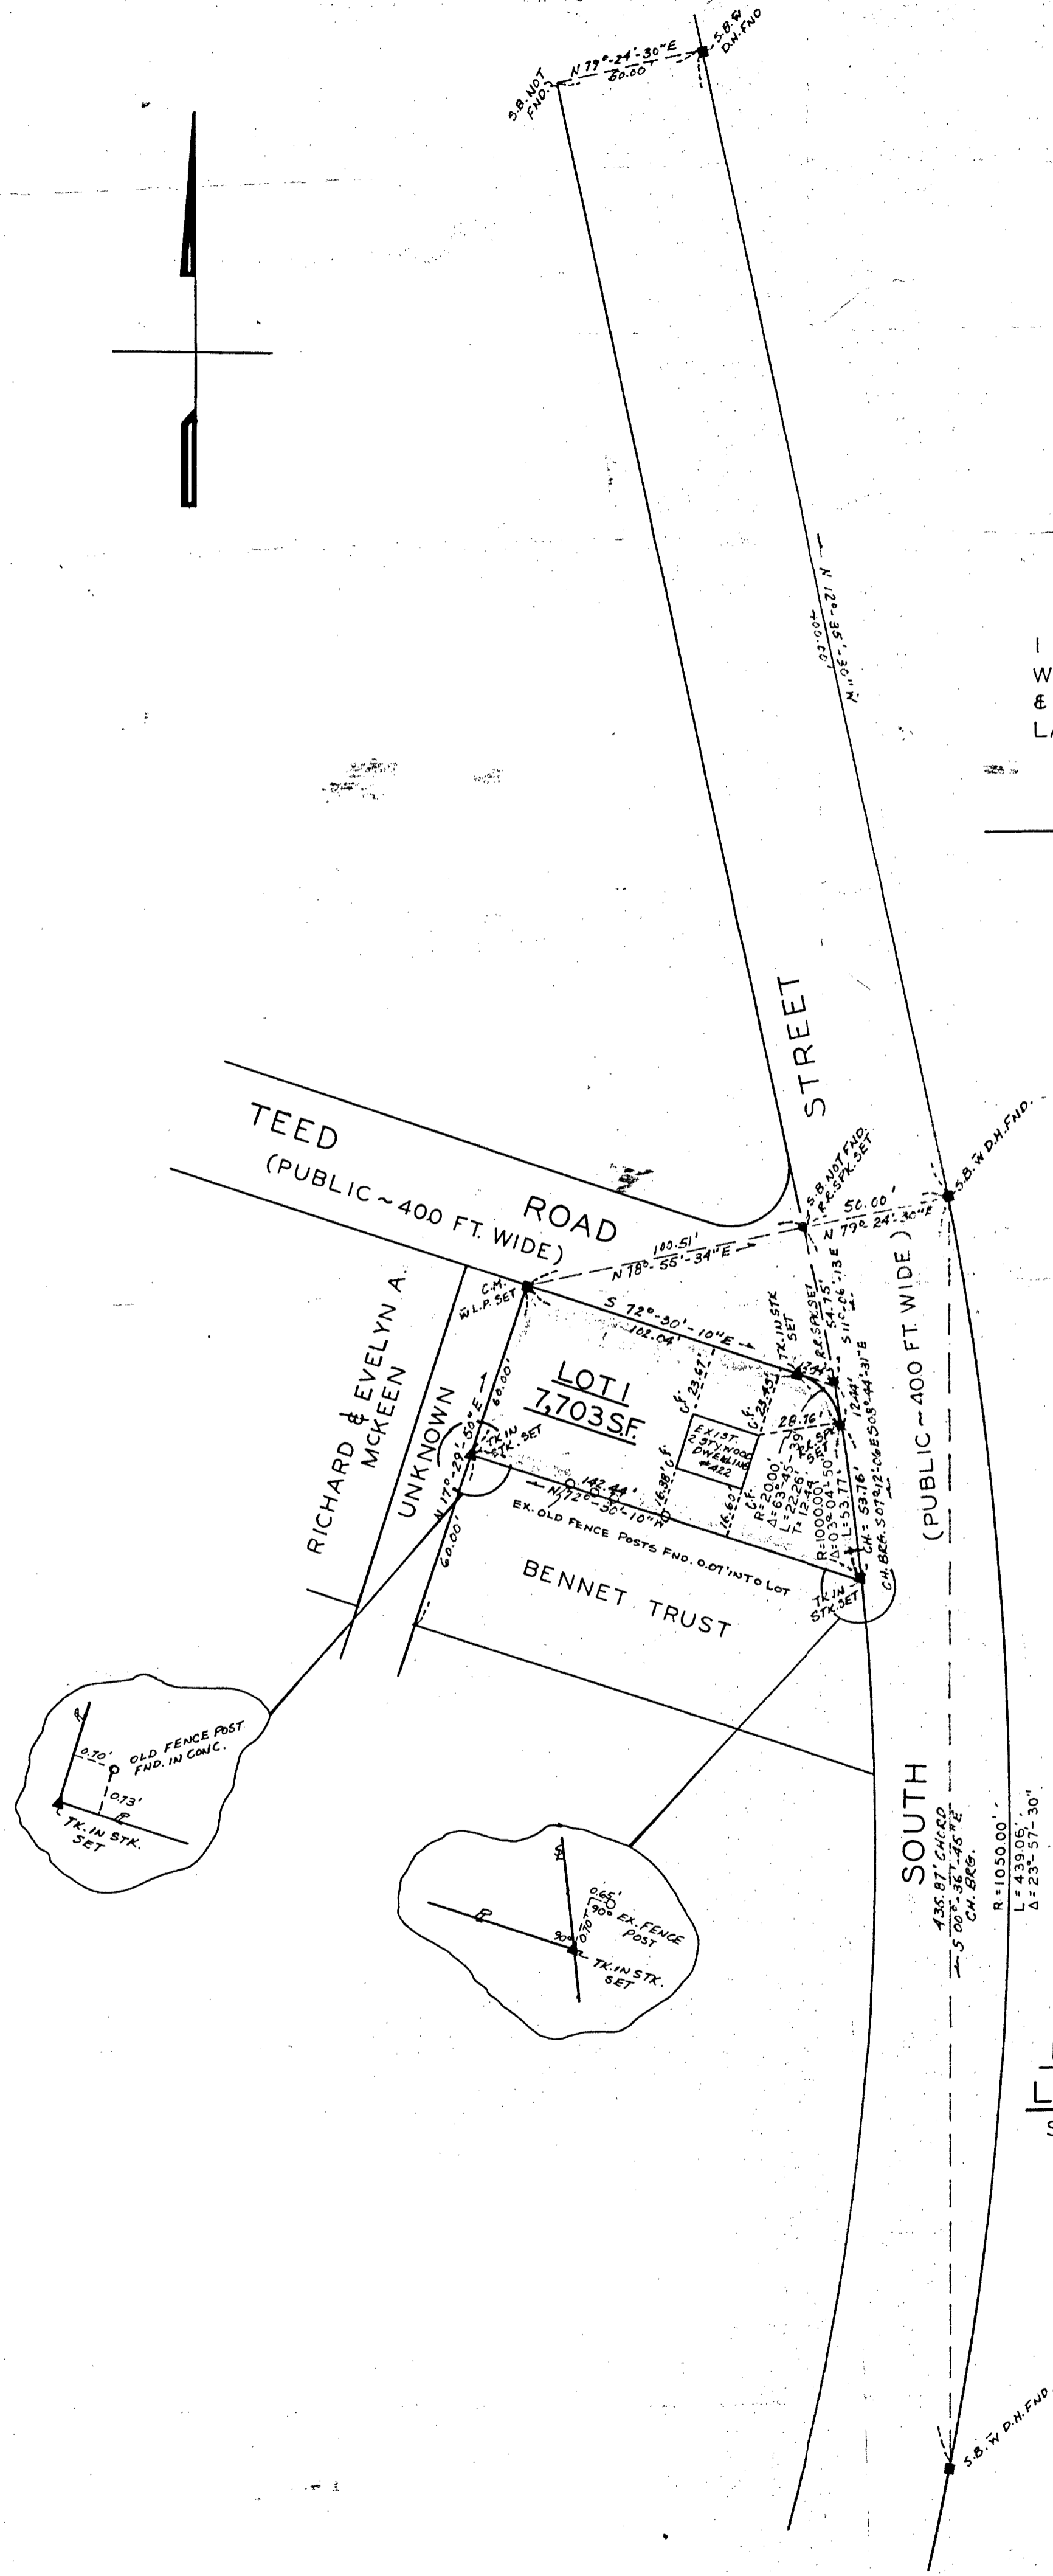

41466 A

PLAN FILED
Date 1-11-84
By N. BEINARS
MISSING
NEED
MAILED
Prints Routed C/L, N.P.

PLAN OF LAND ~ HOLBROOK, MASS.
LOT I SOUTH STREET & TEED ROAD
SCALE: 1"=40' DEC. 7, 1983

LEVREULT ENGINEERING
10 DIAUTO DRIVE
RANDOLPH, MASS
986-6519

41466-A