

I certify that this actual survey was made on the ground in accordance with the Land Court Instructions of 1971 on or between

January 19, 1984 and January 20, 1984

Date: January 31, 1984




David E. Lukens
Registered Land Surveyor

LAND SURVEYORS' CERTIFICATION

I hereby certify that the property lines shown on this plan are the lines dividing existing ownerships, and the lines of the streets and ways shown are those of public or private streets or ways already established, and that no new lines for division of existing ownership or for new ways are shown

David E. Lukens
Registered Land Surveyor

Date: January 31, 1984

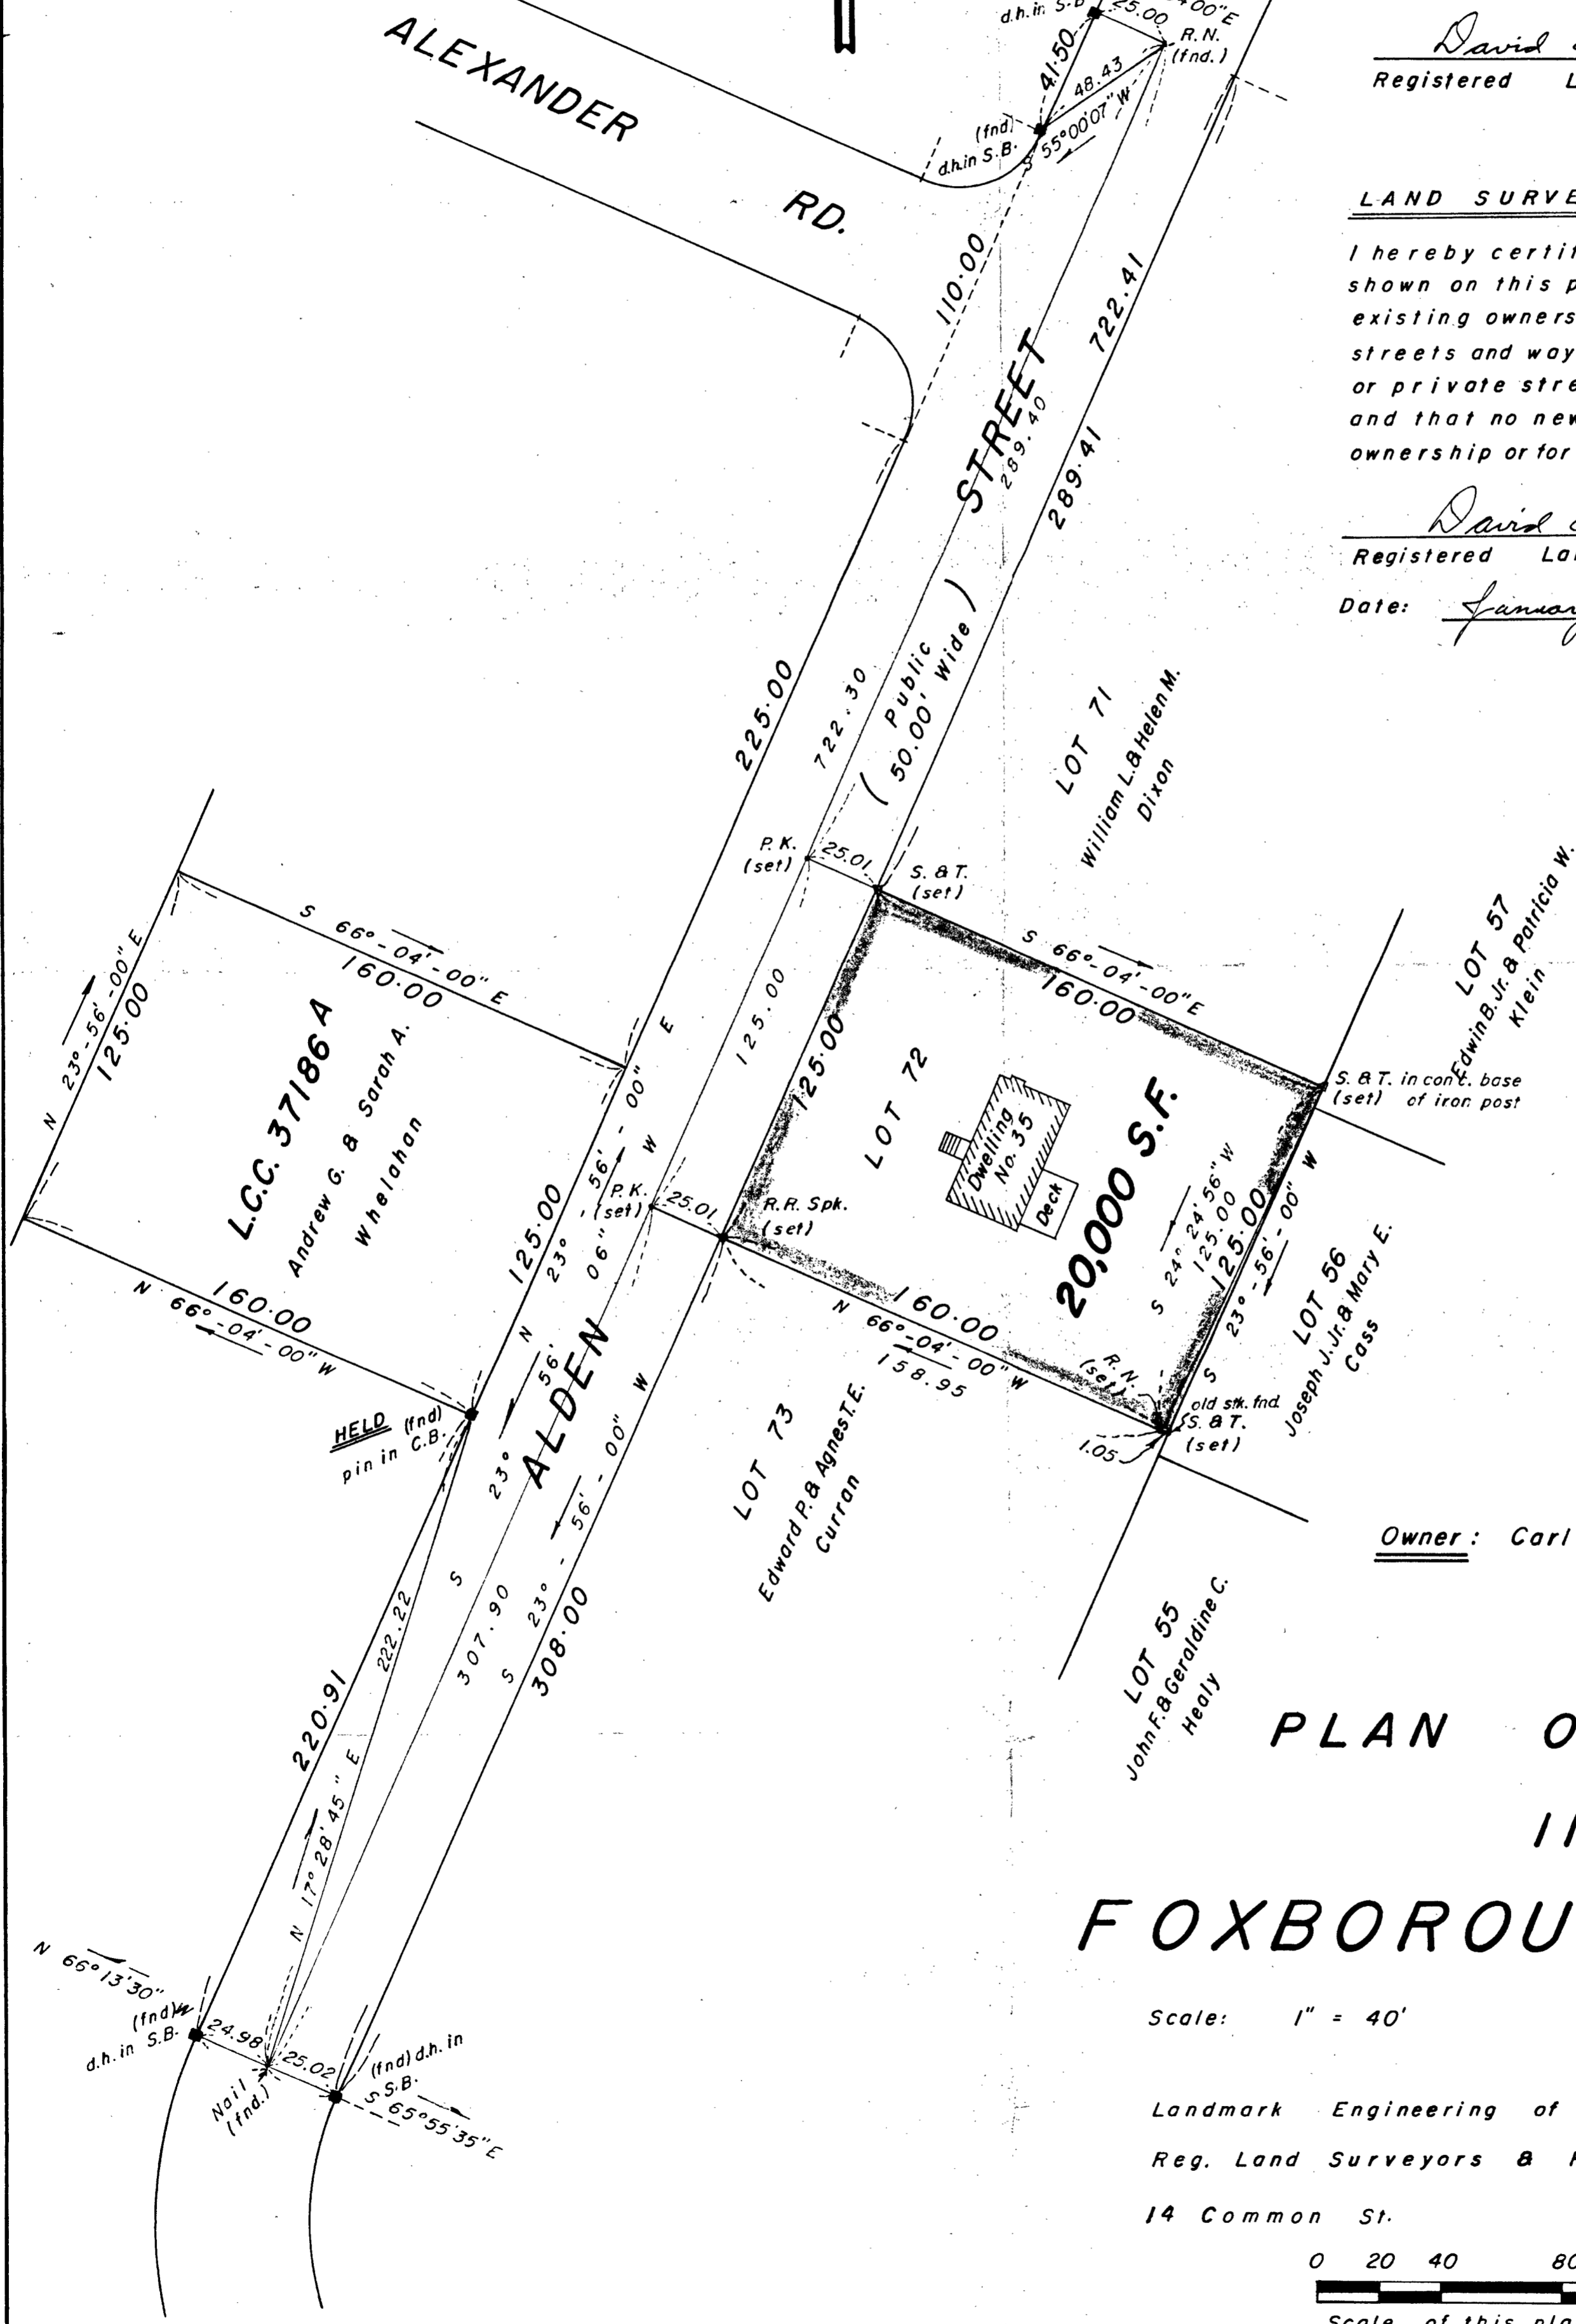

Owner: Carl R. & Janice Kristenson
Book 4883 Page 246

**PLAN OF LAND
IN
FOXBOROUGH, MASS.**

Scale: 1" = 40' January 31, 1984

Landmark Engineering of New England, Inc.
Reg. Land Surveyors & Reg. Prof. Engineers
14 Common St. Wrentham, Mass.

