


PLAN OF LAND
STOUGHTON, MASS.

Scale: 1"=40' Oct. 25, 1984

Glenn J. Carew
Registered Land Surveyor
42 Ida Ave., Brockton 586-8936

Property Owner:
Peter A. Mackey
600 Central Street
Stoughton, Mass.
61-274

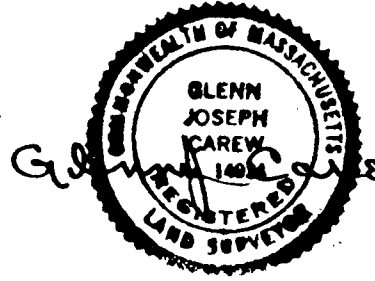

I certify that this actual survey was made on the ground in accordance with the Land Court Instructions of 1971 on or between Sept. 18, 1984 and Sept. 28, 1984.
Glenn J. Carew - Oct. 25, 1984

SURVEY					
Brg.	Dist.	E	W	N	S
559-54-05 E	124.44	107.661			62.405
528-16-35 W	216.35		102.491		190.534
536-14-35 W	131.83		77.940		106.323
531-13-25 E	126.80	65.730			108.433
N67-08-35 E	134.07	123.542		52.077	
N57-05-05 E	172.47	144.784		93.720	
N08-00-55 E	165.62	23.094		164.002	
N59-54-05 W	325.22		281.368	163.094	
S30-05-55 W	6.00		3.009		5.191
		464.811	464.808	412.893	472.884

LOCUS					
Brg.	Dist.	E	W	N	S
N 33-37-24 E	301.73	127.077		251.249	
S 59-54-05 E	150.00	129.774			75.224
S 37-53-59 W	299.89		184.217		236.639
N 61-42-45 W	127.91		112.635	60.616	
		296.851	296.852	311.865	311.863

fd. 50.00
co. sb. spk. 44.00
dn. -11" set. 530-05-55 E in wall

fd. 6.24
co. sb. 500.00
dn. -11" set spk.

fd. 45.88
co. sb. 5 wall
dn. -5" set spk.

fd. 104.40
co. sb. 124.44
dn. -5" set spk.

fd. 325.22
co. sb. 152.56
dn. -5" set spk.


fd. 152.56
co. sb. 152.56
dn. -5" set spk.

fd. 6.75
co. sb. 152.56
dn. -5" set spk.

STREET

CENTRAL

DETAIL
no scale

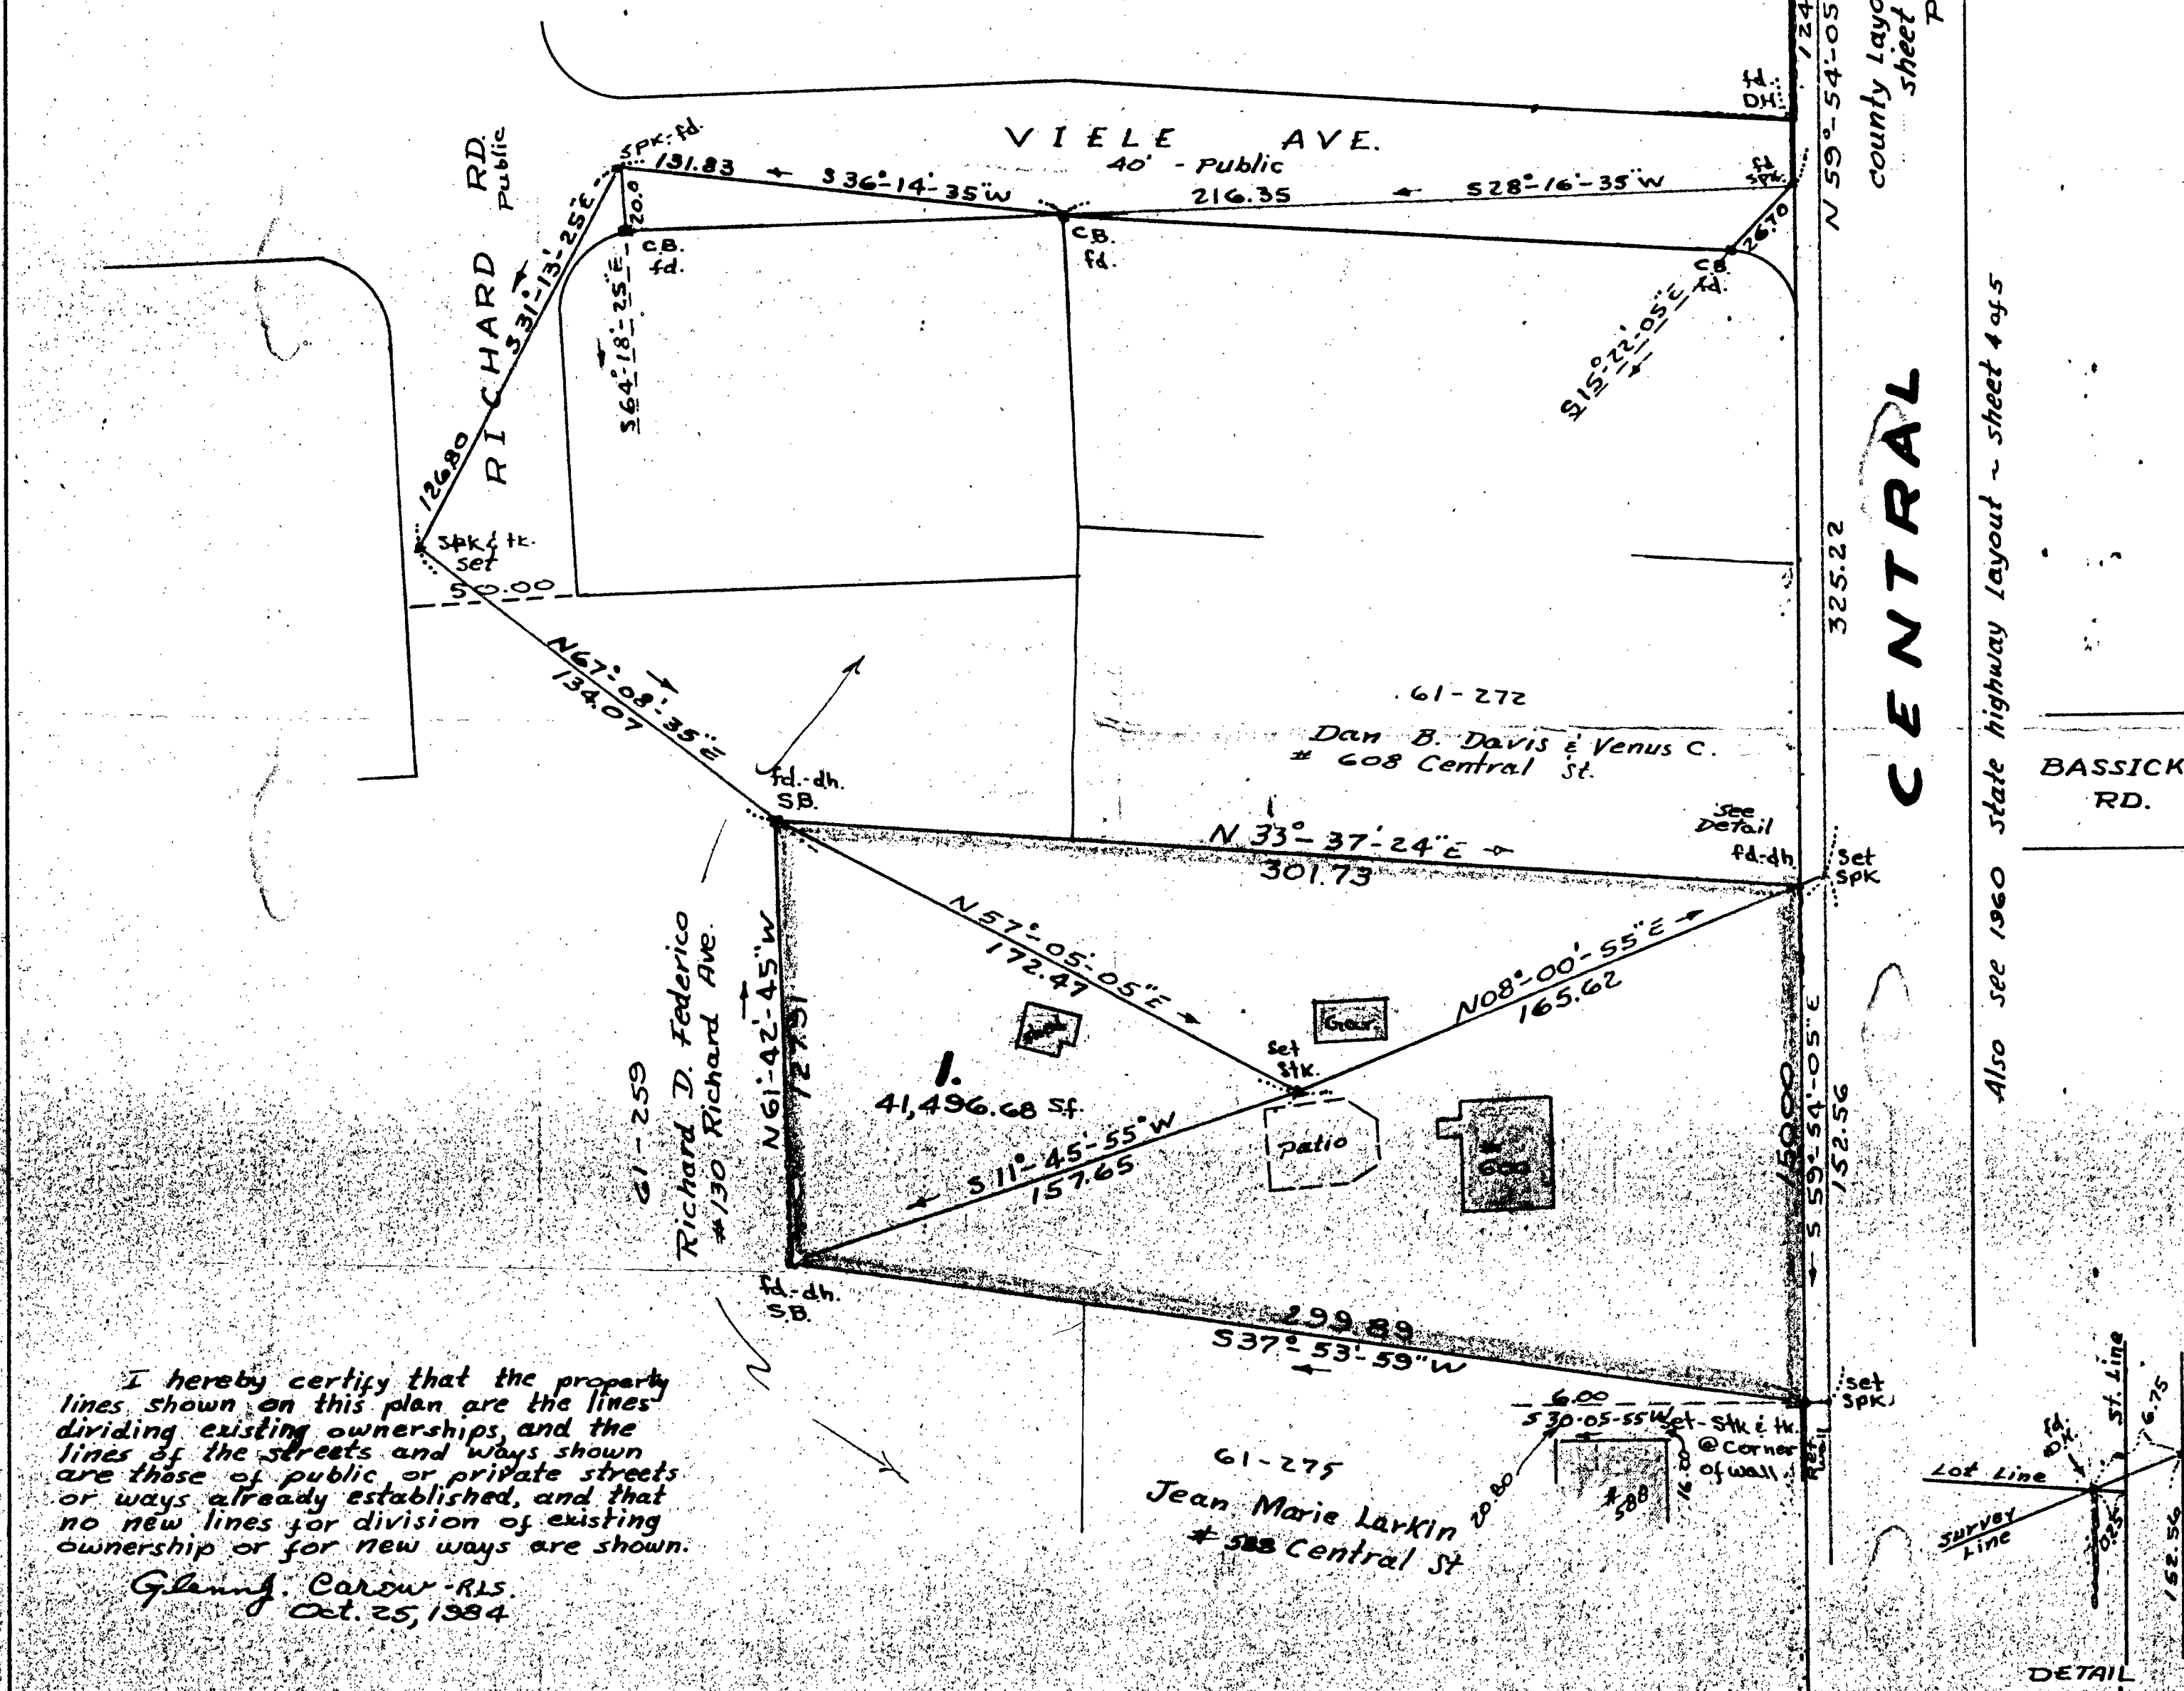

county layout Oct. 20, 1981
sheet 6 of 9
public

Also see 1960 state highway layout - sheet 4 of 5

BASSICK RD.

I hereby certify that the property lines shown on this plan are the lines dividing existing ownerships, and the lines of the streets and ways shown are those of public or private streets or ways already established, and that no new lines for division of existing ownership or for new ways are shown.
Glenn J. Carew - RLS
Oct. 25, 1984