

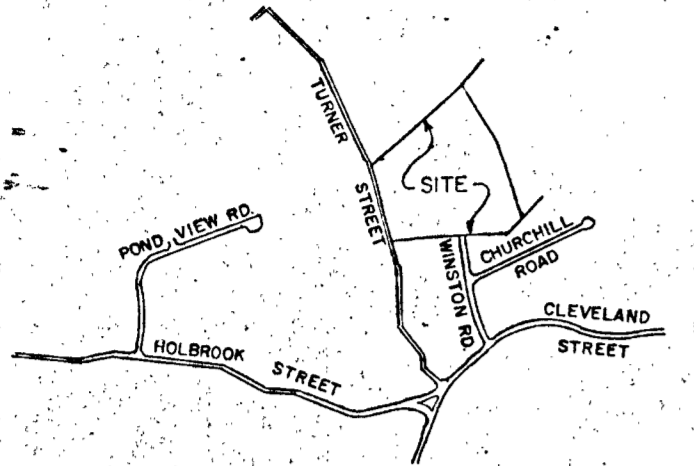


FILED
MAY 15 12 19 1985
LAND COURT

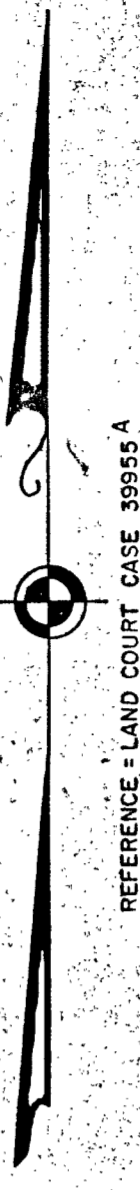

LOCUS MAP
1" = 1400'

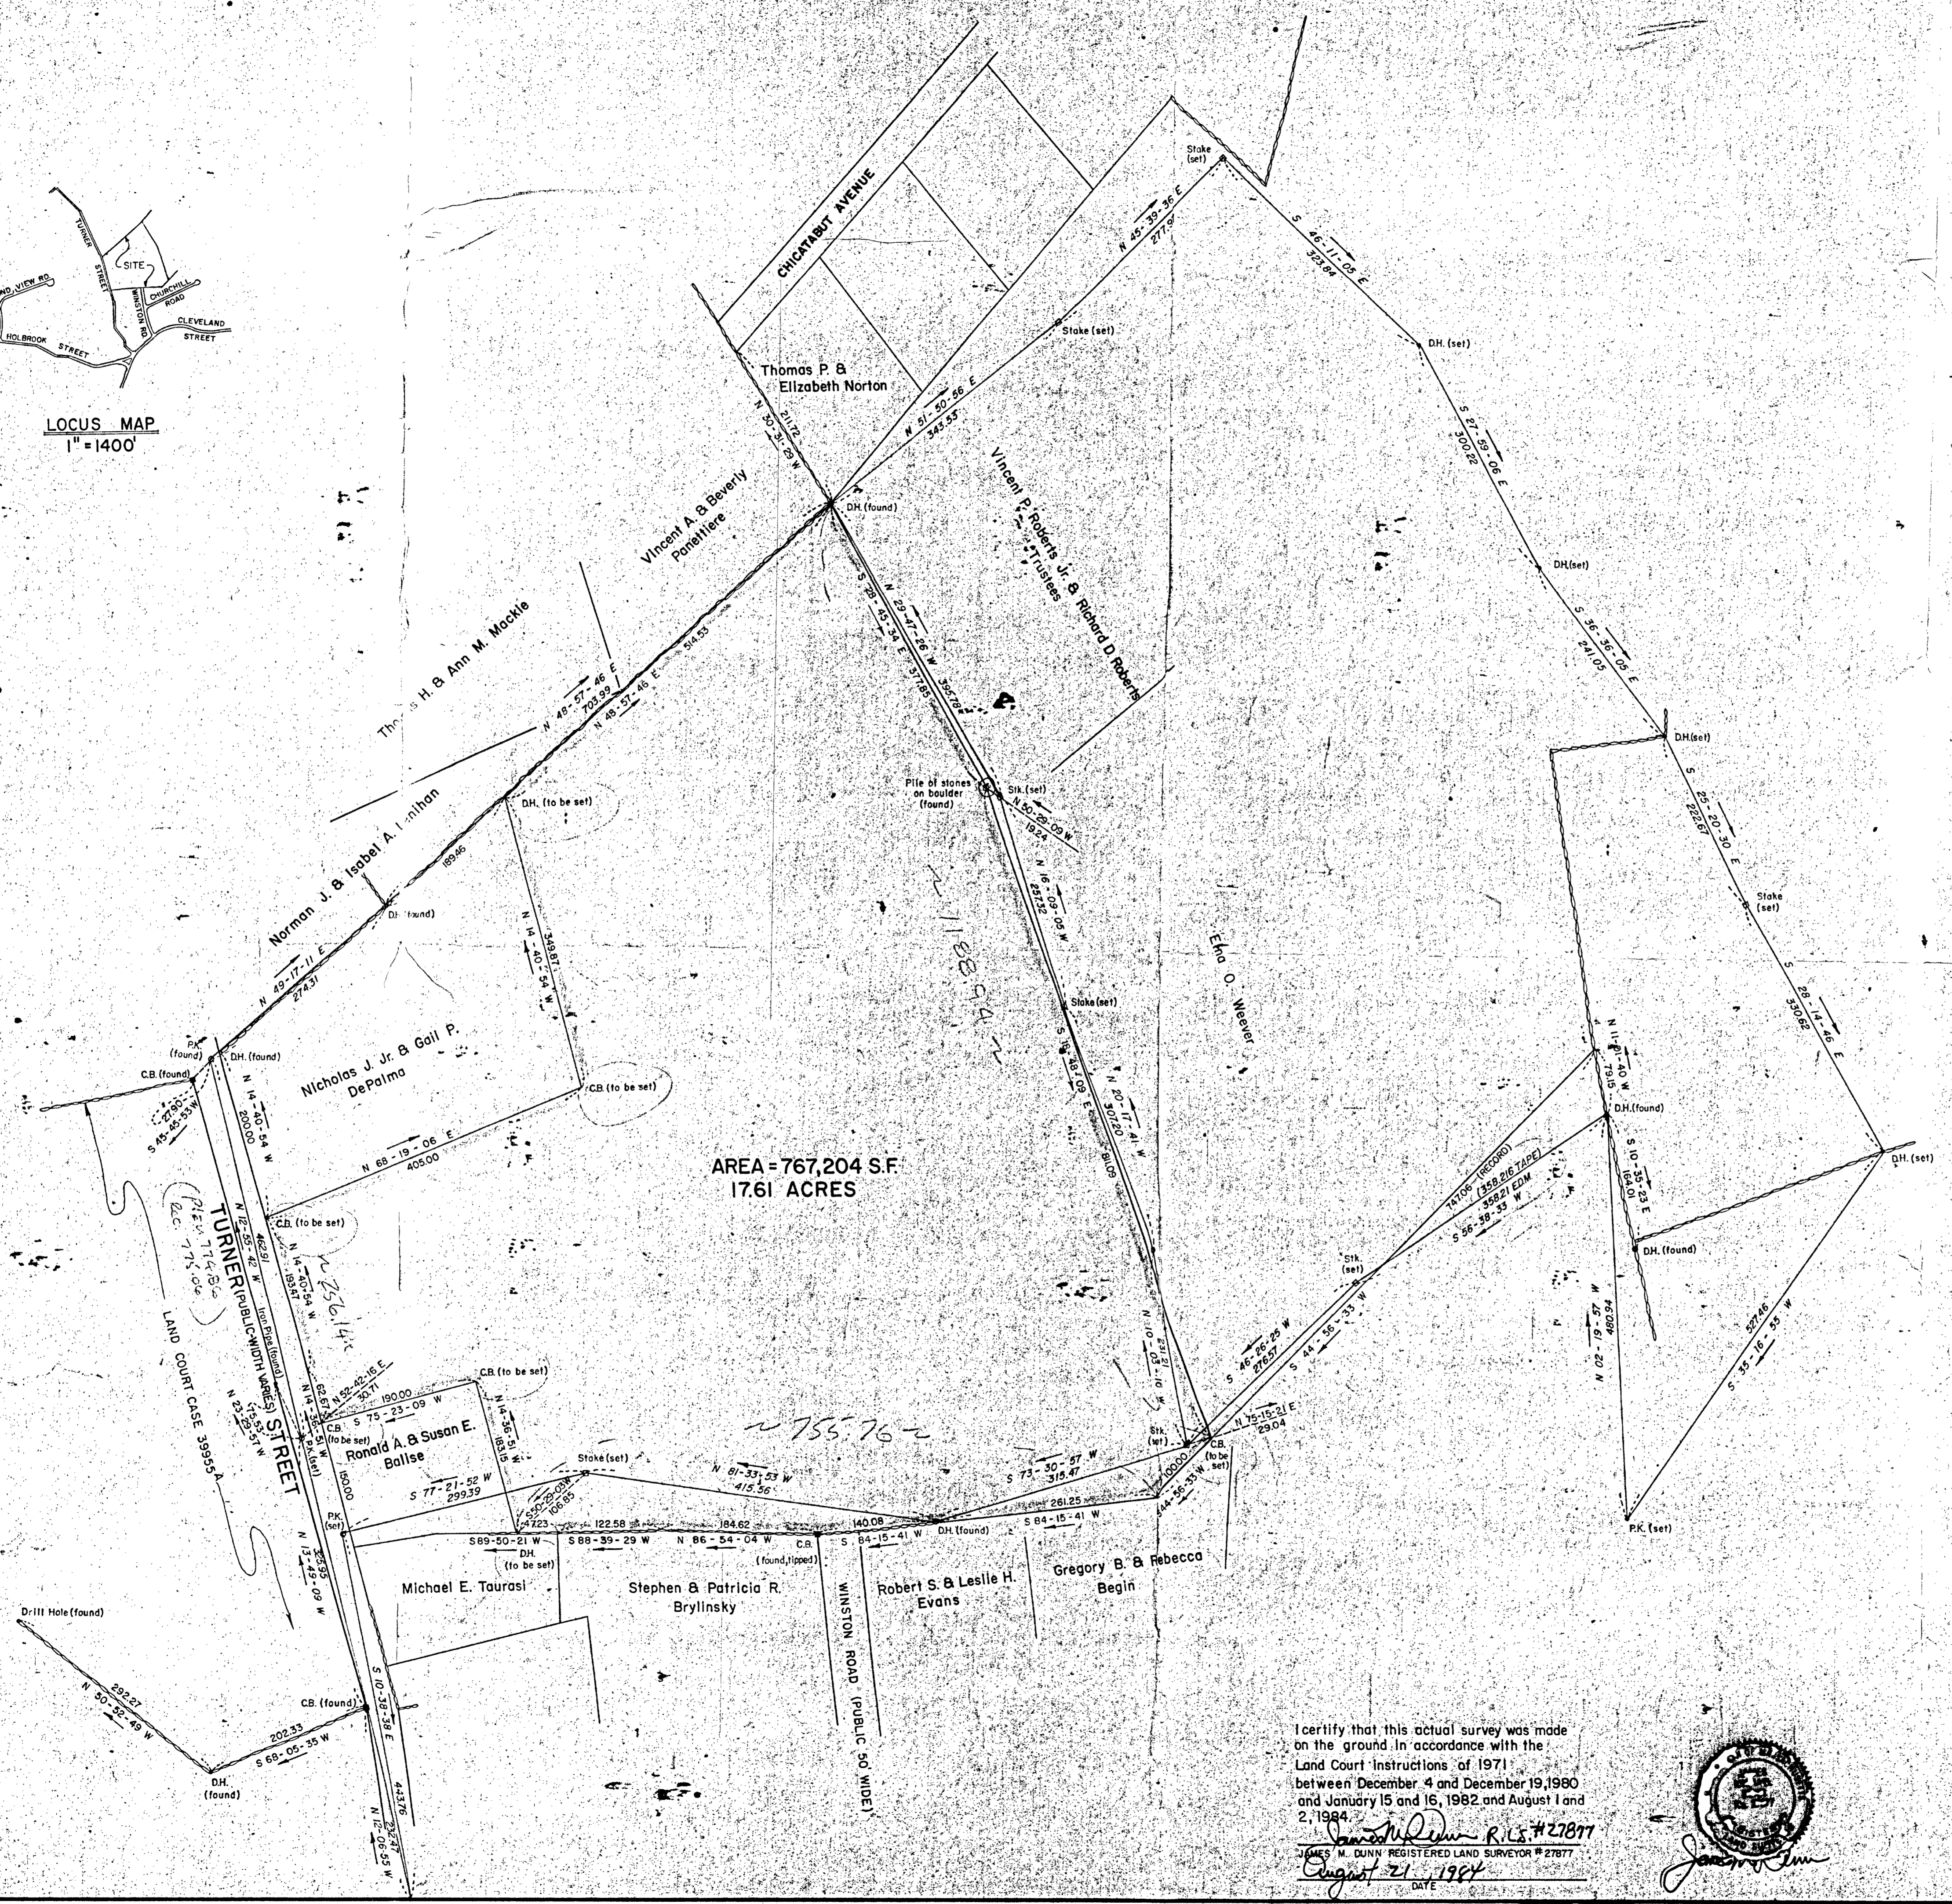

APPROVAL NOT REQUIRED UNDER
THE SUBDIVISION CONTROL LAW
NORFOLK PLANNING BOARD
DATE August 13, 1985
David W. Richardson
Edward Wynn
Robert W. Haddock

DECREE PLAN

Order	Papers
Traverse	filed
Atlas	
Drawings	

41850 A
MAY 19
FILED
Date 11-19-85
By N. BEINAKS
NORFOLK P 16
NEED
NEED
NEED
NEED

PLAN OF LAND IN
NORFOLK
SCALE 100 FEET TO AN INCH
APRIL 24, 1985

DUNN ENGINEERING CO., INC. 21 COCASSET STREET
FOXBOROUGH, MASSACHUSETTS 02035 543-9720

NOTE: All survey measurements are EDM, unless noted.

ZONING DESIGNATION
Residential R-3
ASSESSORS REFERENCE
Sheet 16 Block 34 Lot 152

I certify that this actual survey was made on the ground in accordance with the Land Court Instructions of 1971 between December 4 and December 19, 1980 and January 15 and 16, 1982 and August 1 and 2, 1984.
James M. Dunn R.L.S. #27877
JAMES M. DUNN REGISTERED LAND SURVEYOR #27877
August 21, 1984



PETITIONER: NELS CARLSON
Rural Route One
Blodgett Lane
New London, NH 03257