


I certify that the conditions on the ground are the same now as at the time of the original survey
 June 30, 1989
 Robert P. Cummings
 Registered Land Surveyor

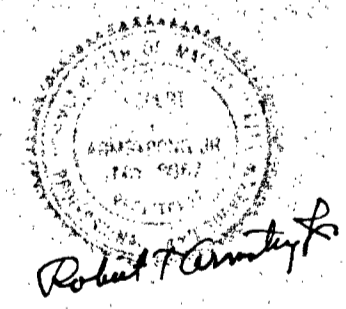


Note: See approved lots on subdivision plans recorded as
 N^o 567-1979 Pl. Bk. 276
 N^o 561-1984 Pl. Bk. 311
 N^o 1452-1985 Pl. Bk. 320
 This plan is for Land Court purposes in order to correct title defects in portions of Lots 41, 42, 43, 44, 46, 48, 49, 4, 5A, 26A, 27, 28, 29

Approval under subdivision control law not required Date: APR 3 1989
 [Signature]
 WALPOLE PLANNING BOARD

Approval under subdivision control law not required Date: June 16, 1988
 Elizabeth R. Moshawaty
 [Signature]
 WALPOLE PLANNING BOARD

Plan of Land in
WALPOLE, MASS.
 Pilling Engineering Company Inc.
 26 Norfolk St. Dedham, Mass.
 February 3, 1988



I certify that this actual survey was made on the ground in accordance with the Land Court Instructions on or between January 23, 1988 and February 3, 1988
 February 3, 1988
 [Signature]
 Registered Land Surveyor

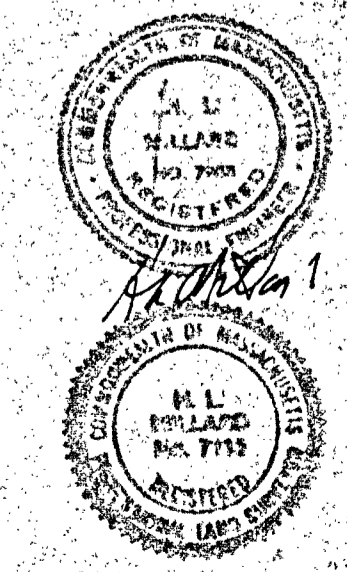

Plan of Land in
WALPOLE, MASS.
Pilling Engineering Company Inc.
26 Norfolk St. Dedham, Mass.
February 3, 1988

I certify that this actual survey was made
on the ground in accordance with the Land Court
Instructions of 1971 on or between January 23, 1988
and February 3, 1988
February 3, 1988

Howard L. Willard
Registered Land Surveyor

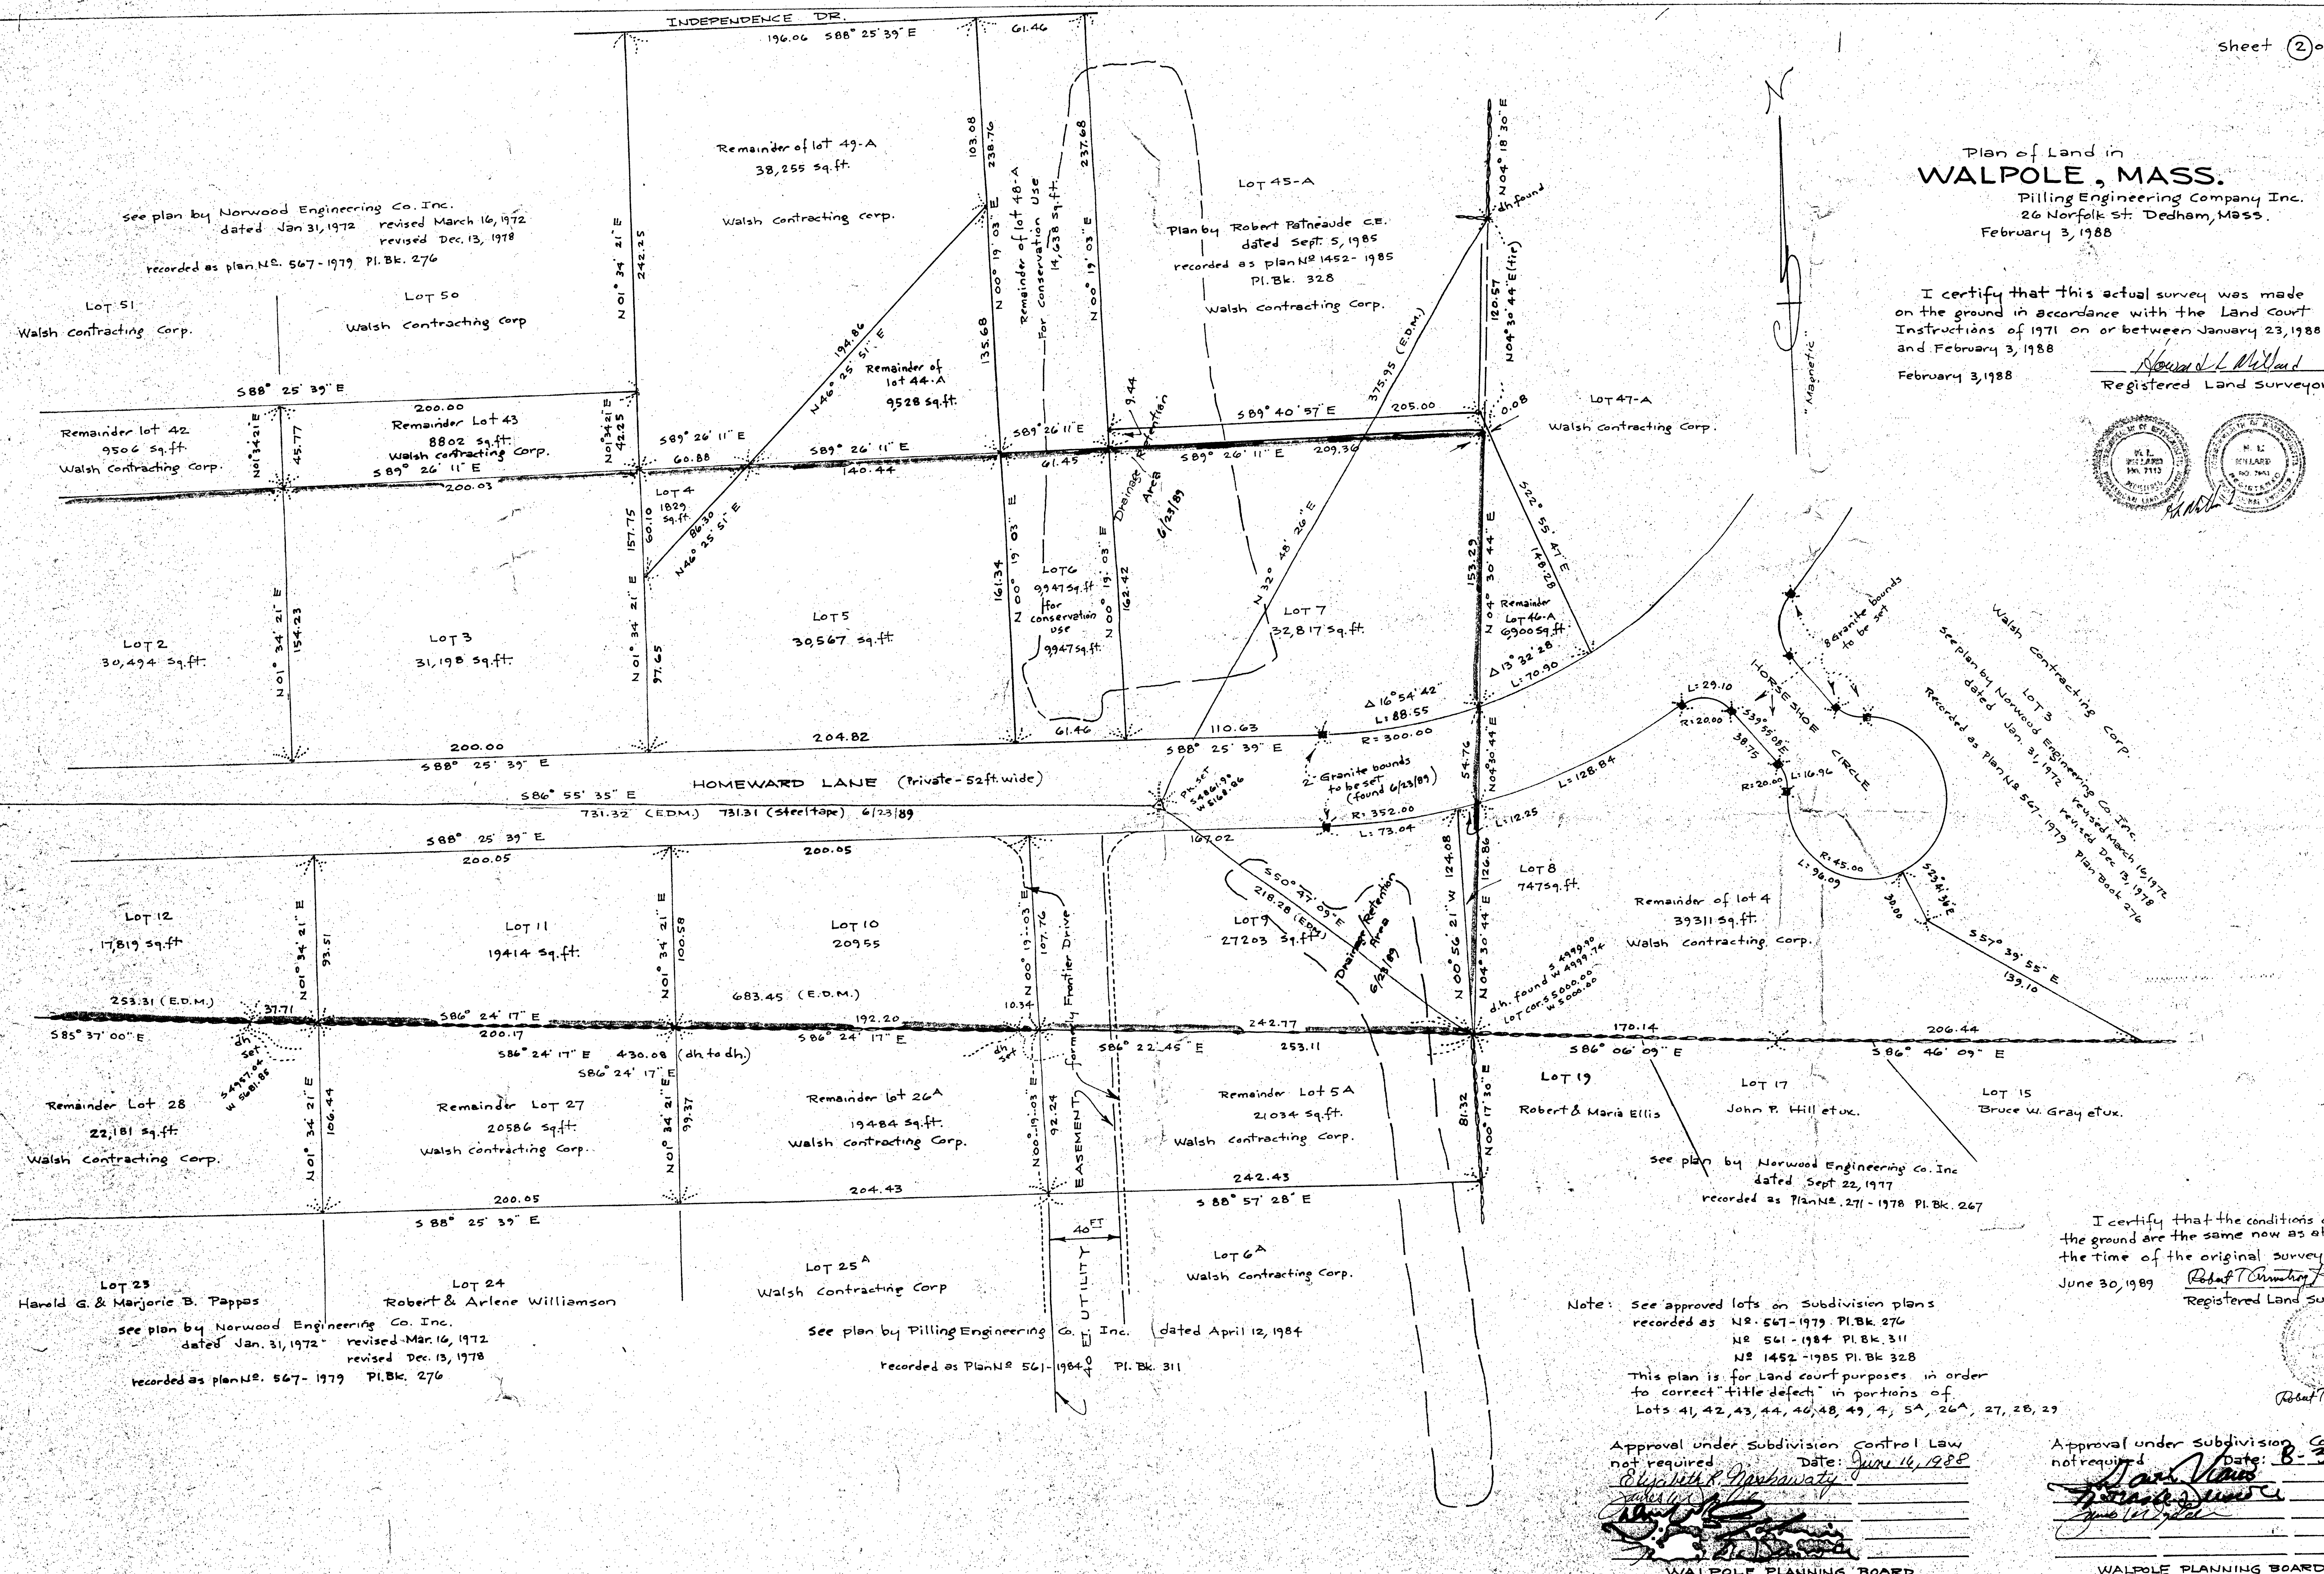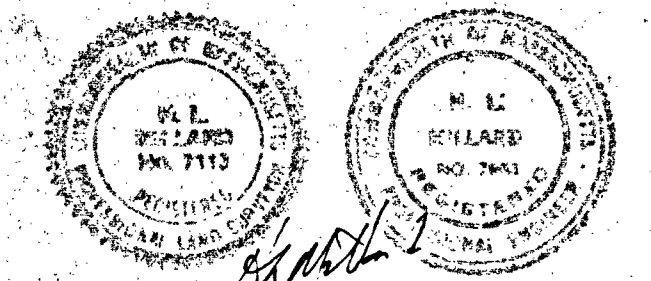

Walsh Contracting Corp.
See plan by Norwood Engineering Co. Inc.
dated Jan. 31, 1972 revised March 16, 1972
recorded as plan No. 567-1979 PI. Bk. 276

See plan by Norwood Engineering Co. Inc.
dated Sept 22, 1977
recorded as Plan No. 271-1978 PI. Bk. 267

I certify that the conditions on
the ground are the same now as at
the time of the original survey
June 30, 1989 *Robert T. Cunningham*
Registered Land Surveyor

Note: See approved lots on Subdivision plans
recorded as No. 567-1979 PI. Bk. 276
No. 561-1984 PI. Bk. 311
No. 1452-1985 PI. Bk. 328
This plan is for Land court purposes in order
to correct "title defects" in portions of
Lots 41, 42, 43, 44, 46, 48, 49, 5, 5A, 26A, 27, 28, 29

Approval under Subdivision Control Law
not required Date: June 16, 1988
Edward J. Marshaw
James J. [Signature]
WALPOLE PLANNING BOARD

Approval under Subdivision Control Law
not required Date: B-389
James J. [Signature]
WALPOLE PLANNING BOARD