


K-

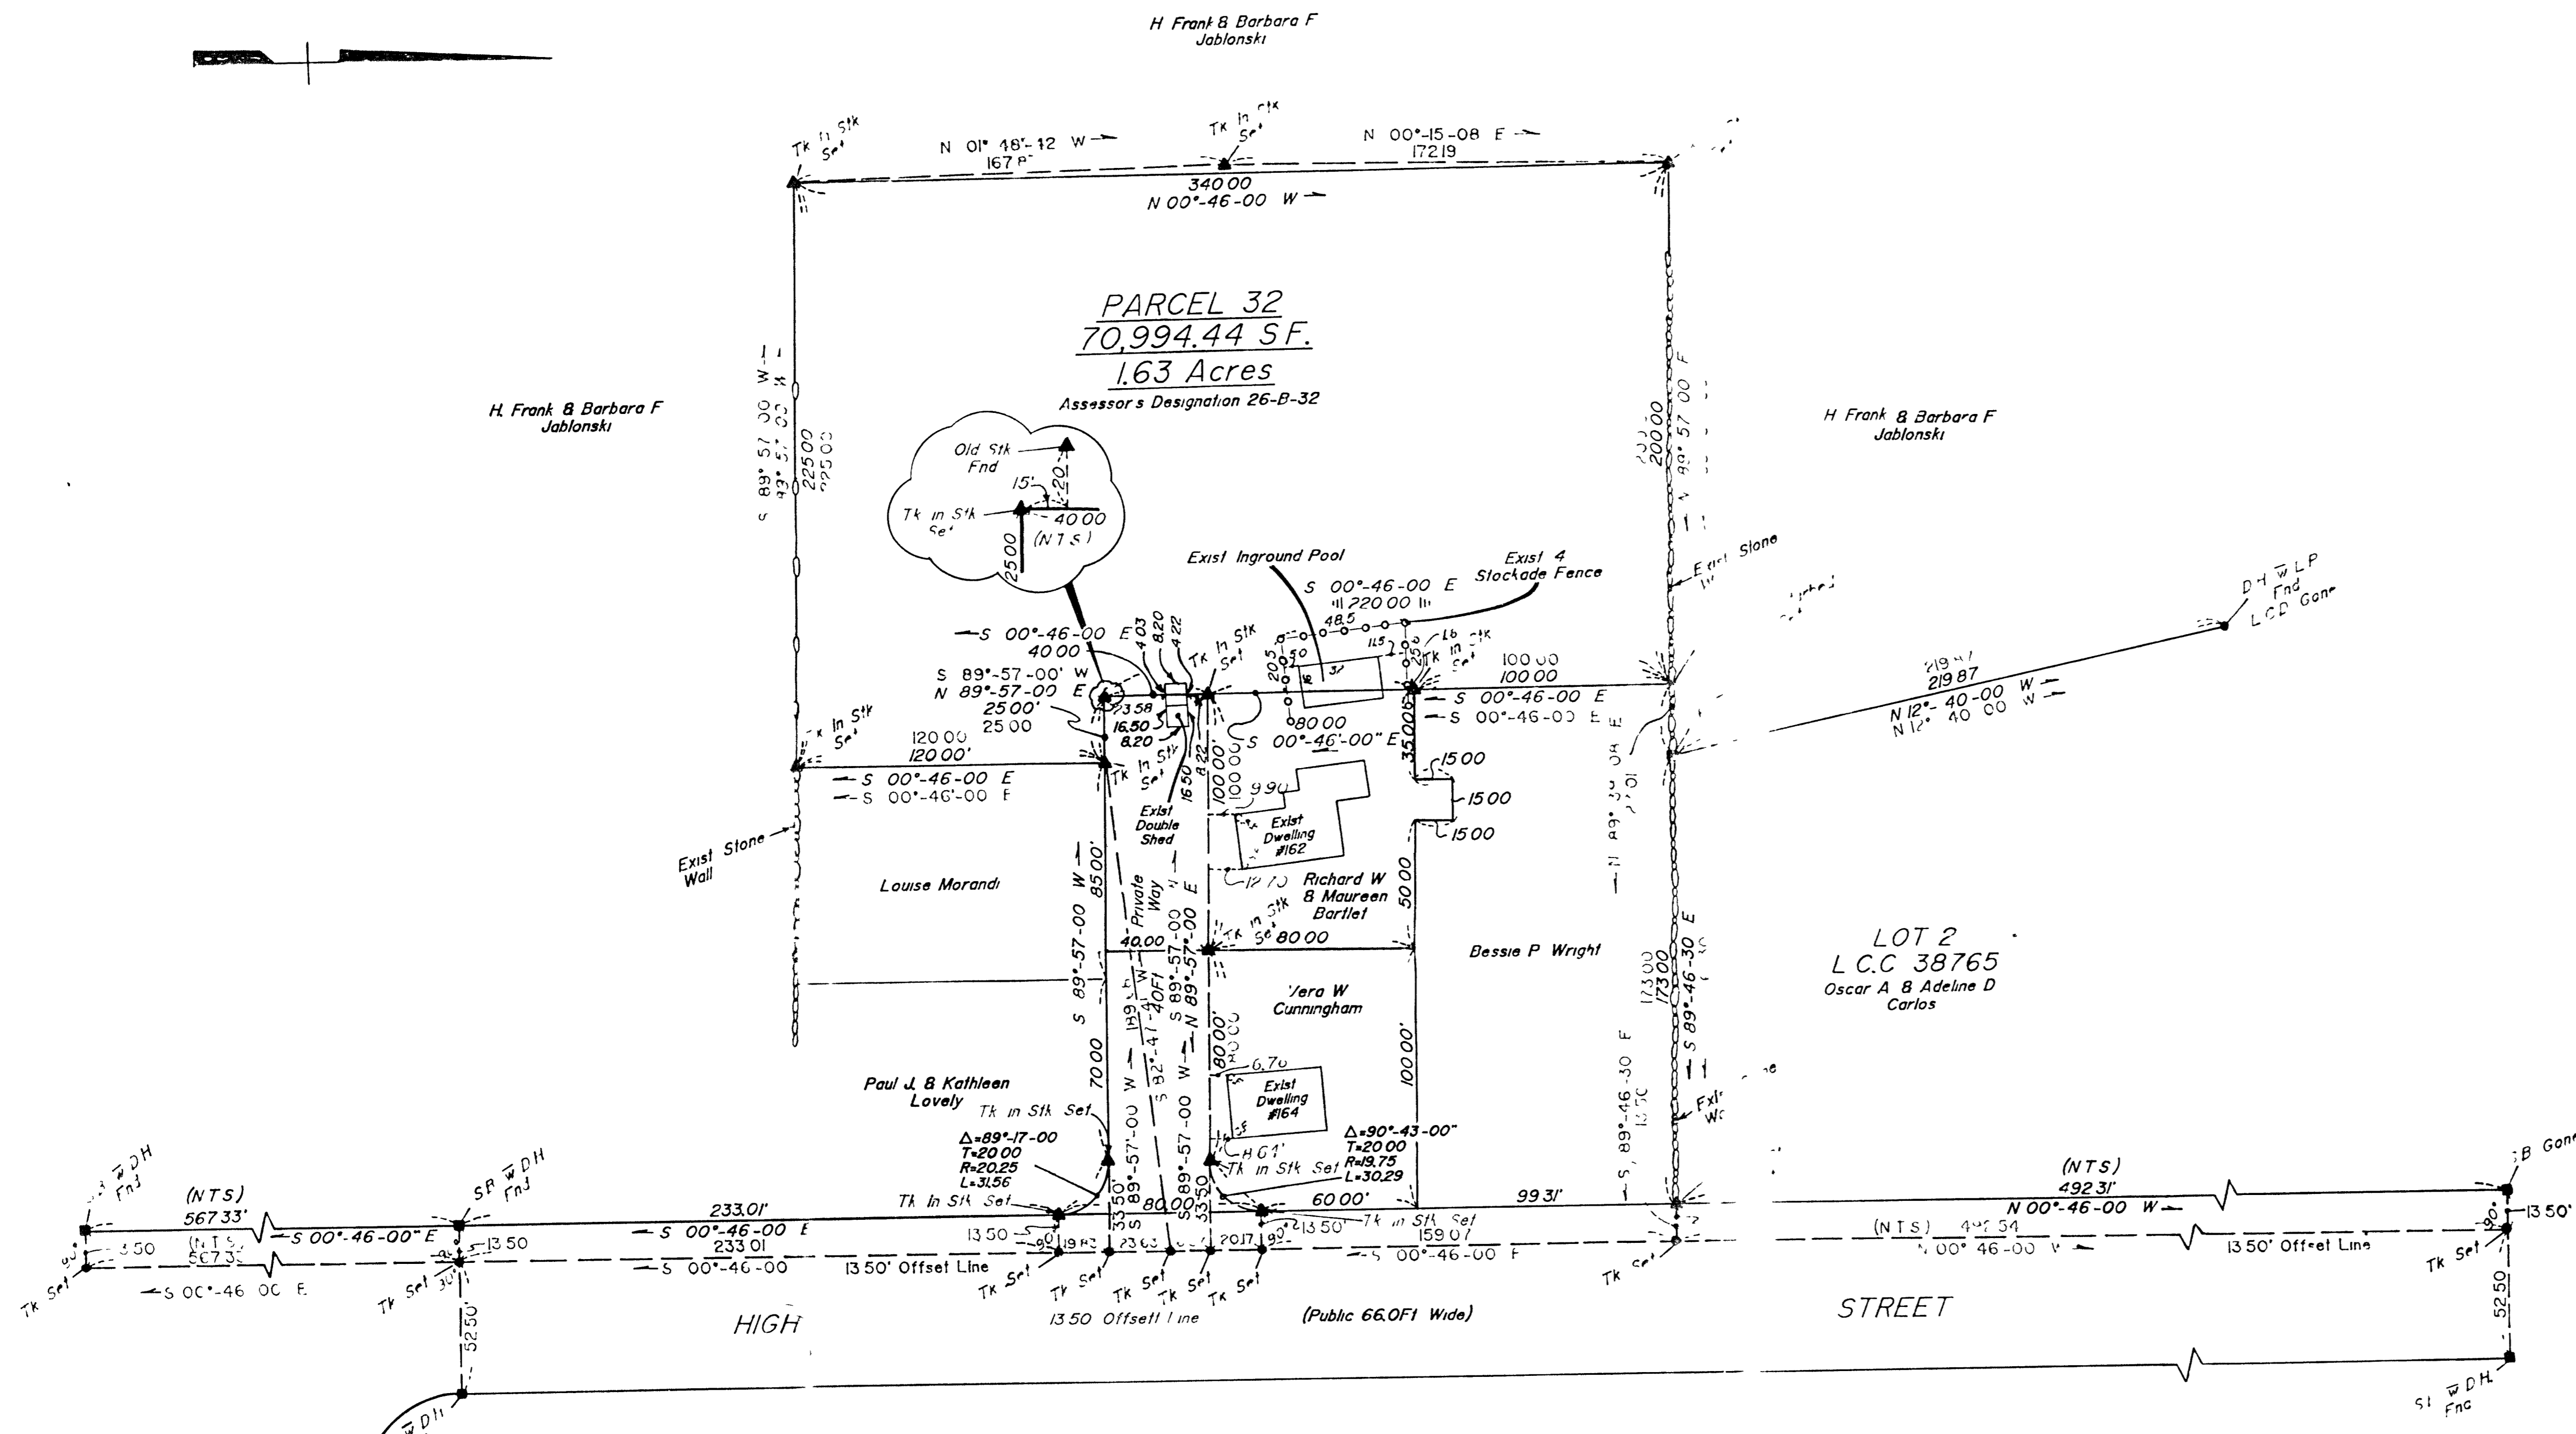

I CERTIFY THIS ACTUAL SURVEY WAS MADE ON THE GROUND BETWEEN 6-18-90 & 7-19-90 IN ACCORDANCE WITH LAND COURT INSTRUCTIONS OF 1989

*John C. Levreault* PLS  
DATE 7-30-90

I HEREBY CERTIFY THAT THE PROPERTY LINES SHOWN ON THIS PLAN ARE THE LINES DIVIDING EXISTING OWNERSHIPS, AND THE LINES OF THE STREETS AND WAYS SHOWN ARE THOSE OF PUBLIC OR PRIVATE STREETS ALREADY ESTABLISHED, AND THAT NO NEW LINES FOR DIVISION OF EXISTING OWNERSHIP OR FOR SEW WAYS ARE SHOWN

DATE 7-30-90  
*John C. Levreault* PLS

**LEVREULT ENGINEERING**  
102 SOUTH FRANKLIN STREET HOLBROOK, MASS 02343  
TFL (617) 767-0933

---

**PLAN OF LAND ~ RANDOLPH, MASS**  
**PARCEL 32 OFF HIGH STREET**

---

SCALE 1 = 40      DATE JULY 30, 1990

REVISIONS		
DATE	BY	DESCRIPTION
10-2-90	JCB	Land Court Rev.

FILE NO. \_\_\_\_\_

42775 A  
15 3 20  
C E NEW JH  
K...  
HCS 008

-A