


ZONE RU  
ASSESSORS MAP 50/44 PART OF

MEDFIELD PLANNING BOARD  
Approval not required under the  
Subdivision Control Law

*Margaret E. Barcroft*  
*Daniel W. Hope*  
*Mark G. Carl*

July 15, 1991

SURVEY CLASSIFICATION CLASS A  
PRECISION RATIO 1 in 62,800 RAW  
UNADJUSTED LINEAR EOC LAT 0.0394  
DEP 0.0350  
DIRECTIONAL EOC S 41° 37' 18" W 0.0527  
ANGULAR EOC 18 II = 60 SEC.  
ACTUAL UNADJUSTED 11" 60"

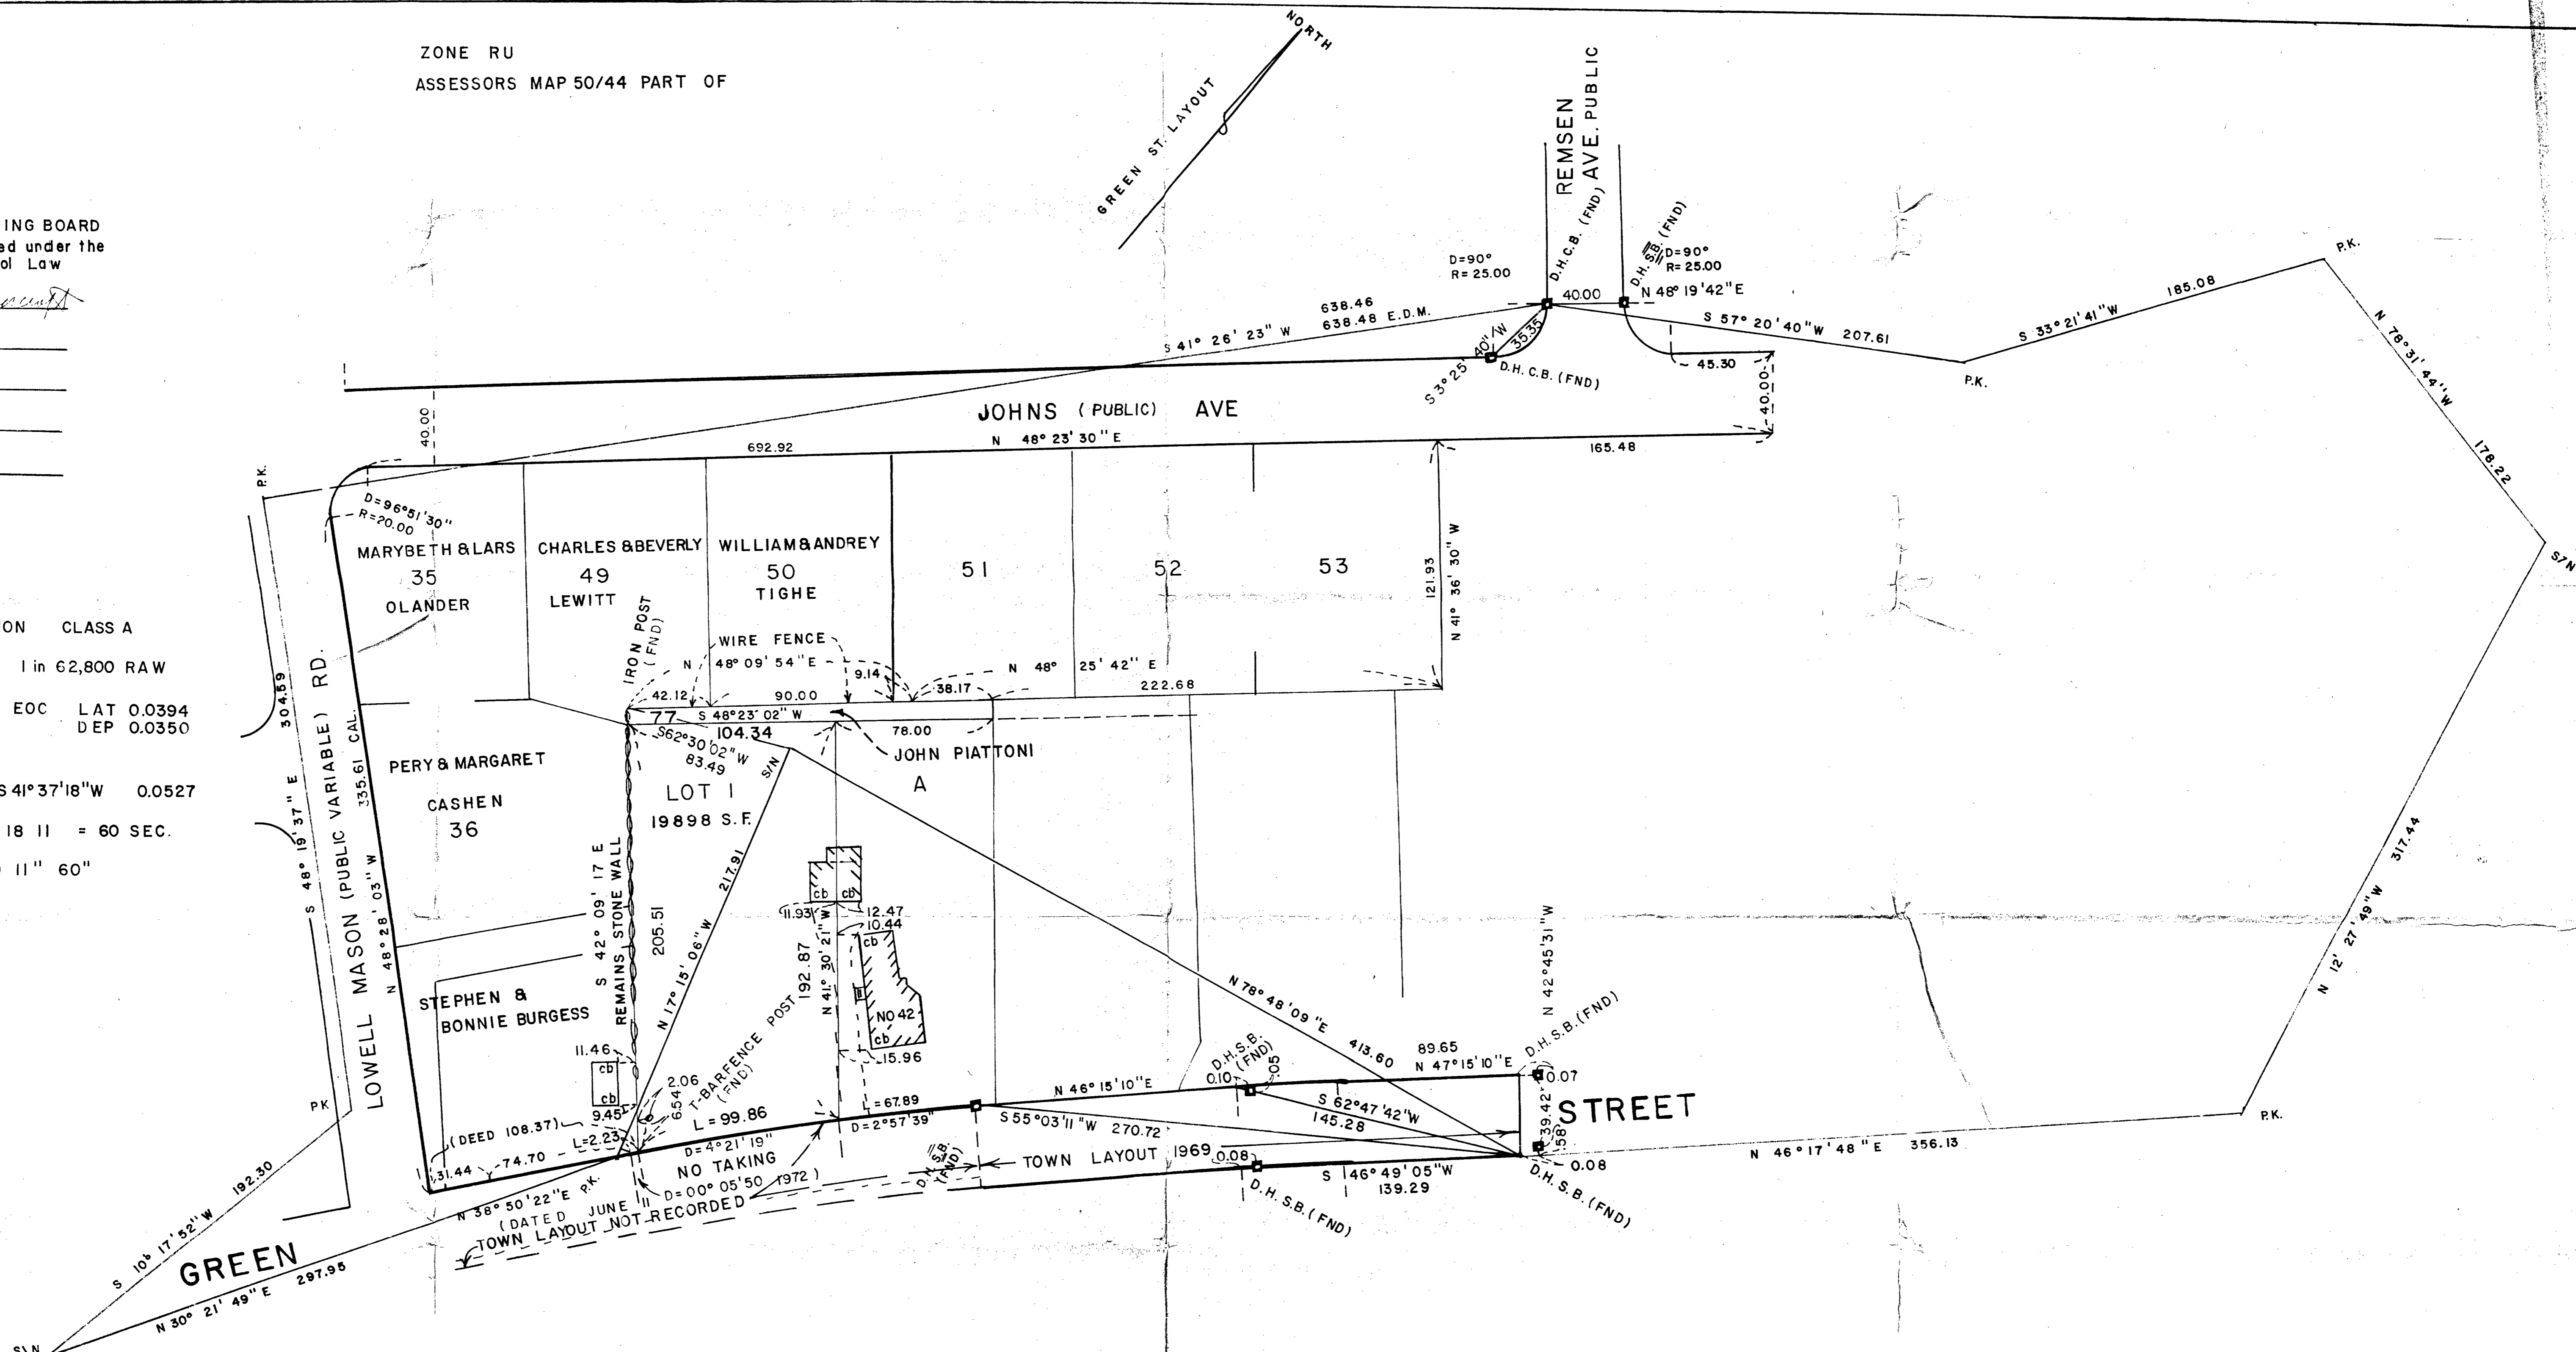

A PLAN OF LAND IN  
**MEDFIELD, MASS.**  
SCALE 1 inch = 40 feet MAY 31, 1991  
PREPARED FOR EUGENE L. GENTES & ROBIN GENTES  
82 MEADOW ROAD  
WOONSOCKET, R.I.  
**CARLSON SURVEY COMPANY**  
261-B UNION STREET, MILLIS- MASS.  
BAR SCALE  
0 20 40 80 100

"I certify that this actual survey was  
made on the ground in accordance with  
the Land Court instructions of 1989 on  
or Between JAN 3, 1991 and MAY 31, 1991

*Wayne S. Carlson* R.L.S #22222 7724 31, 1991

*Carl J. Ballou*  
L.S.I.T. MAINE 709