


OFFICIAL OF OFFICIAL

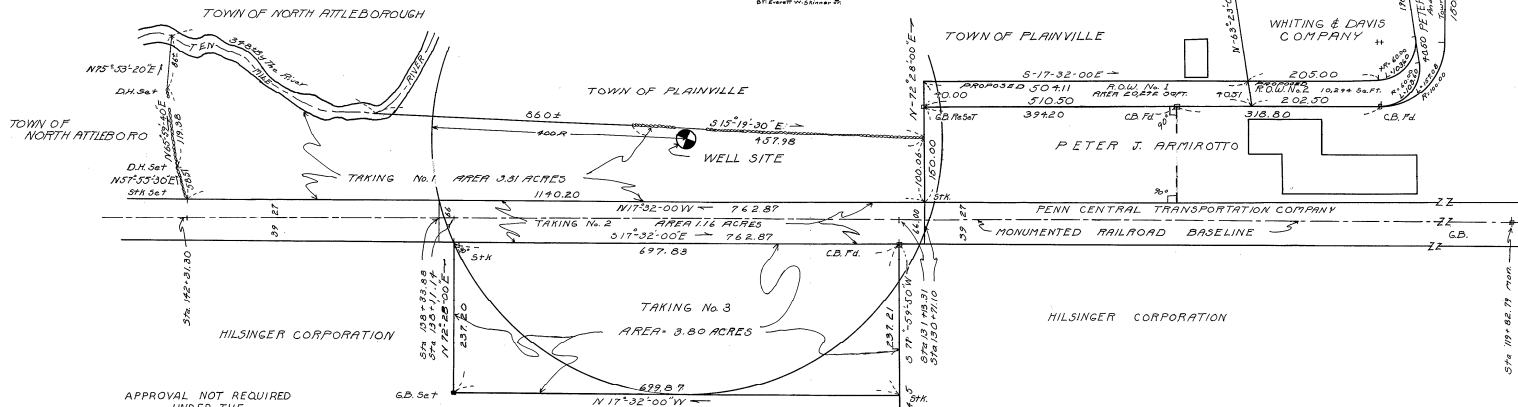

PLAN OF LAND IN PLAINVILLE MASSACHUSETTS TO BE TAKEN BY THE TOWN OF PLAINVILLE SCALE 80 FEET TO AN INCH NOV. 1972

JAMES A. FREEMAN, ENR. C.O.
485 NORTH MAIN STREET
ATTLEBORO, MASSACHUSETTS
D11-244077-11-31-1972



APPROVAL NOT REQUIRED
UNDER THE
SUB-DIVISION CONTROL LAWS
PLAINVILLE PLANNING BOARD

James A. Freeman CHAIRMAN DATE **Nov. 20, 1972**
Donald J. ...
...

HILSINGER CORPORATION
This Plan Is As Approved
By The
Massachusetts
Department of Public Health
On
March 30, 1973

TAKING NO. 1 PETER J. ARMIROTTI TO THE TOWN OF PLAINVILLE AREA 3.31 ACRES
TAKING NO. 2 PENN CENTRAL TRANSPORTATION COMPANY TO THE TOWN OF PLAINVILLE AREA 1 1/4 ACRES
TAKING NO. 3 HILSINGER CORPORATION TO THE TOWN OF PLAINVILLE AREA 3.80 ACRES
Proposed R.O.W. NO. 1 TOWN OF PLAINVILLE TO PETER J. ARMIROTTI AREA 20292 S.Q.F.T.
Proposed R.O.W. NO. 2 TOWN OF PLAINVILLE TO PETER J. ARMIROTTI AREA 10234 S.Q.F.T.

Norfolk Registry of Deeds
Dedham, Mass.
Received **Apr. 27, 1973** with Tkg. by
Town of Plainville

Filed as No. **555** 1973 Pl. Bk. 237
Attest *James A. Freeman* Register